

3906

PORTOFINO

KITCHEN CABINETS & ISLAND

APPROVED ✓

By **MICHAEL PULVER**
DESIGNER

11/27/2023

This drawing has been approved to be used for design, appraisal and estimation purposes.



PROGRESS DRAWING

This presentation is not intended to be used for contract pricing or fabrication purposes. All content is subject to change.

DISCARD ALL PRESENTATIONS THAT WERE MADE ON THIS ITEM PRIOR TO THE DATE BELOW:

11/27/2023

NOTES

The drawings included in presentations may not be scaled. The numerical dimensions represent correct measurements. All dimensions are given from finished floor and finished wall unless otherwise noted. All design ideas, drawings and plans represented here are owned by the property of **WESTHAVEN CONSTRUCTION SERVICES**. Above suggested electrical and plumbing locations, must be verified in field.

PROJECT

3906
PORTOFINO

PAGE NAME

COVER PAGE

DESIGN BY

J. ALONSO

DRAWING BY

A. QUINTERO

CREATED

08/ 8/ 2022

MODIFIED


11/27/2023

CLIENT

MICHAEL PULVER

ADDRESS

0000
FL, 33000

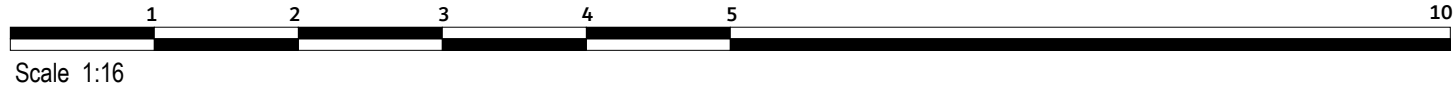

PROGRESS DRAWING

ALL MEASUREMENTS MUST BE VERIFIED IN FIELD

This drawing is not intended to be used for contract pricing or fabrication purposes. All content is subject to change.

DISCARD ALL DRAWINGS THAT WERE MADE ON THIS ITEM PRIOR TO THE DATE BELOW:

11/27/2023

NOTES

Drawings may not be scaled. The numerical dimensions represent correct measurements. All dimensions are given from finished floor and finished wall unless otherwise noted.

All design ideas, drawings and plans represented here are owned by the property of

WESTHAVEN CONSTRUCTION SERVICES.


All rights reserved. Above suggested electrical and plumbing locations, must be verified in field.



By **MICHAEL PULVER**
OWNER

11/27/2023

This drawing has been approved to be used for design, appraisal and estimation purposes.

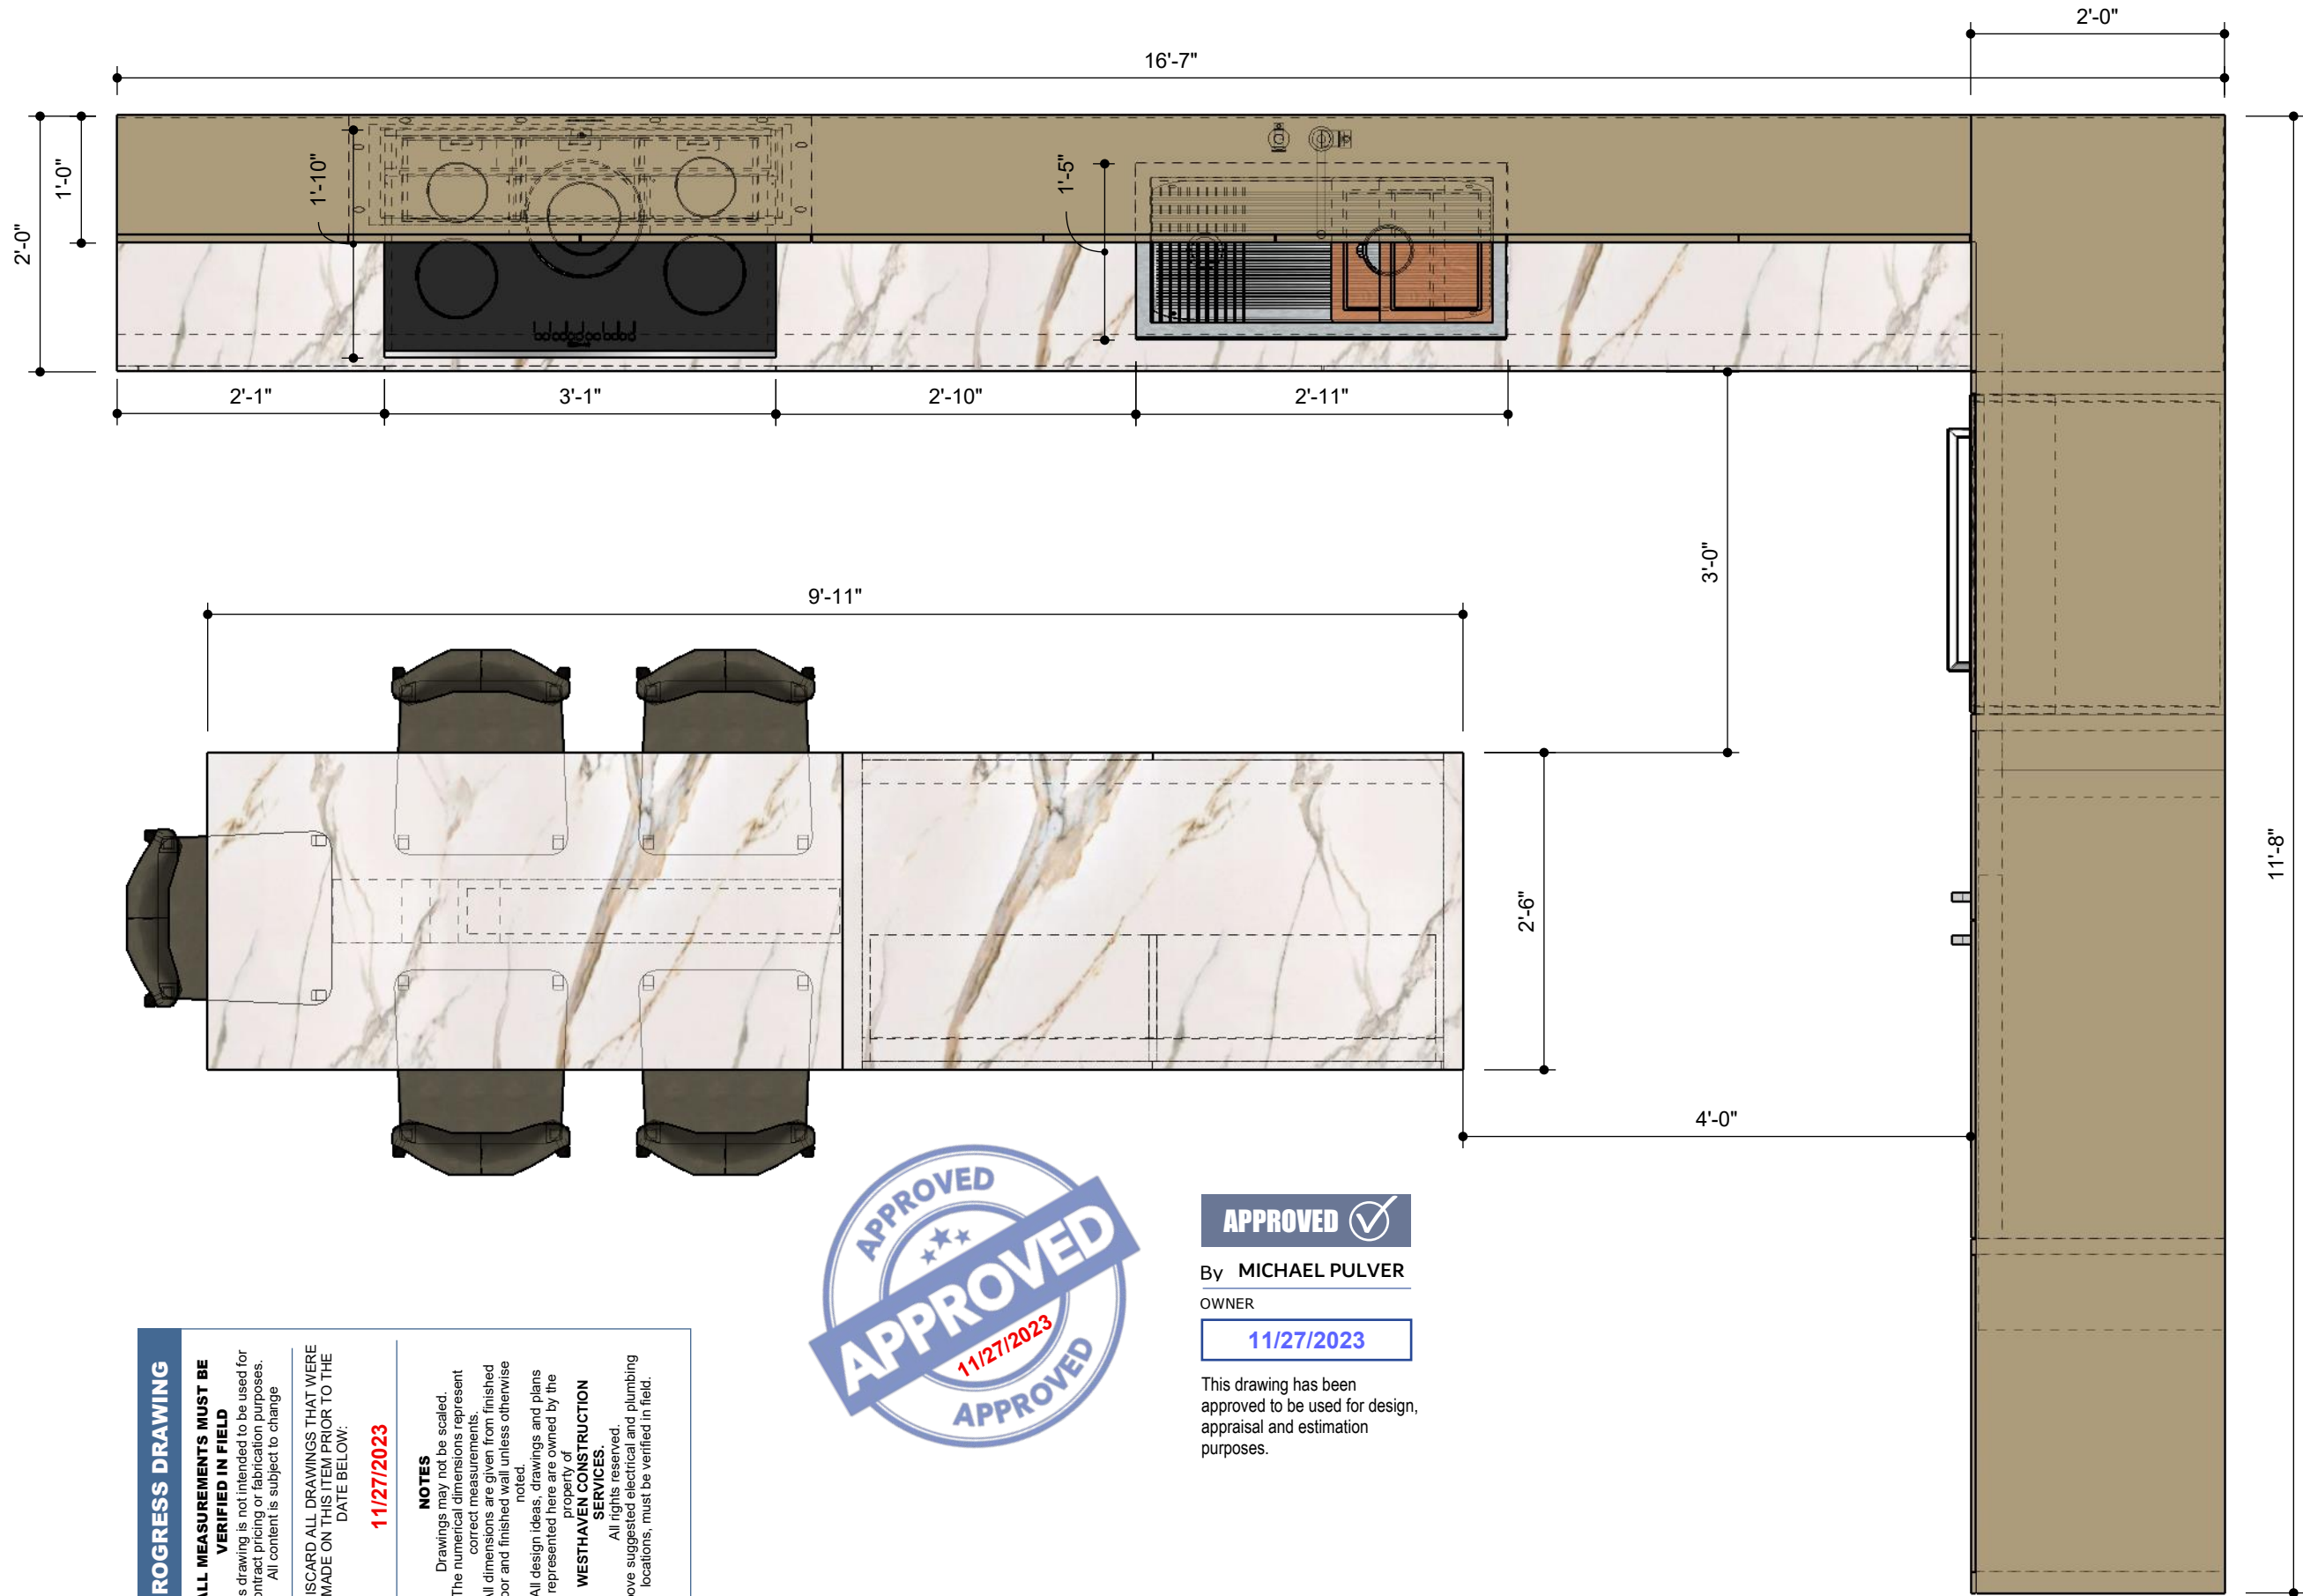

PROJECT No
3906
PROJECT NAME
PORTOFINO

DESCRIPTION
KITCHEN CABINETS &
ISLAND
PAGE NAME
TOP VIEW

DESIGN BY
Joel A.
DRAWN BY
Abel Q.


ISSUE
08/ 8/ 2022
RE - ISSUE
MM,DD.YY

CLIENT
MICHAEL PULVER
0000
FL, 33000

WESTHAVEN
CONSTRUCTION SERVICES, INC.



A-01

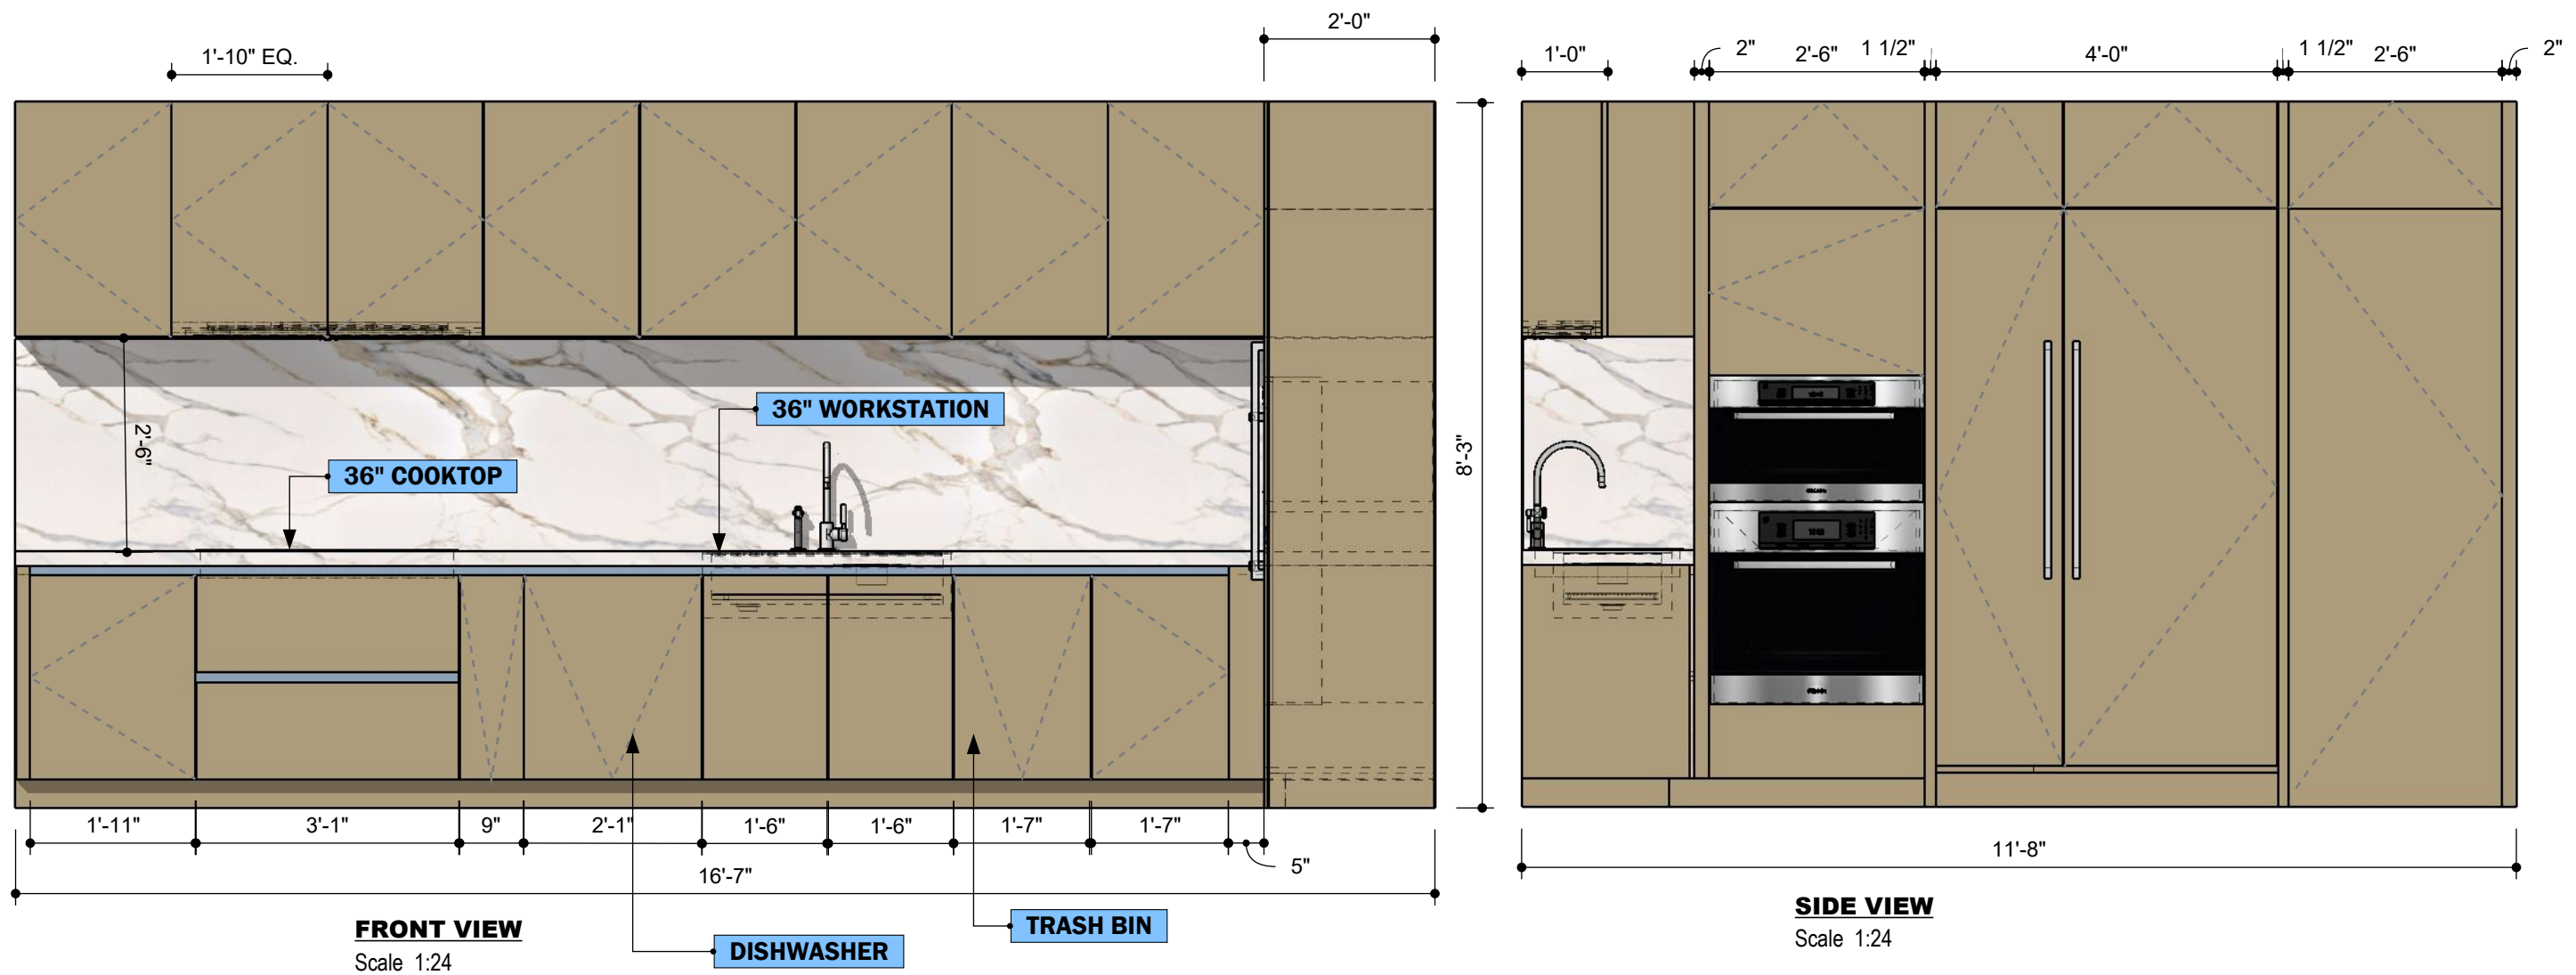

PROGRESS DRAWING

ALL MEASUREMENTS MUST BE VERIFIED IN FIELD

This drawing is not intended to be used for contract pricing or fabrication purposes. All content is subject to change.

DISCARD ALL DRAWINGS THAT WERE MADE ON THIS ITEM PRIOR TO THE DATE BELOW:

11/27/2023

NOTES

Drawings may not be scaled. The numerical dimensions represent correct measurements. All dimensions are given from finished floor and finished wall unless otherwise noted.

All design ideas, drawings and plans represented here are owned by the property of **WESTHAVEN CONSTRUCTION SERVICES**. All rights reserved. Above suggested electrical and plumbing locations, must be verified in field.



FINISH	EGGER
Vicenza Oak	
Item No: H3157 ST12	

EUROPEAN MELAMINE (GERMAN)




By **MICHAEL PULVER**
DESIGNER

11/27/2023

This drawing has been approved to be used for design, appraisal and estimation purposes.



PERSPECTIVE VIEW
Not Scaled

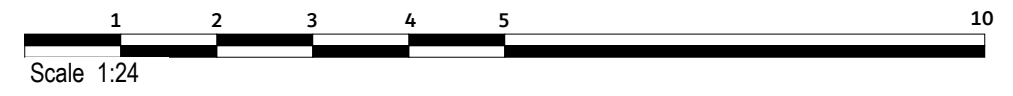

WESTHAVEN
CONSTRUCTION SERVICES, INC.

CLIENT
MICHAEL PULVER
0000
FL, 33000

ISSUE
08/ 8/ 2022
RE - ISSUE
MM, DD, YY

DESIGN BY
Joel A.
DRAWN BY
Abel Q.

DESCRIPTION
KITCHEN CABINETS & ISLAND
PAGE NAME
CABINETS ELEVATIONS

PROJECT No
3906
PROJECT NAME
PORTOFINO

PROGRESS DRAWING

ALL MEASUREMENTS MUST BE VERIFIED IN FIELD


This drawing is not intended to be used for contract pricing or fabrication purposes. All content is subject to change

DISCARD ALL DRAWINGS THAT WERE MADE ON THIS ITEM PRIOR TO THE DATE BELOW:

11/27/2023


NOTES

Drawings may not be scaled. The numerical dimensions represent correct measurements. All dimensions are given from finished floor and finished wall unless otherwise noted. All design ideas, drawings and plans represented here are owned by the property of **WESTHAVEN CONSTRUCTION SERVICES**. All rights reserved. Above suggested electrical and plumbing locations, must be verified in field.

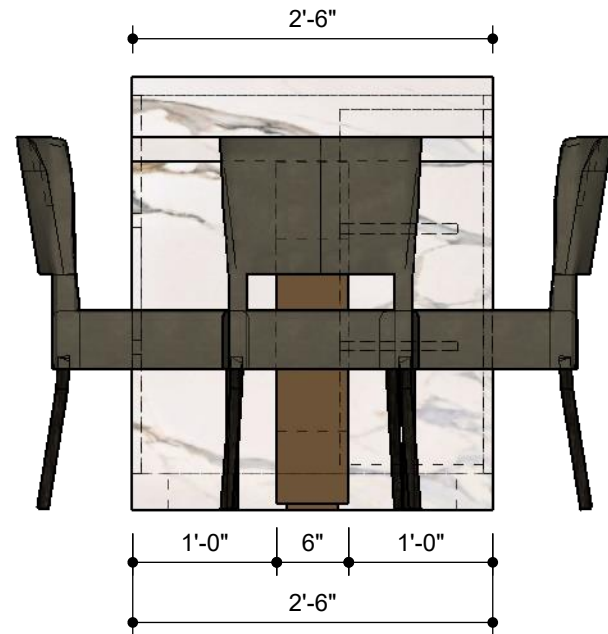

SIDE VIEW

Scale 1:16

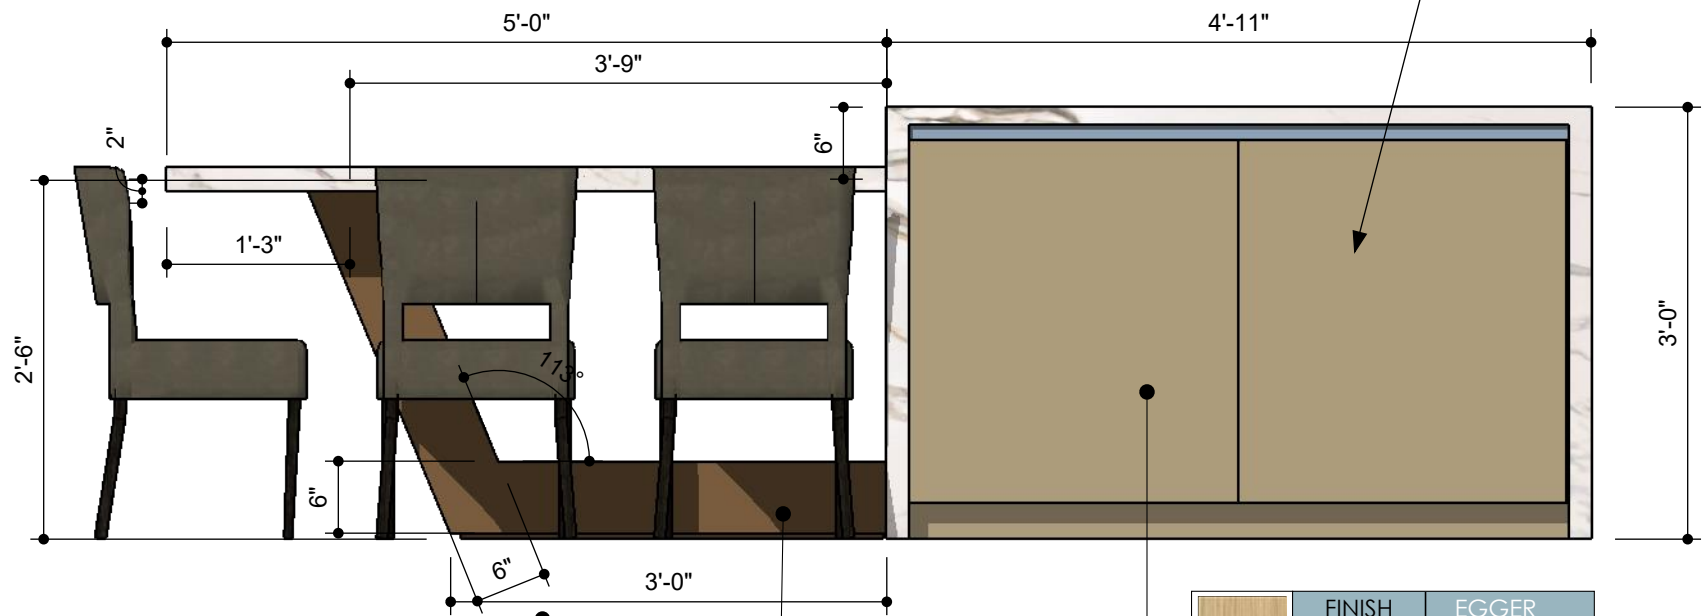

FRONT VIEW

Scale 1:16

T.B.D	FINISH	EGGER
	MILLWORK	Vicenza Oak
Item No:		H3157 ST12

FINISH	EGGER
	Vicenza Oak
Item No: H3157 ST12	

EUROPEAN MELAMINE (GERMAN)

APPROVED ✓

By **MICHAEL PULVER**


DESIGNER

11/27/2023

This drawing has been approved to be used for design, appraisal and estimation purposes.




VIEW A

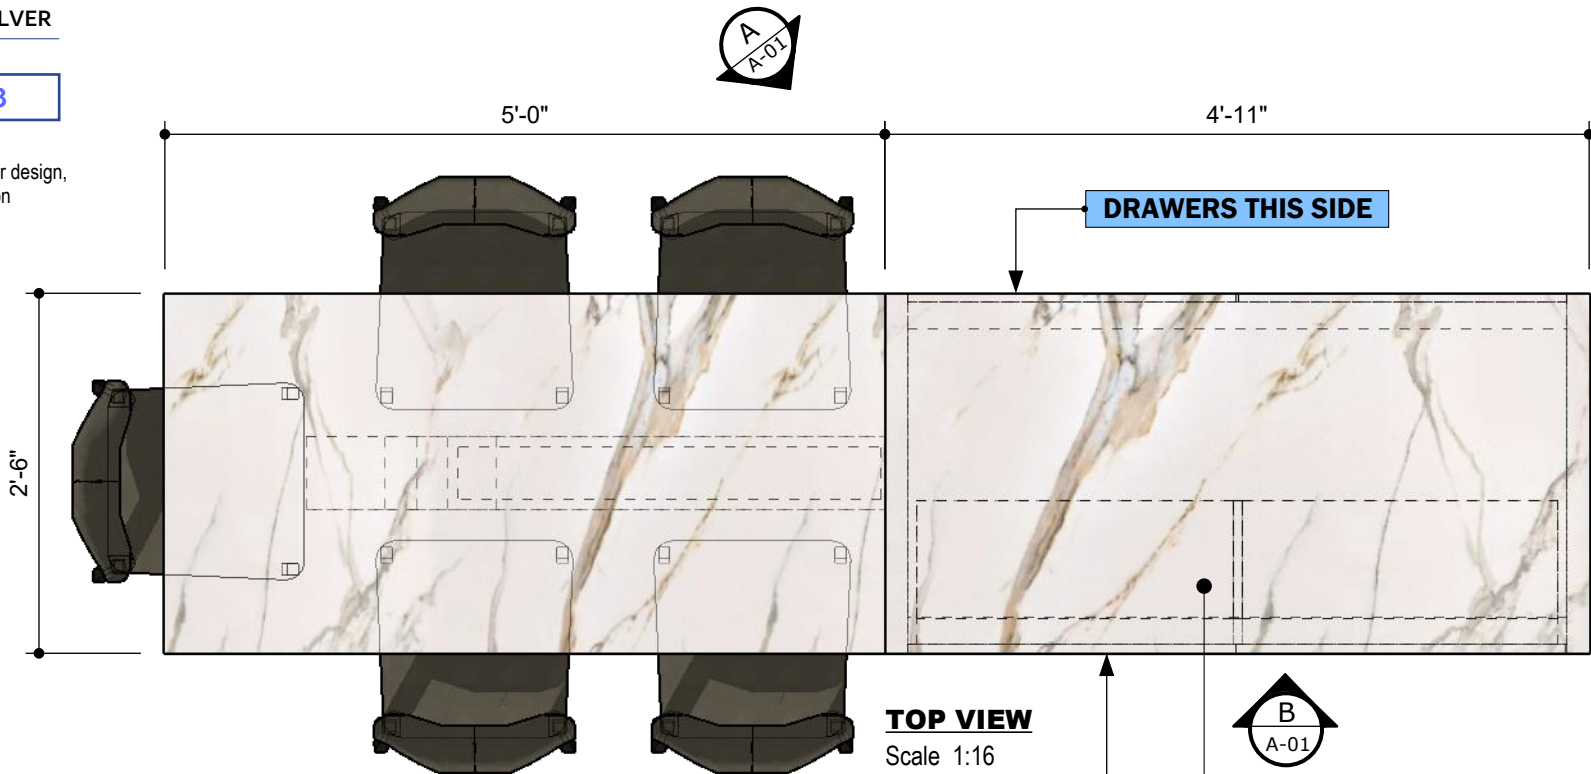


TOP VIEW

Scale 1:16

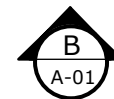


FINISH	SELLER
	CALACATTA
Item No:	

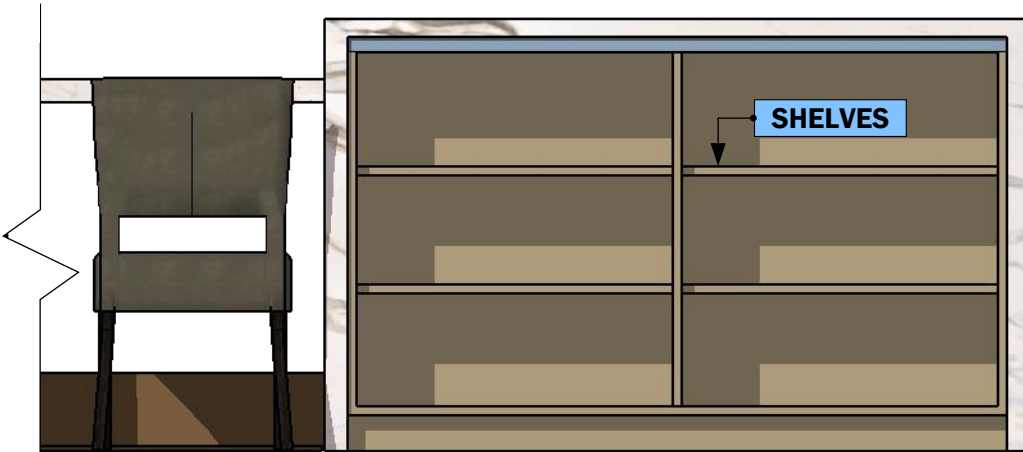

VIEW B

Scale 1:16

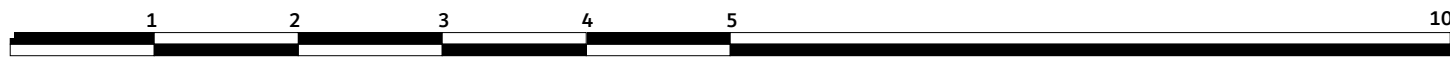

Scale 1:16



WESTHAVEN
CONSTRUCTION SERVICES, INC.

CLIENT
MICHAEL PULVER
0000
FL, 33000

ISSUE
08/ 8/ 2022
RE - ISSUE
MM,DD,YY

DESIGN BY
Joel A.
DRAWN BY
Abel Q.

DESCRIPTION
KITCHEN CABINETS &
ISLAND
PAGE NAME
ISLAND

PROJECT No
3906
PROJECT NAME
PORTOFINO