


**SECTION A**

Scale 1:24

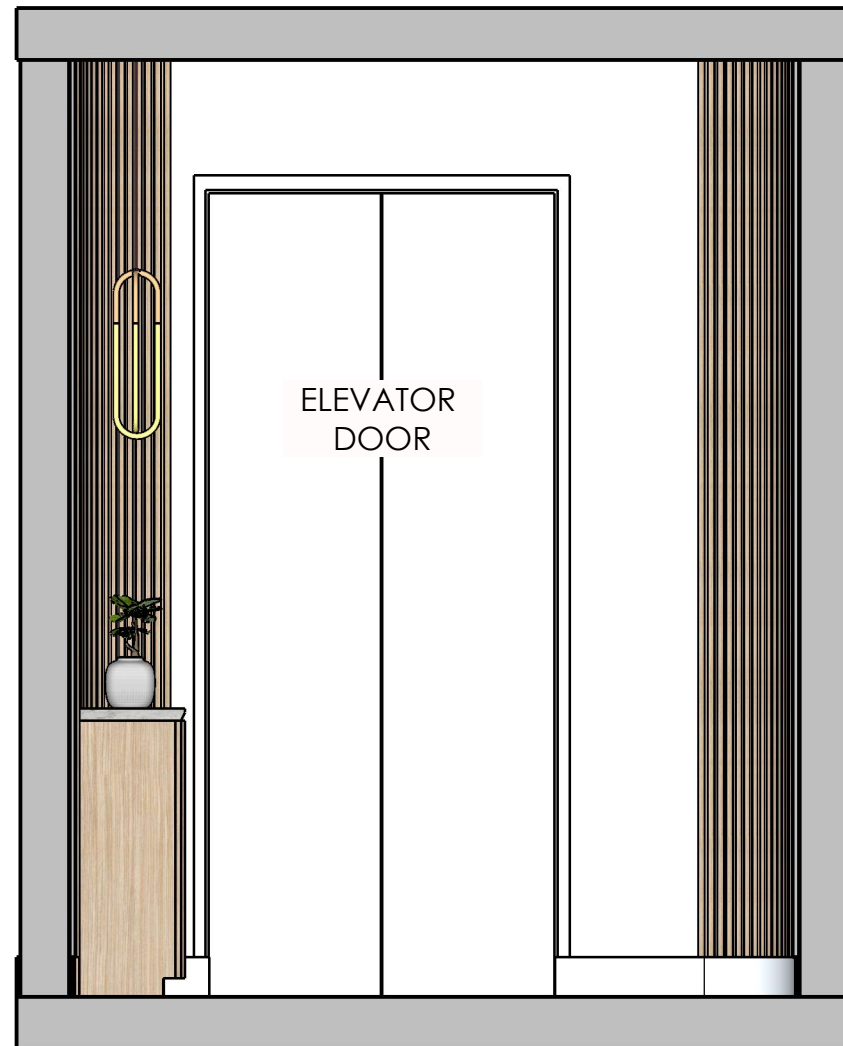

**SECTION B**


Scale 1:24



**DETAIL A**


Scale 1:16

(4 NEEDED)  
LOUVERED CORNER

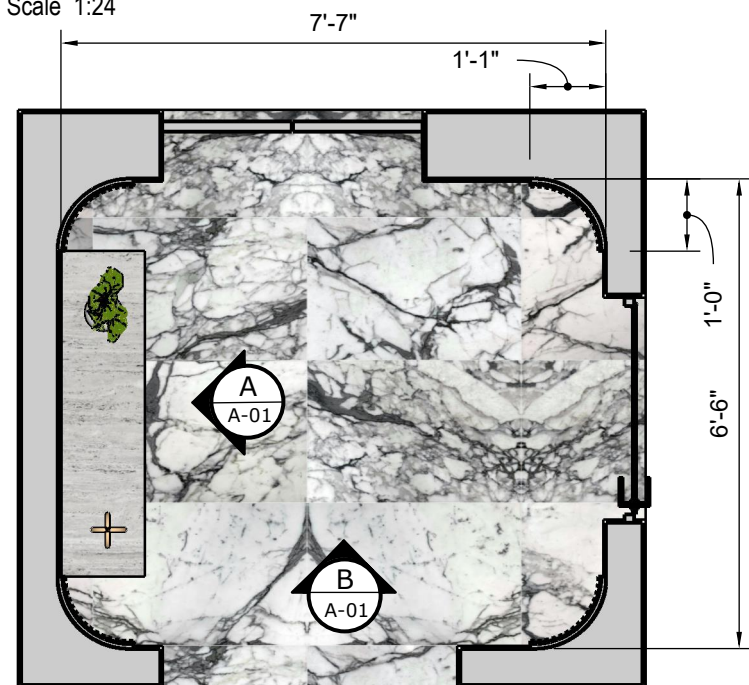

**TOP VIEW**

Scale 1:32

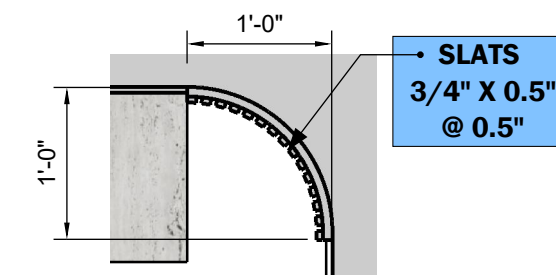

**TOP VIEW**

Scale 1:16

**NOTE**


Drawings may not be scaled.

The numerical dimensions represent correct measurements. (If not indicated, the precision of the dimensions by default is to 1")


All design ideas, drawings and plans represented here are owned by the property of WESTHAVEN CONSTRUCTION SERVICES, INC. All rights reserved. Above suggested electrical and plumbing locations, must be verified in field.



© 2023 WHCN

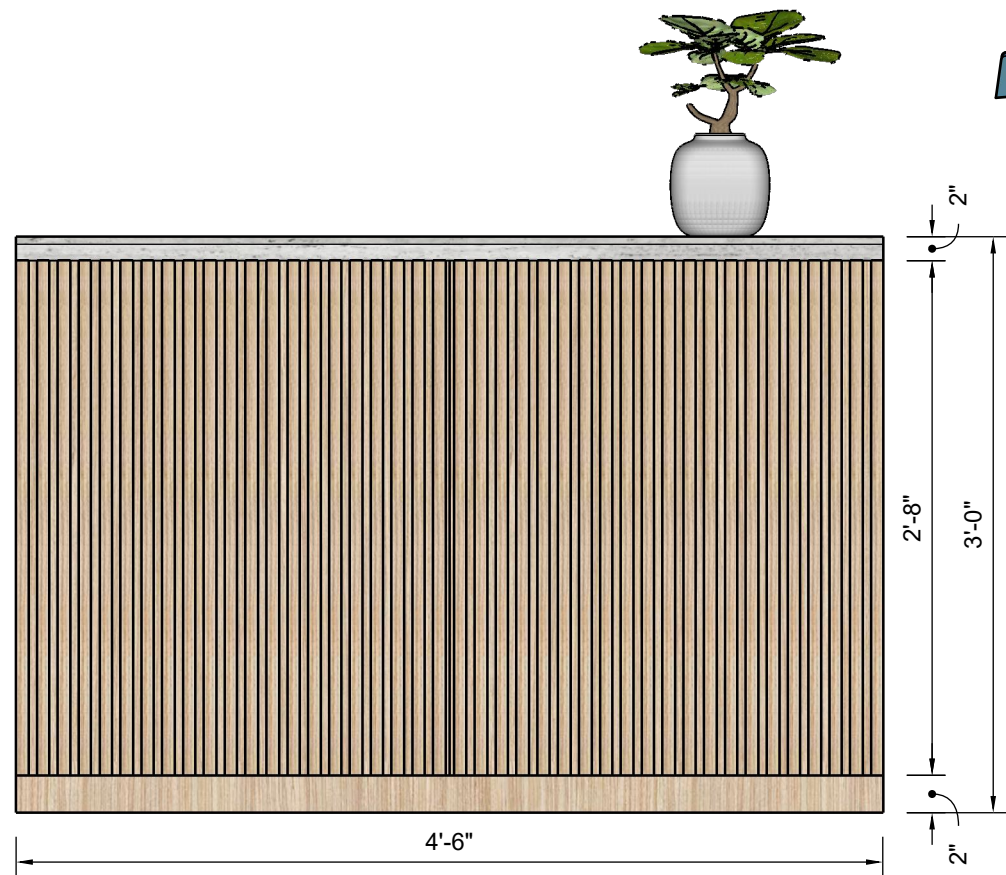


**FRONT VIEW**  
Scale 1:16

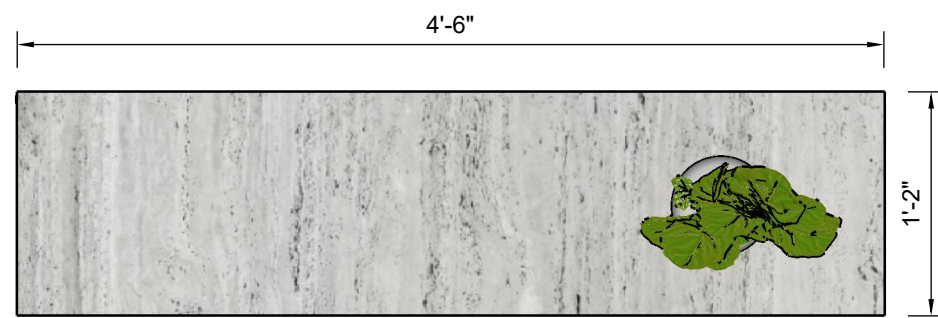

**TOP VIEW**  
Scale 1:16




**FRONT VIEW**  
Scale 1:16

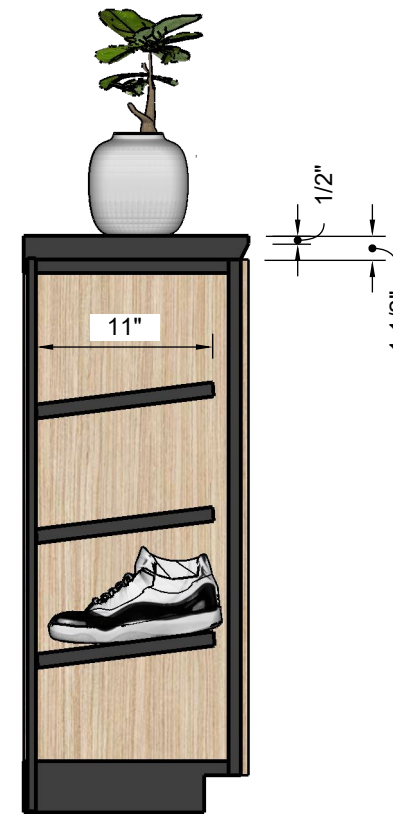

**SECTION C**  
Scale 1:00

**DOOR**

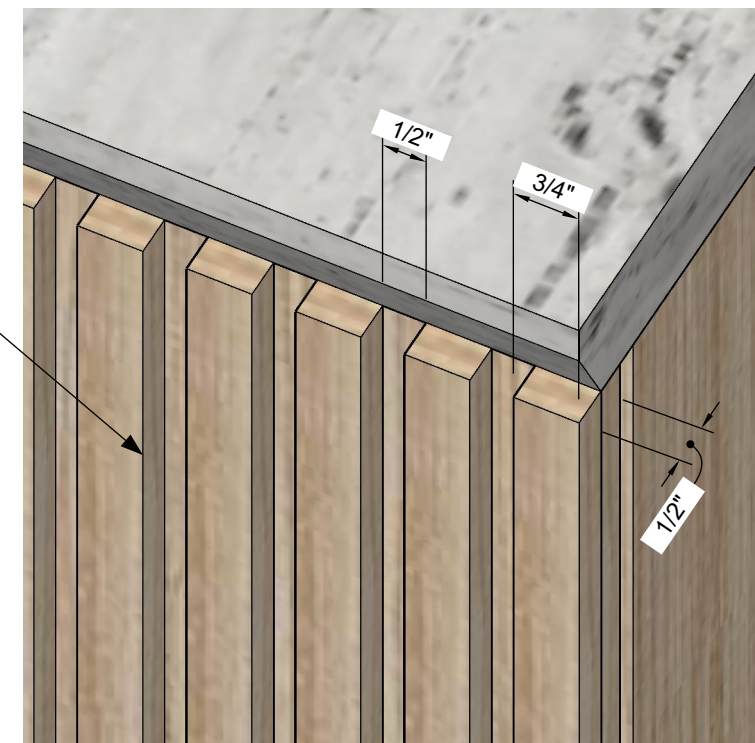

**VIEW A**  
Scale 1:00

**PROGRESS DRAWING  
FOR APPROVAL**



© 2023 WHCN

CONTACT DESIGN TEAM

**BASE VERSION**  
SUBJECT TO REVISIONS

**2805 JADE SIGNATURE**  
0000 FI, 33000

<b>DESIGN BY</b>	<b>OWNER</b>	<b>ISSUE</b>
J. Alonso	MIRTHA A.	04/ 15/ 2024
<b>DRAWN BY</b>	<b>PAGE NAME</b>	<b>RE - ISSUE</b>
A.Quintero	SHOE RACKS DETAILS	05/2/2024

**DESIGN CONCEPT**

**ALL MEASUREMENTS  
MUST BE  
VERIFIED IN FIELD**

DISCARD ALL DRAWINGS THAT  
WERE MADE ON THIS ITEM PRIOR  
TO THE DATE BELOW:

**05/2/2024**

This drawing is not intended to be used  
for contract pricing or fabrication  
purposes.  
All content is subject to change

**D - 02**

ELEVATOR  
FOYER