

**PROGRESS DRAWING
FOR APPROVAL**



© 2025 WHCN

CONTACT DESIGN TEAM

REVISED VERSION

ISSUE November 7, 2025
OWNER C.LAUNDER
RE - ISSUE November 20, 2025

PAGE NAME PERSPECTIVE VIEW

DESIGN BY J. Alonso
DRAWN BY A.Quintero

2401 CONTINUUM SOUTH
0000 F, 33000

DESIGN CONCEPT

**ALL MEASUREMENTS
MUST BE
VERIFIED IN FIELD**

DISCARD ALL DRAWINGS THAT
WERE MADE ON THIS ITEM PRIOR
TO THE DATE BELOW:

November 20, 2025

This drawing is not intended to be used
for contract pricing or fabrication
purposes.
All content is subject to change

**COVER
PAGE**

**KITCHEN
CABINETS**



PERSPECTIVE VIEW

Not Scaled



PROGRESS DRAWING
FOR APPROVAL



© 2025 WHCN

CONTACT DESIGN TEAM

REVISED VERSION

ISSUE November 7, 2025

RE - ISSUE November 20, 2025

TOP & SECTIONS

OWNER C.LAUNDER

PAGE NAME TOP & SECTIONS

DESIGN BY J.Alonso

DRAWN BY A.Quintero

2401 CONTINUUM SOUTH

0000 F, 33000

DESIGN CONCEPT

ALL MEASUREMENTS
MUST BE
VERIFIED IN FIELD


DISCARD ALL DRAWINGS THAT
WERE MADE ON THIS ITEM PRIOR
TO THE DATE BELOW:

November 20, 2025

This drawing is not intended to be used
for contract pricing or fabrication
purposes.
All content is subject to change

D - 1

KITCHEN CABINETS

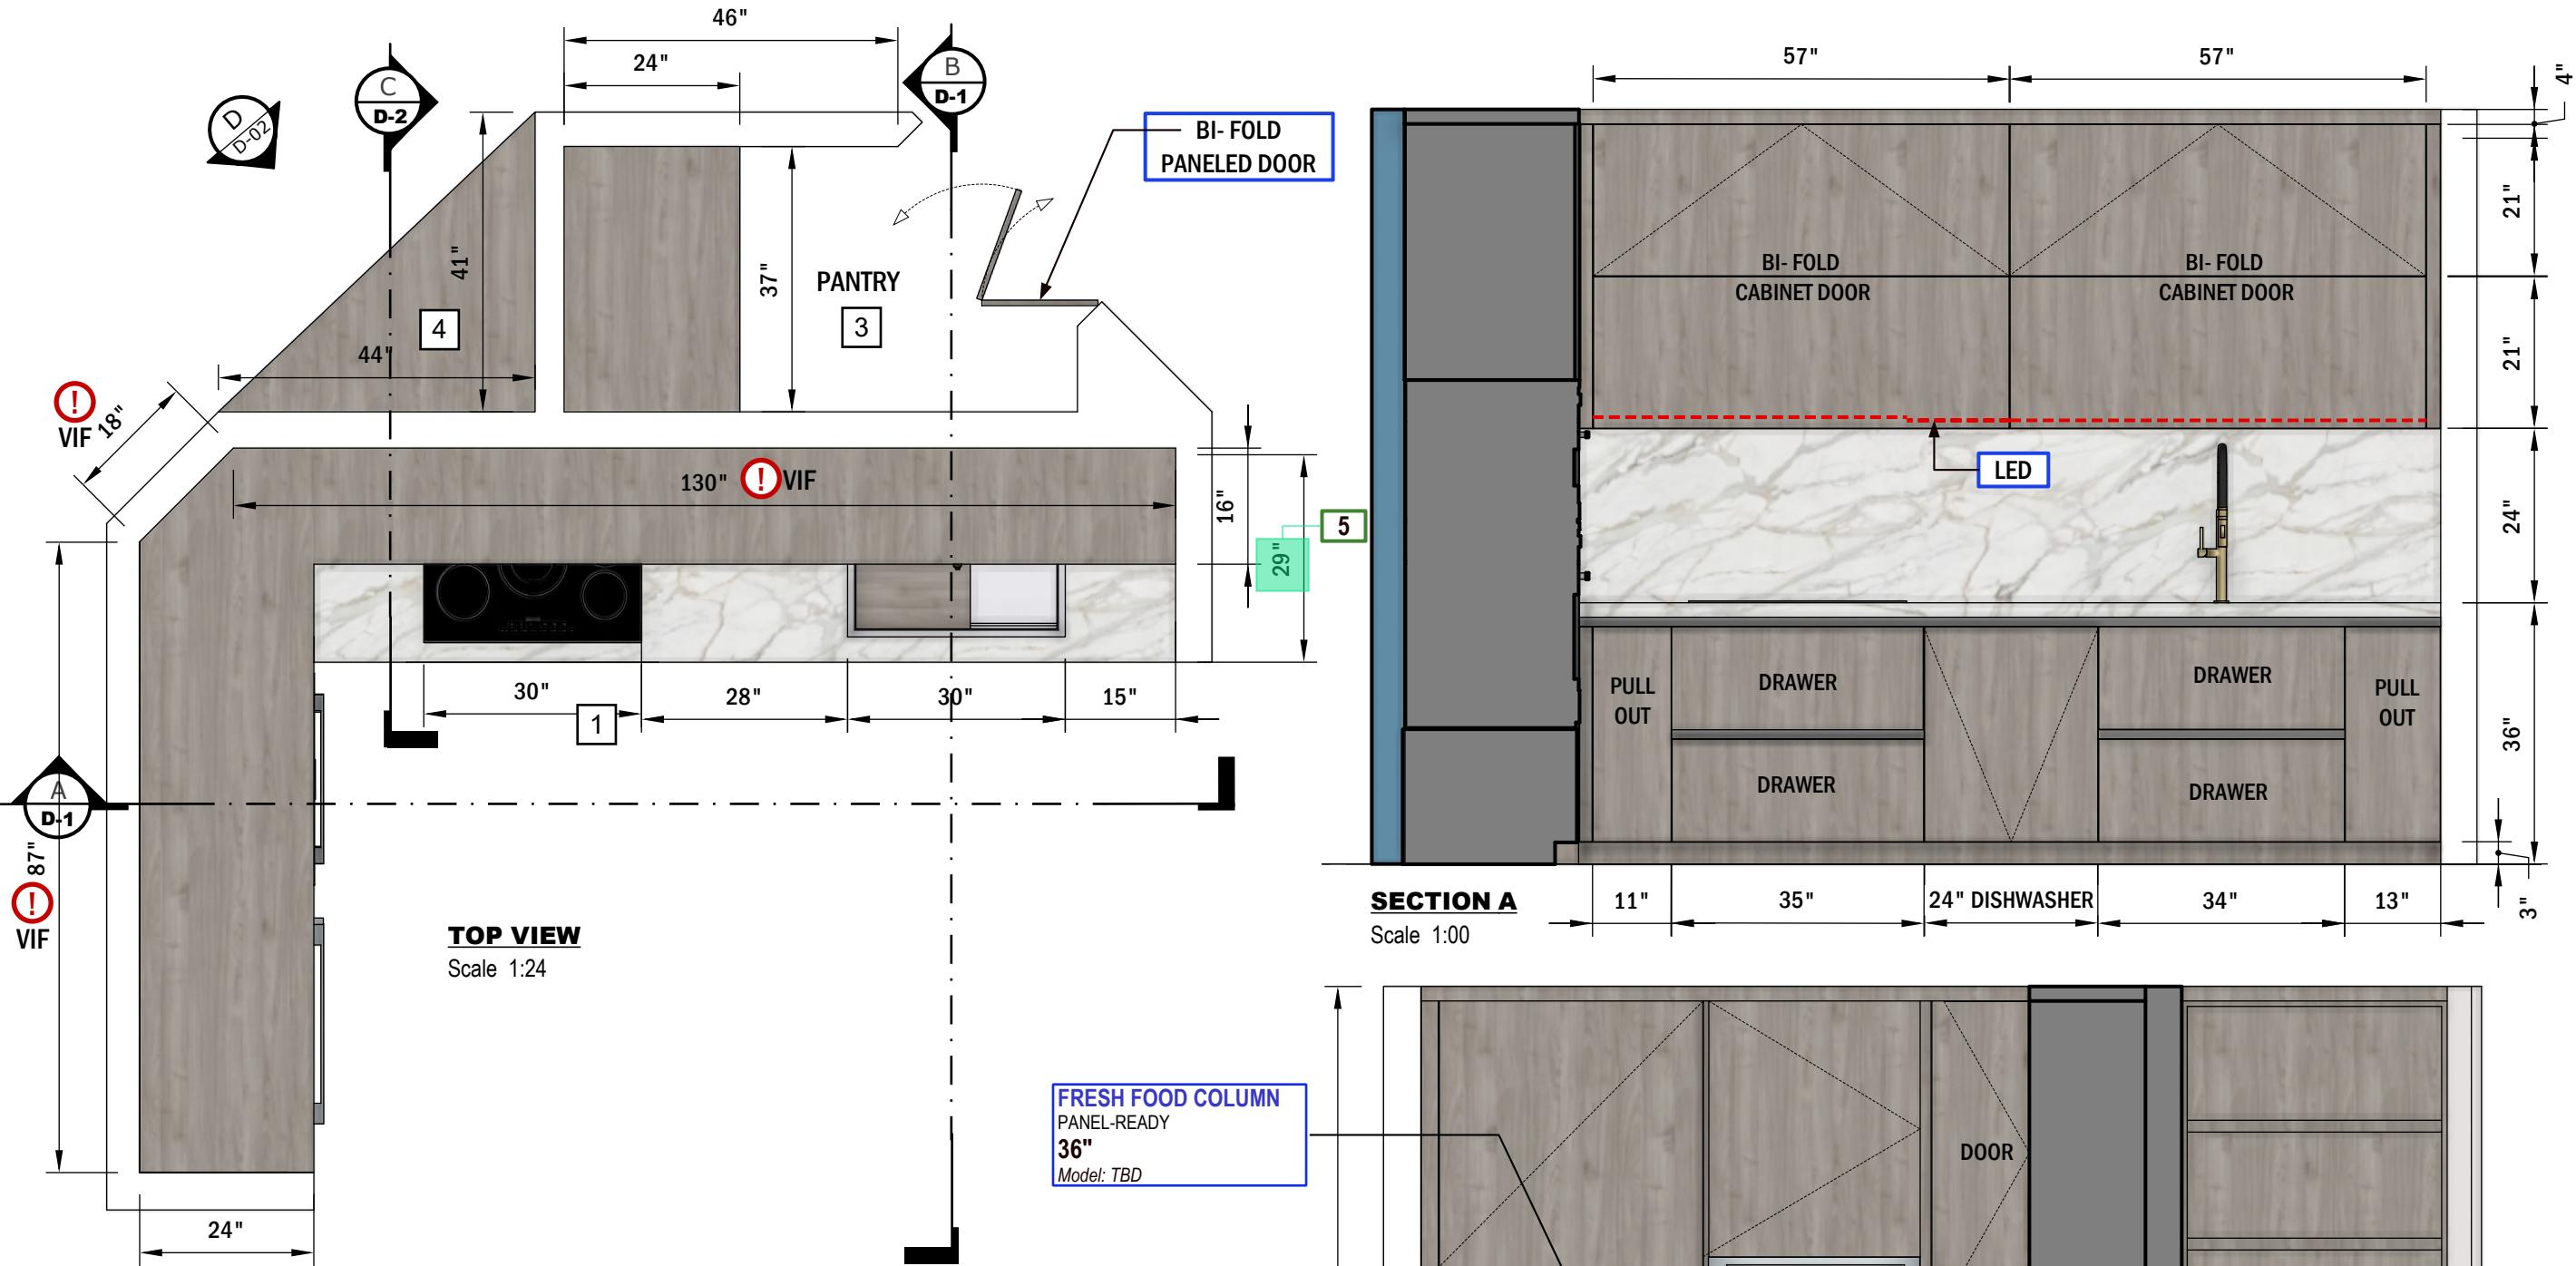

REVISED VERSION (B)
11/20/2025

1 INITIAL DESIGN OF FOUR
WALLS BY TWO AT A
RIGHT ANGLE.

3 CREATING A PANTRY
BEHIND THE KITCHEN

5 INCREASE THE DEPTH OF
THE COUNTERTOP TO BE
ABLE TO INSTALL A
DOWNDRAFT

2 KITCHEN ISLAND
REDESIGN


4 CORNER CABINET WITH
SHELVES

Scale 1:24

10



SECTION B
Scale 1:00

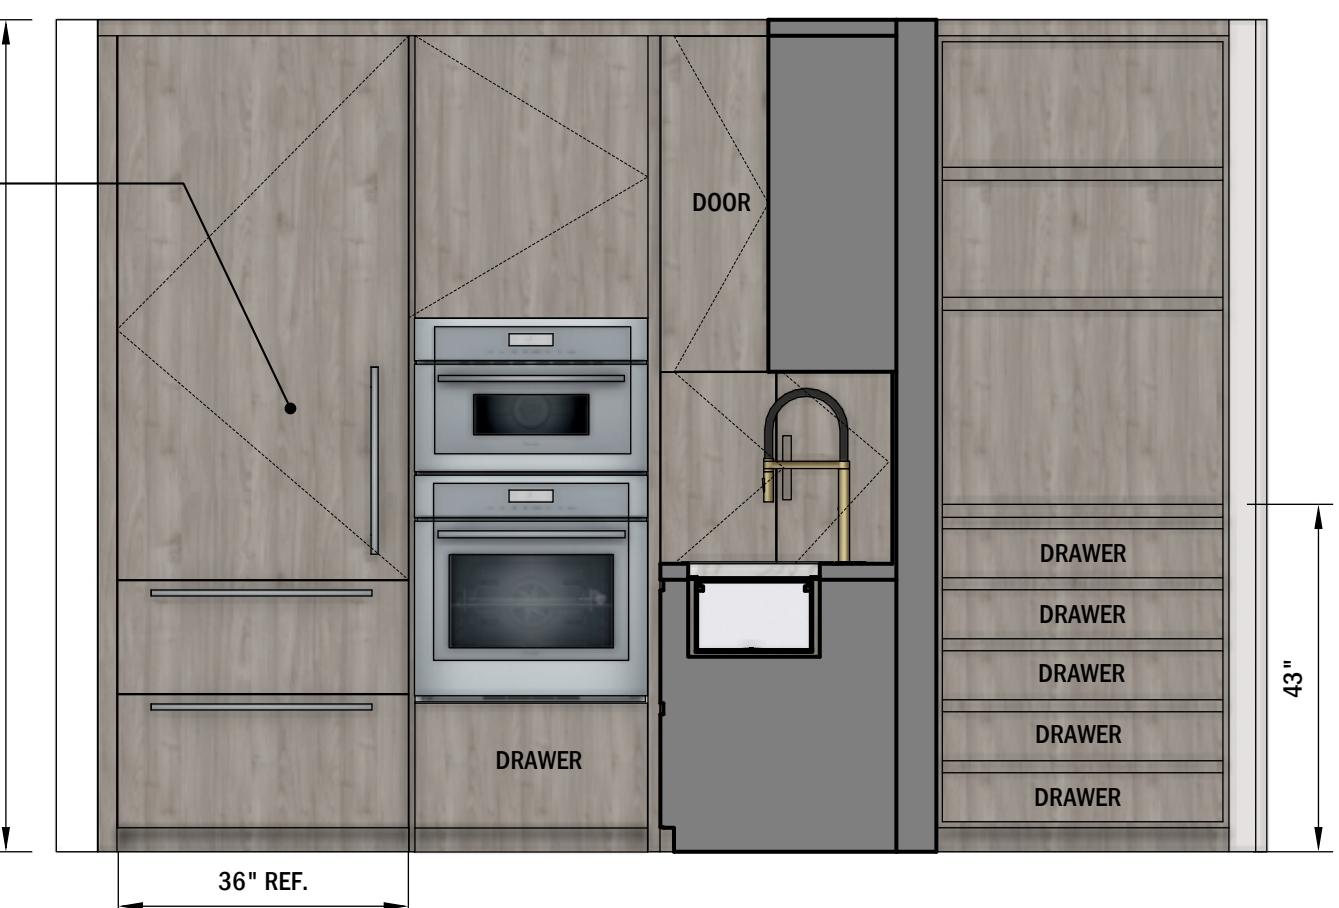



© 2025 WHCN

CONTACT DESIGN TEAM

REVISED VERSION

ISSUE November 7, 2025
RE - ISSUE November 20, 2025

2401 CONTINUUM SOUTH
0000 F, 33000

DESIGN BY J. Alonso
DRAWN BY A. Quintero
OWNER C. LAUNDER
PAGE NAME PANTRY

DESIGN CONCEPT
ALL MEASUREMENTS
MUST BE
VERIFIED IN FIELD

DISCARD ALL DRAWINGS THAT
WERE MADE ON THIS ITEM PRIOR
TO THE DATE BELOW:

November 20, 2025

This drawing is not intended to be used
for contract pricing or fabrication
purposes.
All content is subject to change


D - 2

**KITCHEN
CABINETS**




PERSPECTIVE VIEW

Not Scaled

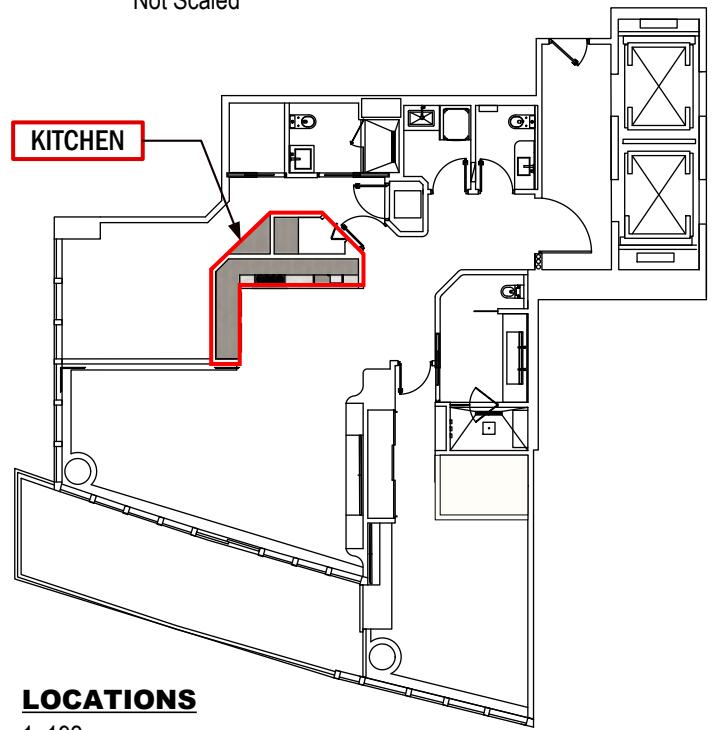


LOCATIONS

1:192

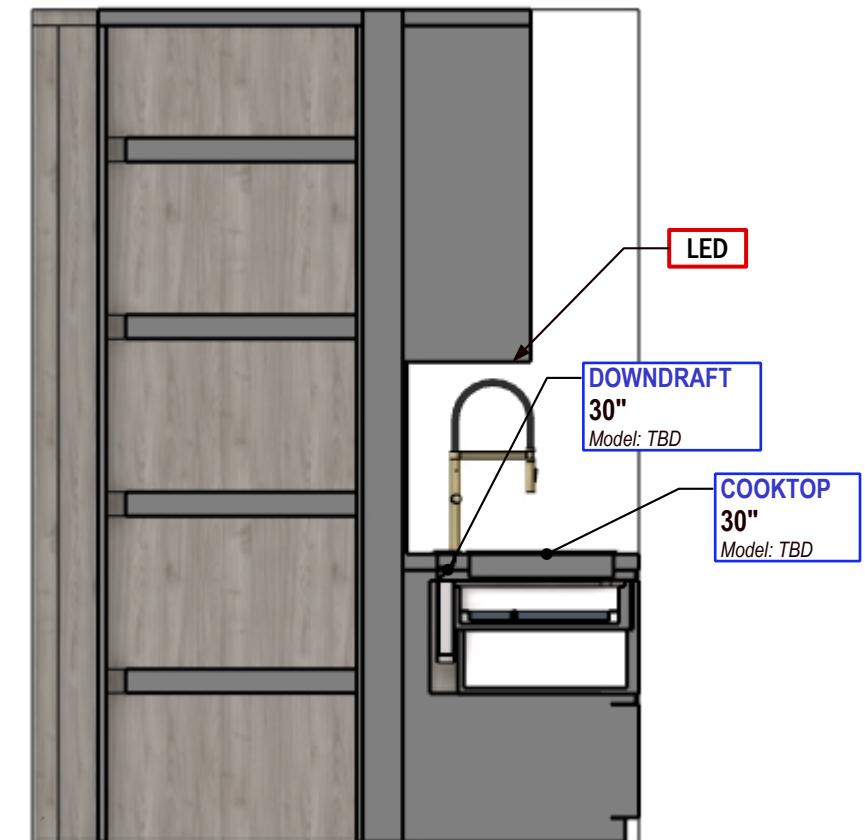

SECTION C

Scale 1:24

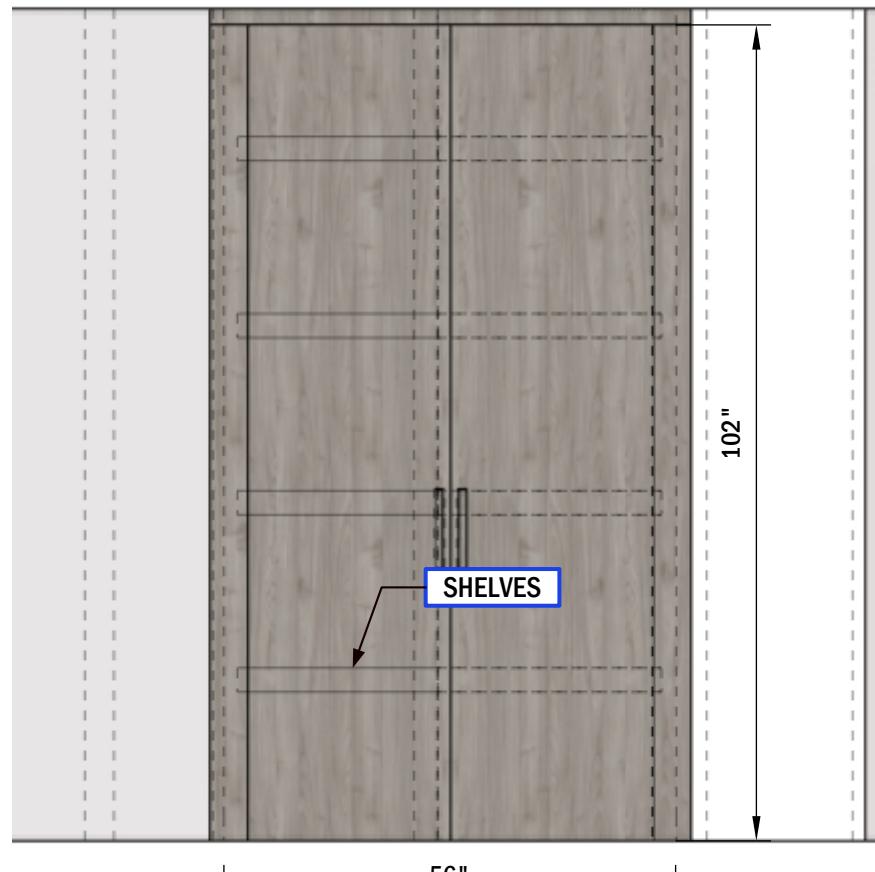

VIEW D

Scale 1:24