

1
Door finish change:
PORTOLA

2
Change in the color of the
bottom of the slats

3
Upper panel (Finish No 1)
joined to the ceiling to fix on
the columns that support the
glass shelves

REVISION.
SPACE W/ LOUVERS TO THE LEFT OF THE DOOR
THE COLUMN IS COVERED W/ PORTOLA FINISH.

PORTOLA
FINISH

REVISION
09/25/2025

LOUVERS DETAIL
Scale 1:4

BACK OF THE SLATS
SAMPLE No 1

2
02/06/2026

THE FRONT OF THE SLAT
IS FLUSH WITH THE TV PANEL

PORTOLA
FINISH

3
02/06/2026

SLATS
SAMPLE No 2

PORTOLA
ON PANEL

PORTOLA
ON PANEL

PORTOLA
ON DRYWALL

PORTOLA
ON DOOR

2" THICK TOP

1" THICK TOP

PORTOLA
ON PANEL

COLUMN

MILLWORK
SAMPLE No 1
Item No:

1
02/06/2026

MILLWORK
PORTOLA FINISH
Item No:

MILLWORK
SAMPLE No 1
Item No:



NOTE: The color may appear different on each monitor. Color matching should be
done using physical color samples. This image is for reference only.

SAMPLE No 1

SAMPLE No 2

SAMPLE No 3

THIS PROJECT
HAS BEEN
APPROVED

DERMOND
OWNER
DATE:
02/6/2026
© 2025 WHCN

REVISED VERSION

ISSUE
02/ 11/ 2025
RE - ISSUE
02/6/2026

3203 ICON
0000 Ft, 33000
OWNER
DERMONT
DESIGN BY
J. Alonso
DRAWN BY
A. Quintero
PAGE NAME
COVER PAGE

DESIGN CONCEPT

ALL MEASUREMENTS
MUST BE
VERIFIED IN FIELD

DISCARD ALL DRAWINGS THAT
WERE MADE ON THIS ITEM PRIOR
TO THE DATE BELOW:

02/6/2026

This drawing is not intended to be used
for contract pricing or fabrication
purposes.
All content is subject to change

COVER PAGE

ENTERTAINMENT
CENTER &
WETBAR

DISCLAIMER: For better visualization and spatial understanding, decorative or
complementary elements are included in the renderings.
These items are not necessarily part of Westhaven CN's scope of work.
All items for which we are responsible will be specified in the established budget.
Therefore, this image should not be used to determine the number of items
Westhaven CN is responsible for.

THIS PROJECT
HAS BEEN
APPROVED

DERMOND
OWNER
DATE:
02/6/2026
© 2025 WHCN

REVISED VERSION

ISSUE
02/ 11/ 2025
RE - ISSUE
02/6/2026

3203 ICON
0000 Ft, 33000
OWNER
DERMONT
DESIGN BY
J. Alonso
DRAWN BY
A. Quintero
PAGE NAME
PAGE No 1

DESIGN CONCEPT

**ALL MEASUREMENTS
MUST BE
VERIFIED IN FIELD**



DISCARD ALL DRAWINGS THAT
WERE MADE ON THIS ITEM PRIOR
TO THE DATE BELOW:

02/6/2026

This drawing is not intended to be used
for contract pricing or fabrication
purposes.
All content is subject to change

D - 01

ENTERTAINMENT
CENTER &
WETBAR

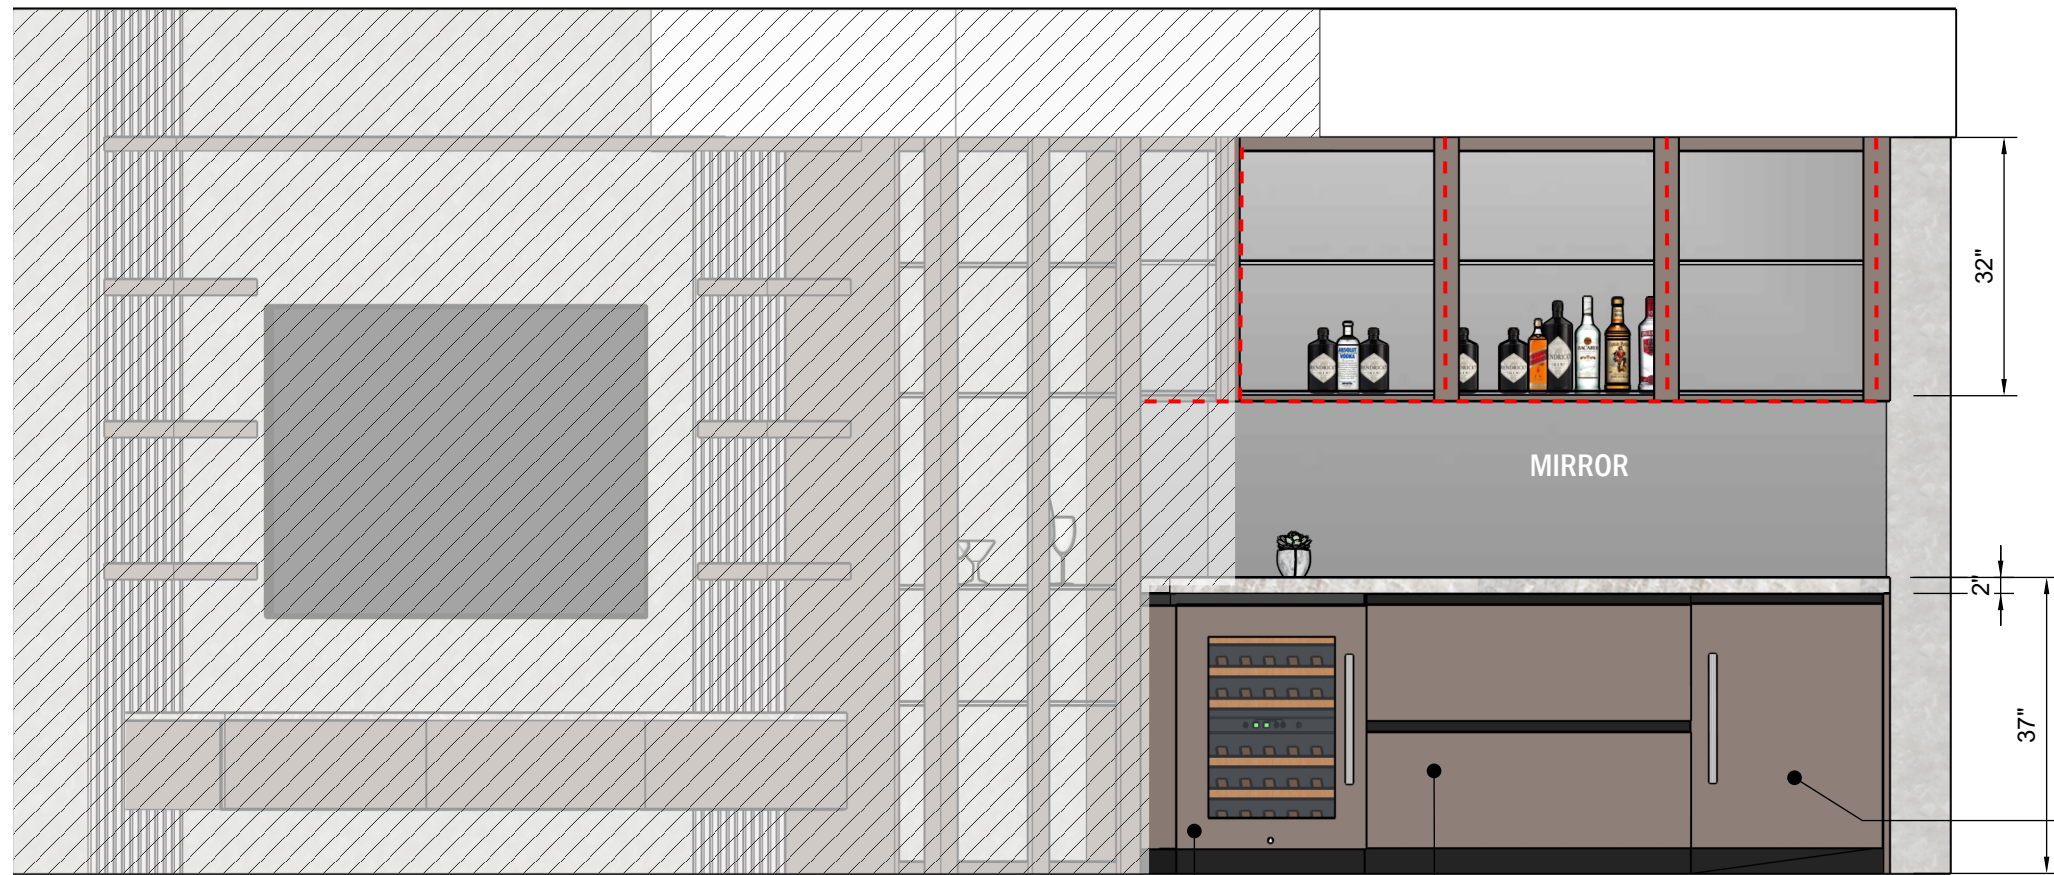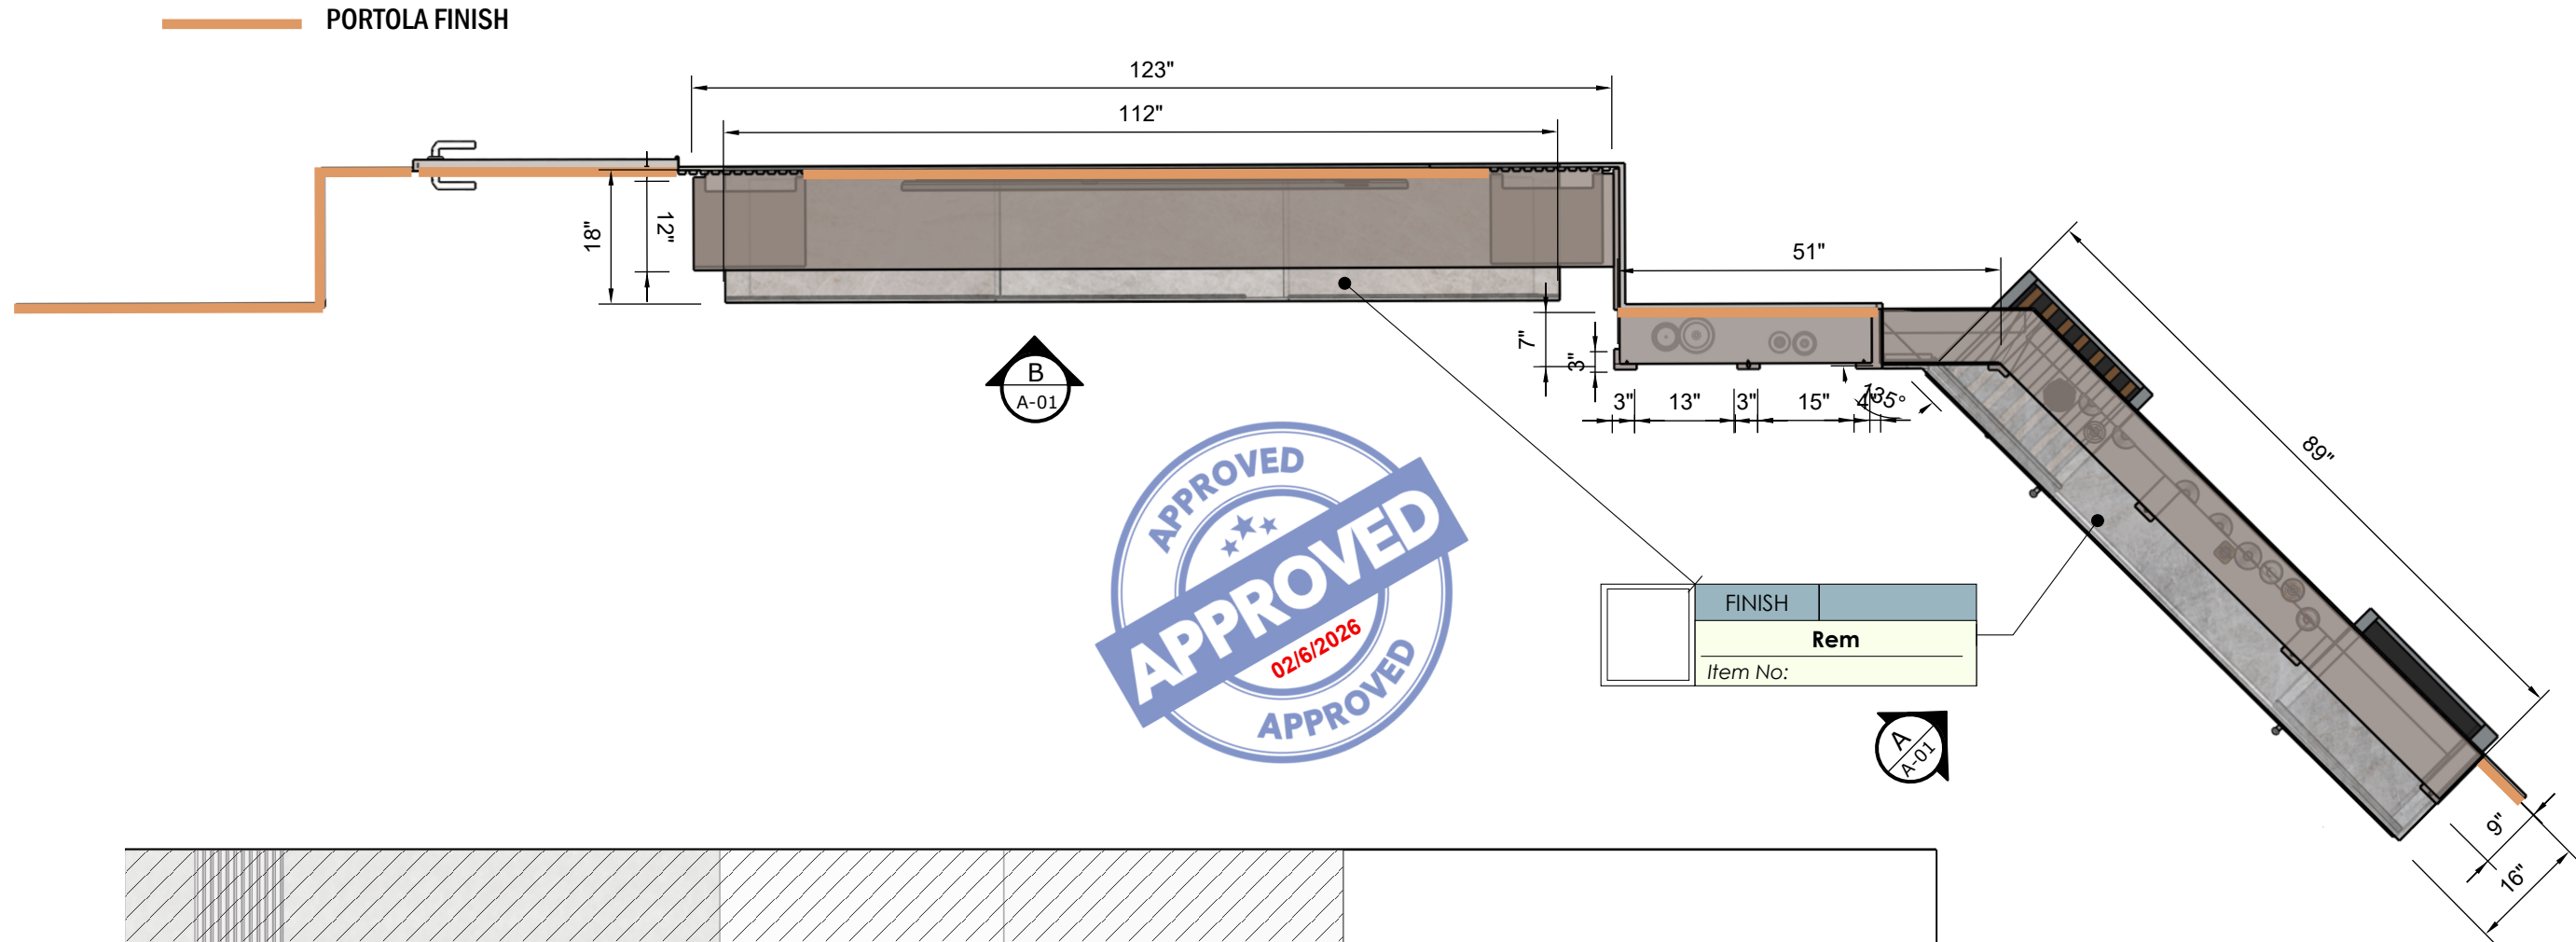


VIEW A
Scale 1:32

DEU2450R/R
Sub-Zero Refrigeration
24" Designer Undercounter Refrigerator -Panel Ready

DRAWERS


HP24RS-4-2R
Perlick Refrigeration
24" Signature Series Refrigerator

NOTE
Drawings may not be scaled.
The numerical dimensions represent correct measurements. (If not indicated, the precision of the dimensions by default is to 1")
All design ideas, drawings and plans represented here are owned by the property of **WESTHAVEN CONSTRUCTION SERVICES, INC.** All rights reserved. Above suggested electrical and plumbing locations, must be verified in field.

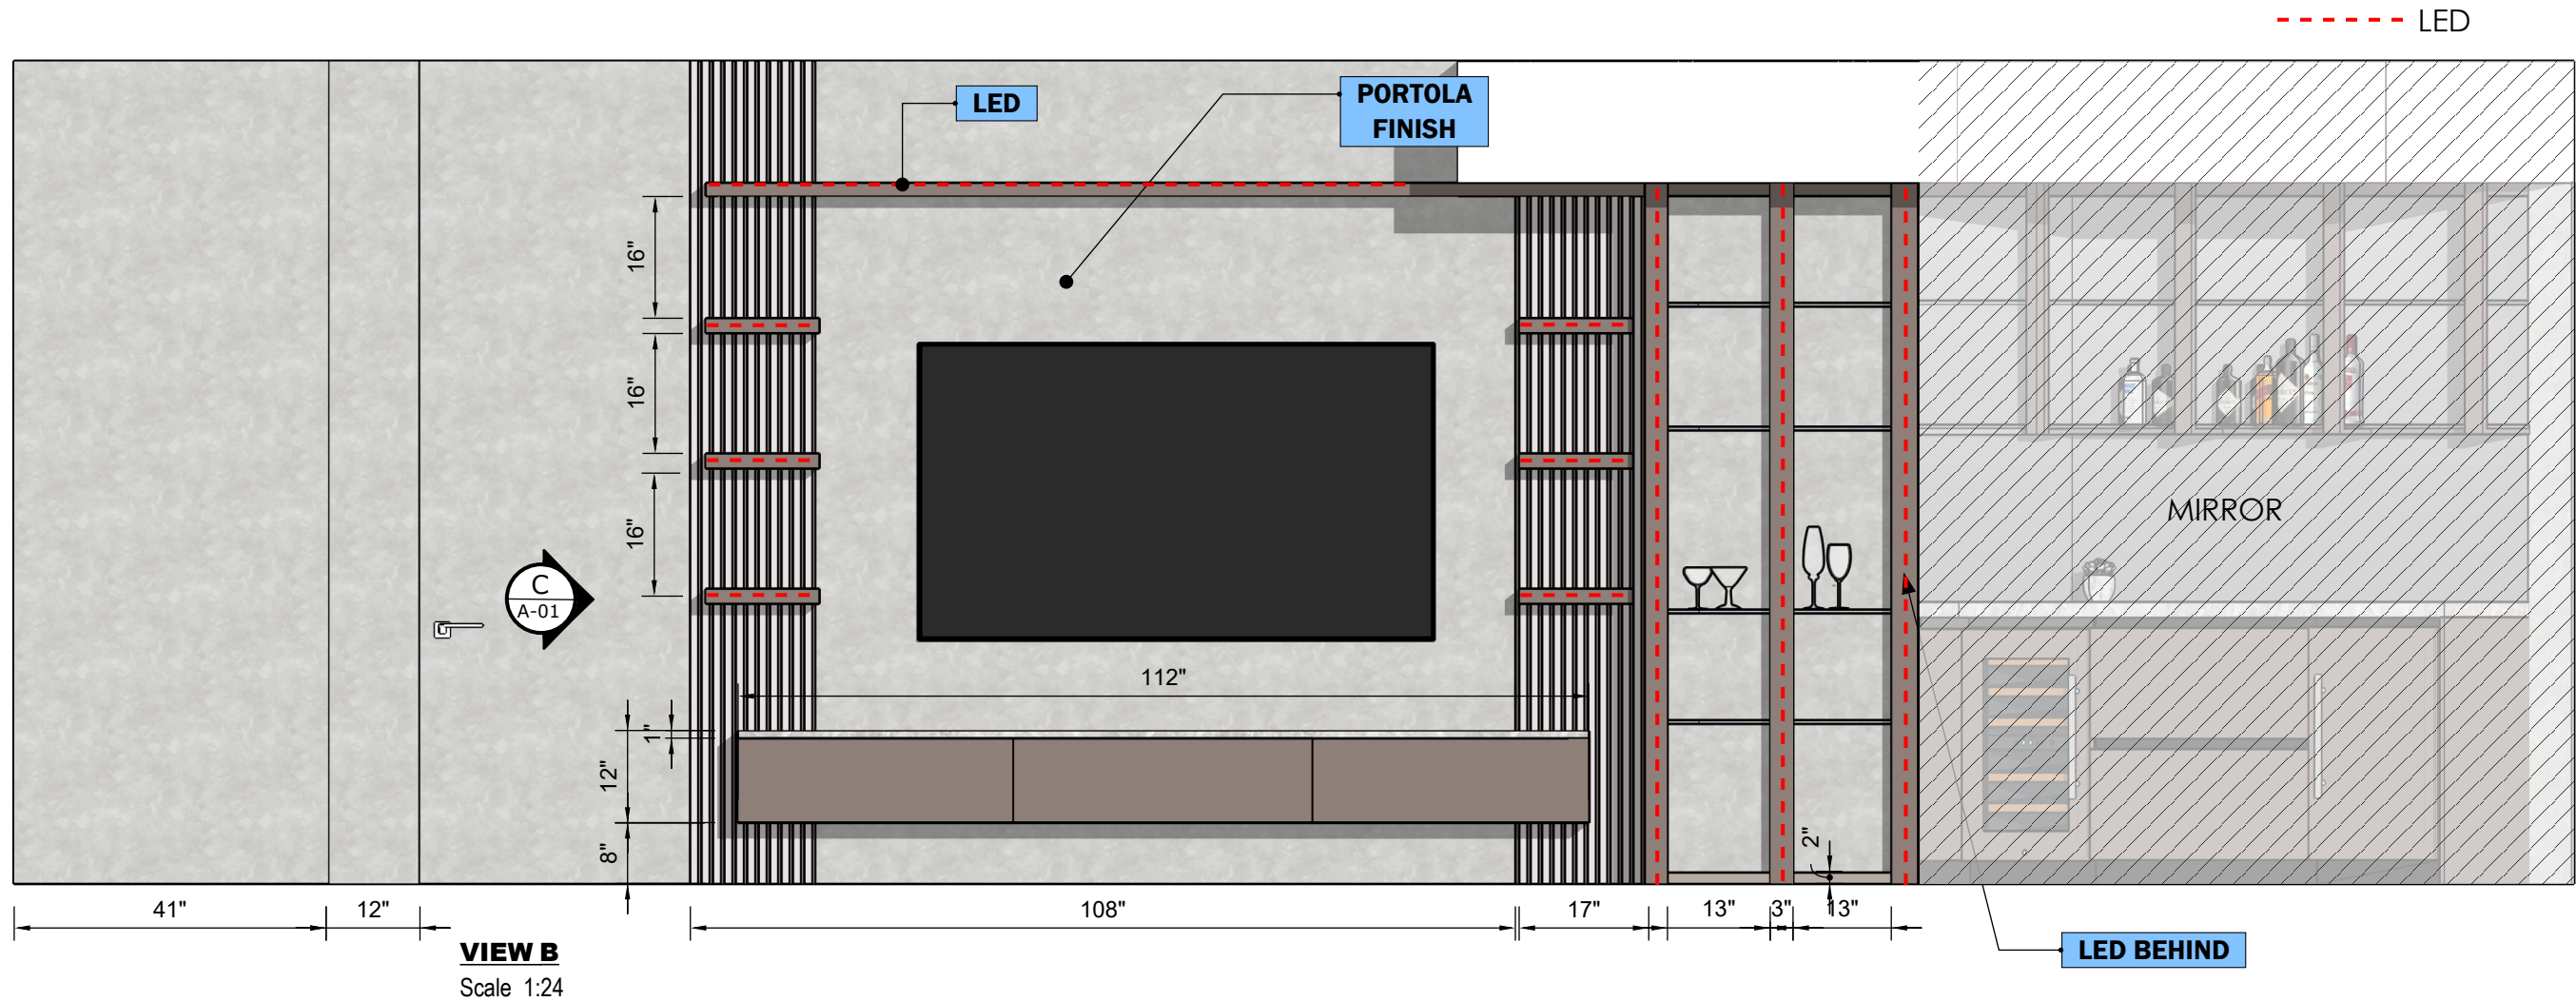

VIEW D
Scale 1:24

VIEW C
Scale 1:24

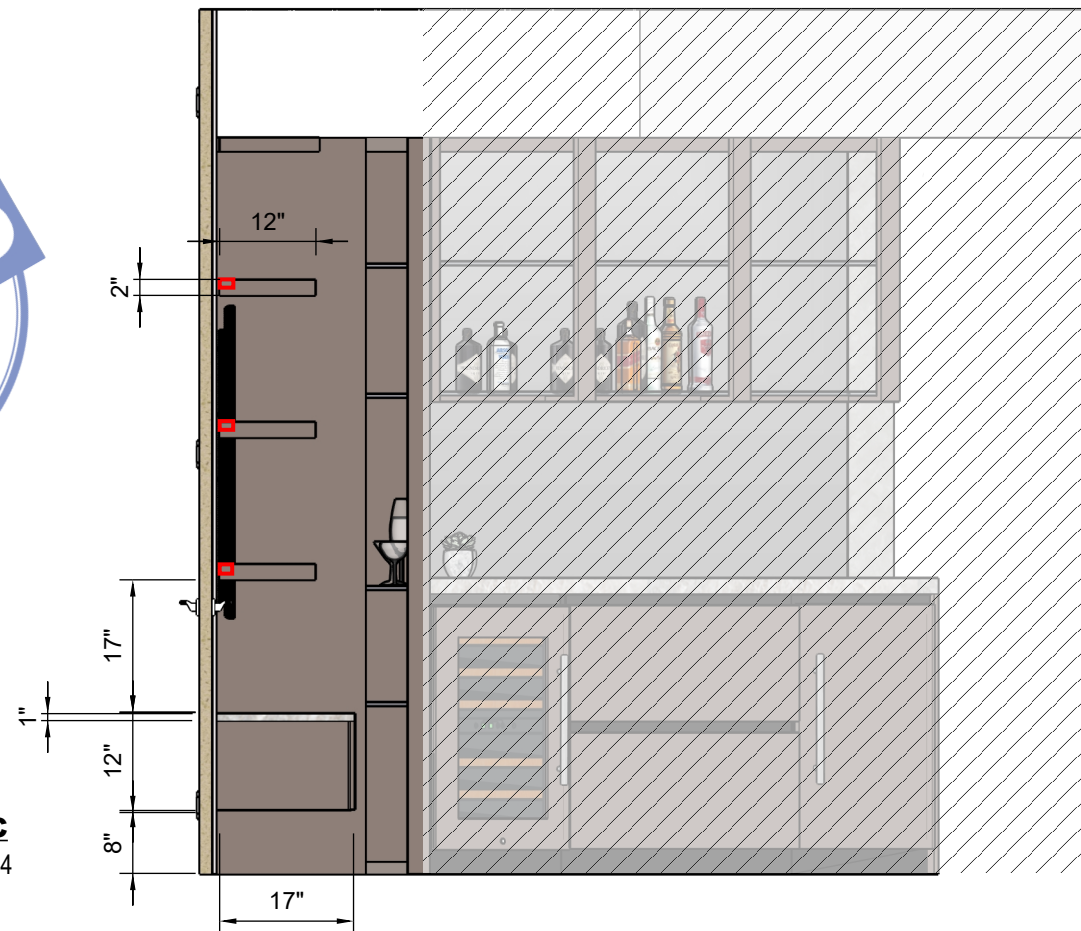

THIS PROJECT
HAS BEEN
APPROVED

DERMOND
OWNER
DATE:
02/6/2026
© 2025 WHCN

REVISED VERSION

ISSUE
02/ 11/ 2025
RE - ISSUE
02/6/2026

3203 ICON
0000 FI, 33000
DESIGN BY
J. Alonso
DRAWN BY
A. Quintero
OWNER
DERMONT
PAGE NAME
VIEWS

DESIGN CONCEPT

**ALL MEASUREMENTS
MUST BE
VERIFIED IN FIELD**

DISCARD ALL DRAWINGS THAT
WERE MADE ON THIS ITEM PRIOR
TO THE DATE BELOW:

02/6/2026

This drawing is not intended to be used
for contract pricing or fabrication
purposes.
All content is subject to change

D - 02