


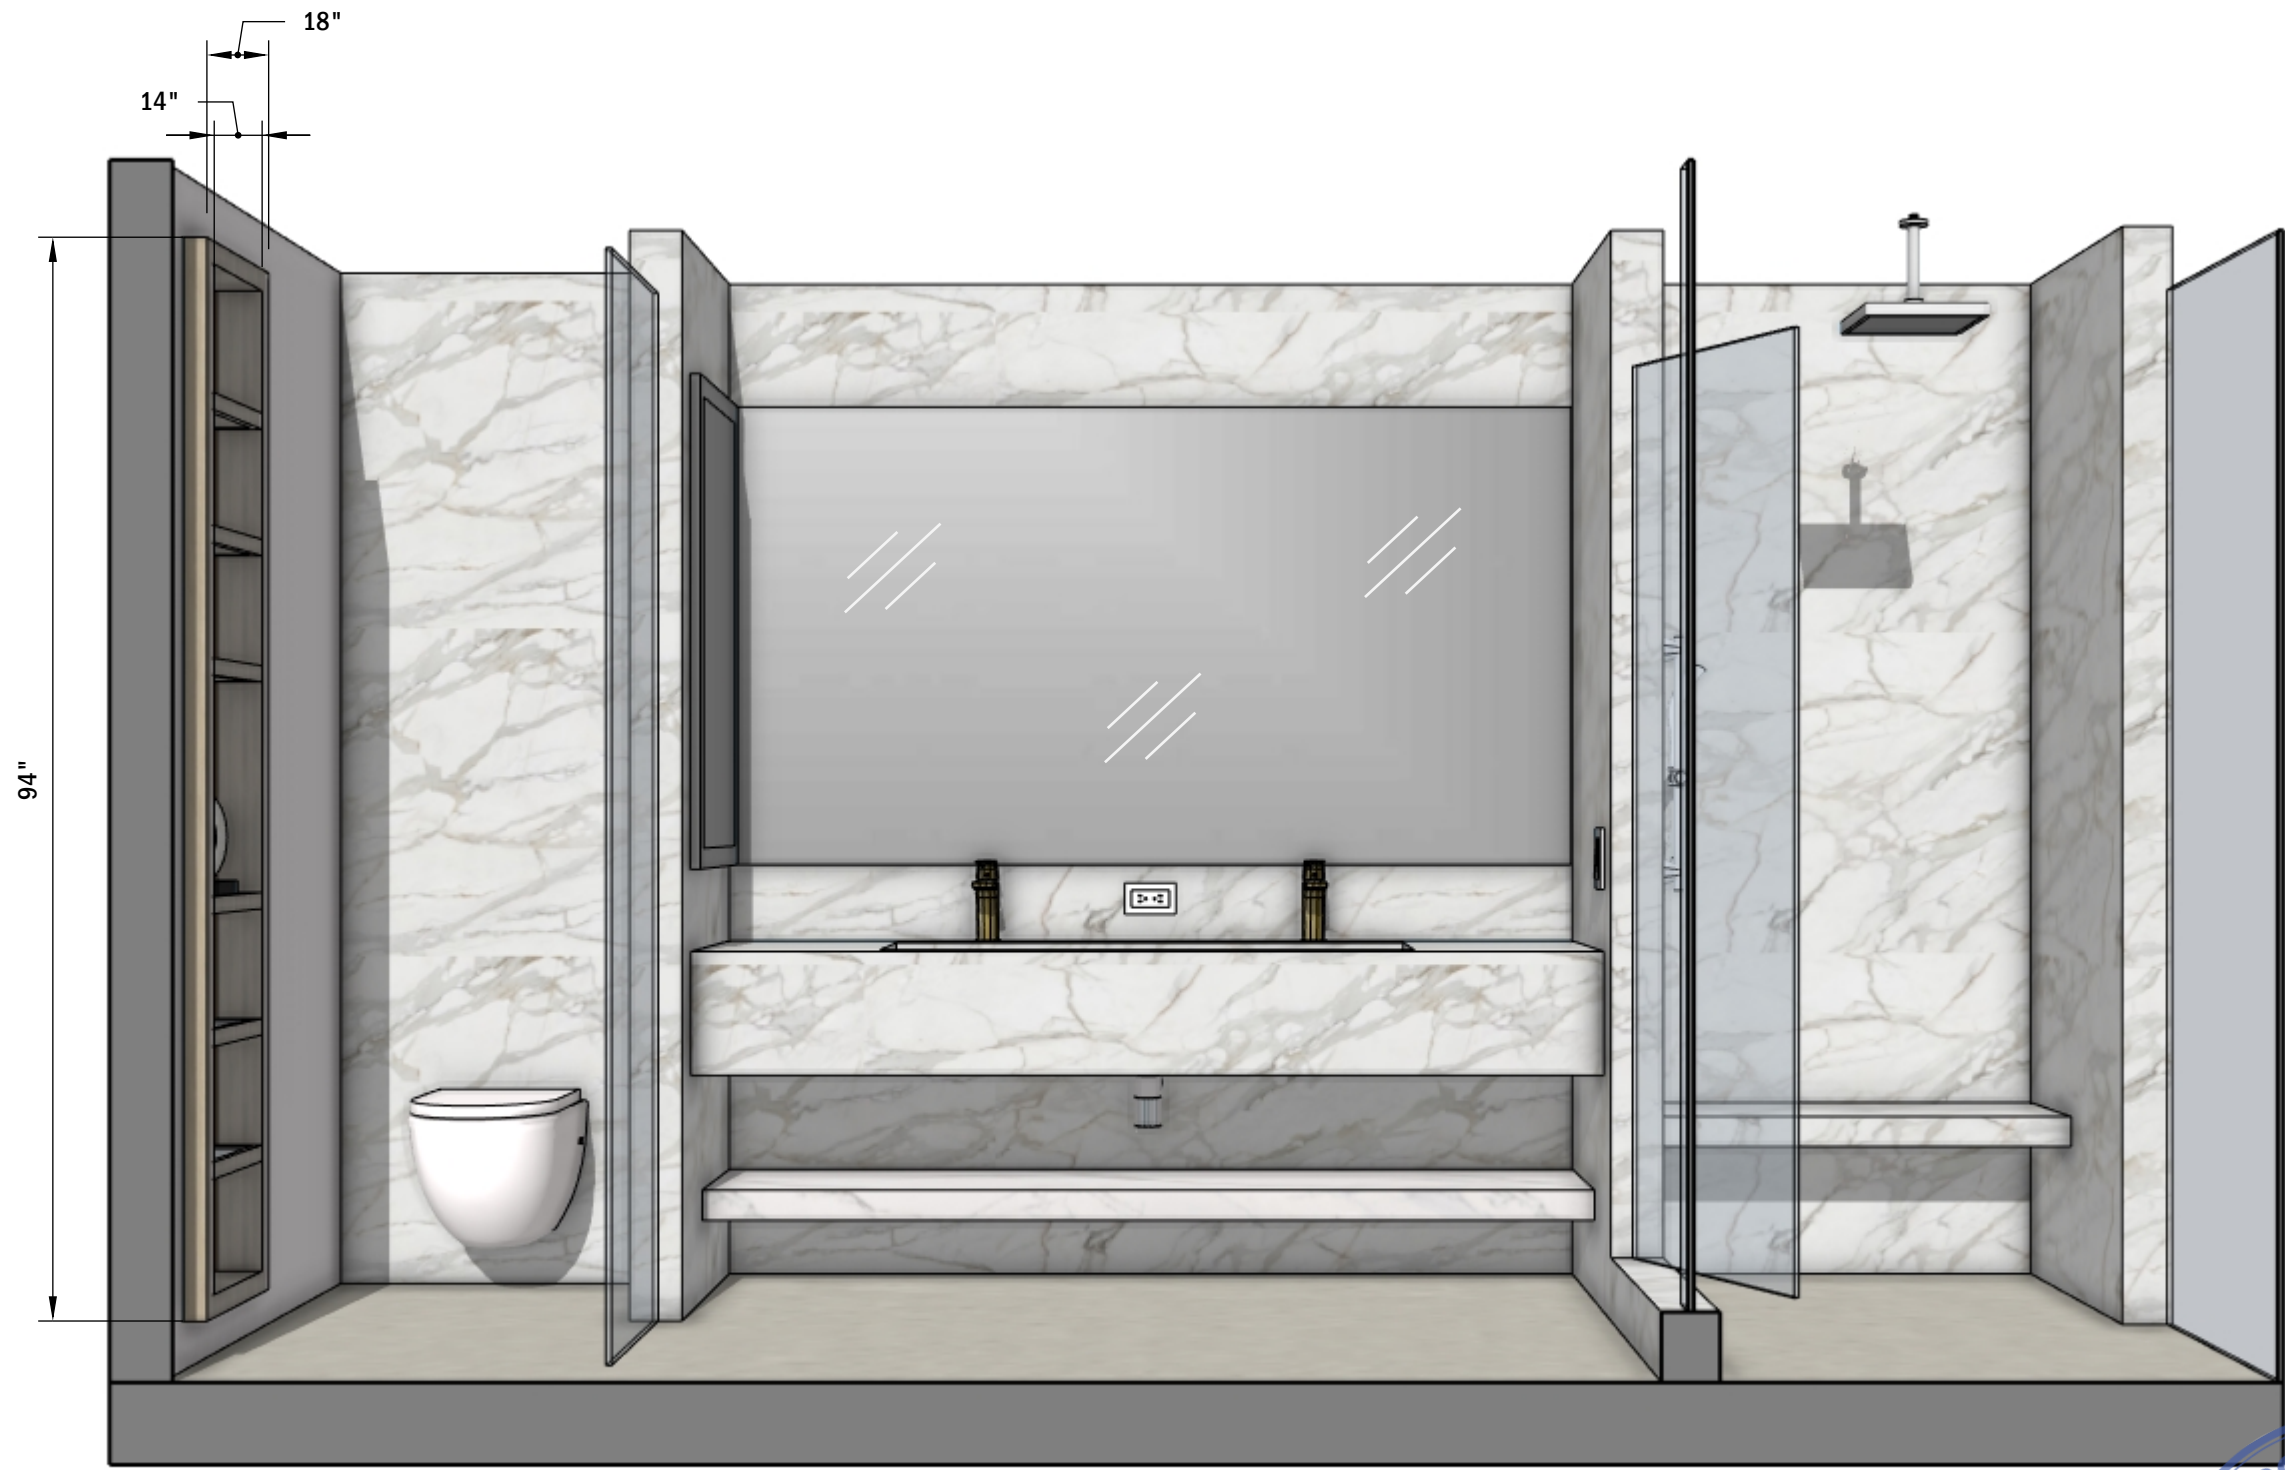

THIS PROJECT
HAS BEEN
APPROVED

C. LAUNDER
OWNER
DATE:
October 17, 2025
© 2025 WHCN

2401 CONTINUUM SOUTH 0000 FI, 33000	ISSUE	September 5, 2025
	RE - ISSUE	October 17, 2025
DESIGN BY J. Alonso	OWNER MAS	PAGE NAME COVER
DRAWN BY A.Quintero		

DESIGN CONCEPT

**ALL MEASUREMENTS
MUST BE
VERIFIED IN FIELD**

DISCARD ALL DRAWINGS THAT
WERE MADE ON THIS ITEM PRIOR
TO THE DATE BELOW:

October 17, 2025

This drawing is not intended to be used
for contract pricing or fabrication
purposes.
All content is subject to change

**COVER
PAGE**

**MASTER
BATHROOM**

THIS PROJECT
HAS BEEN
APPROVED

C. LAUNDER

OWNER

DATE:
October 17, 2025

© 2025 WHCN

REVISED VERSION

ISSUE
September 5, 2025
RE - ISSUE
October 17, 2025

2401 CONTINUUM SOUTH
0000 FI, 33000
DESIGN BY
J. Alonso
OWNER
MAS
DRAWN BY
A. Quintero
PAGE NAME
PLANS

DESIGN CONCEPT

**ALL MEASUREMENTS
MUST BE
VERIFIED IN FIELD**



DISCARD ALL DRAWINGS THAT
WERE MADE ON THIS ITEM PRIOR
TO THE DATE BELOW:

October 17, 2025

This drawing is not intended to be used
for contract pricing or fabrication
purposes.
All content is subject to change



D - 1

**MASTER
BATHROOM**

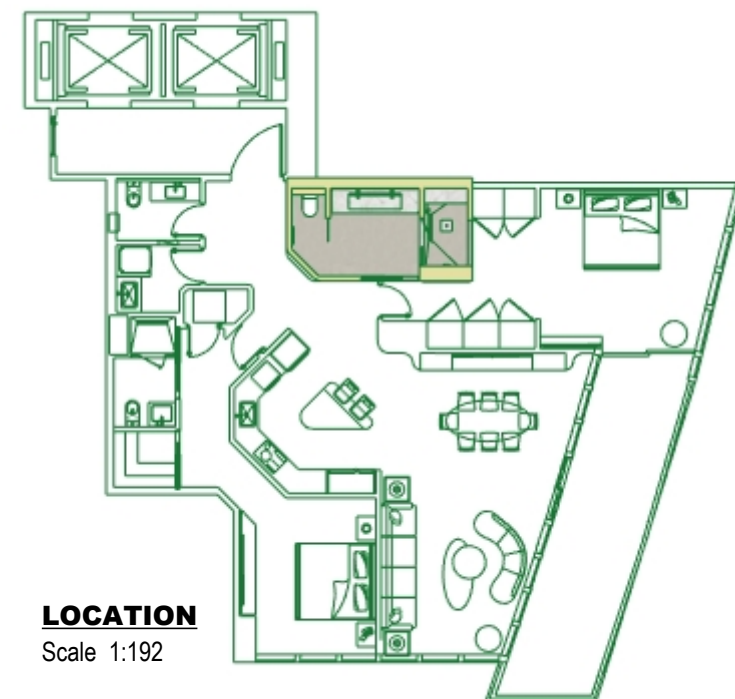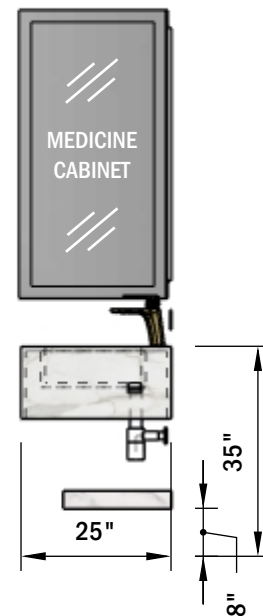

REVISED VERSION (A)
10/17/2025

1
Remove the swing door and
leave access to the toilet
open

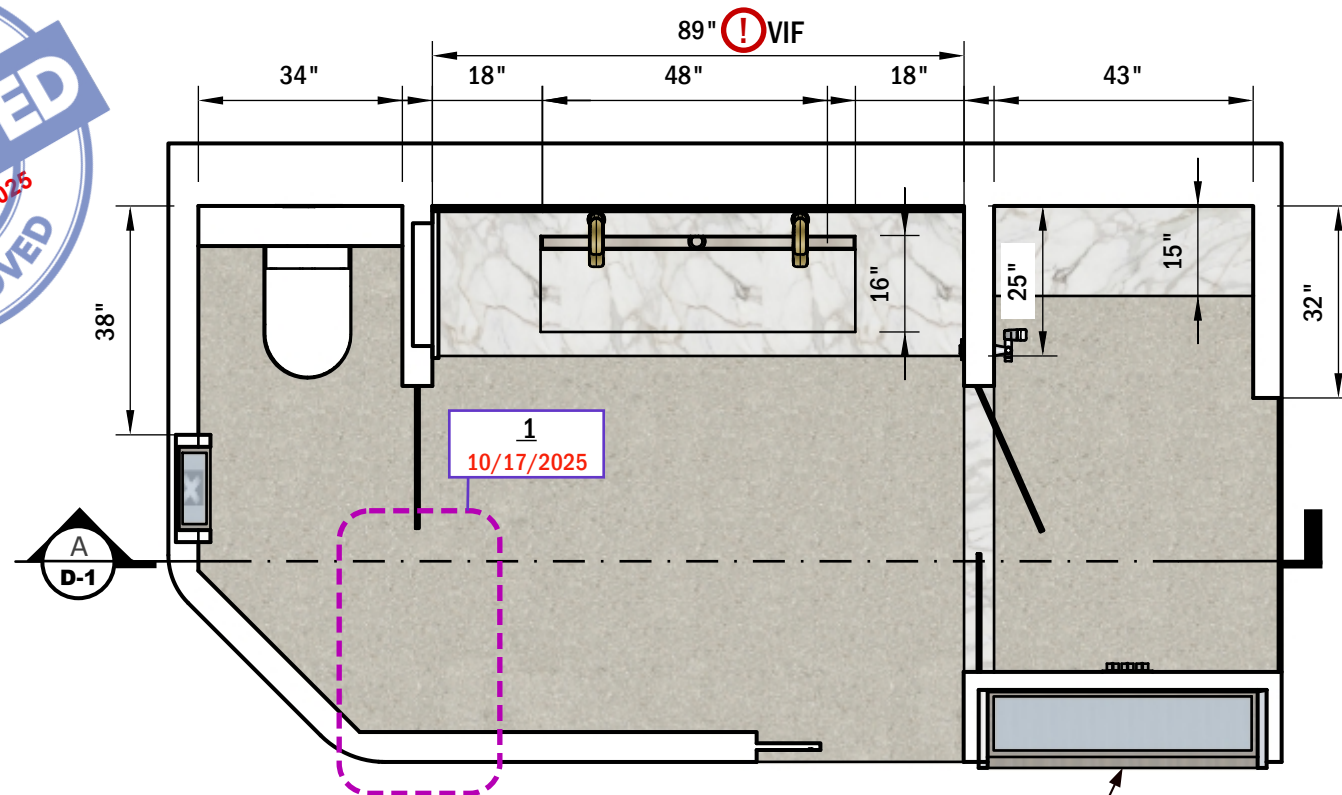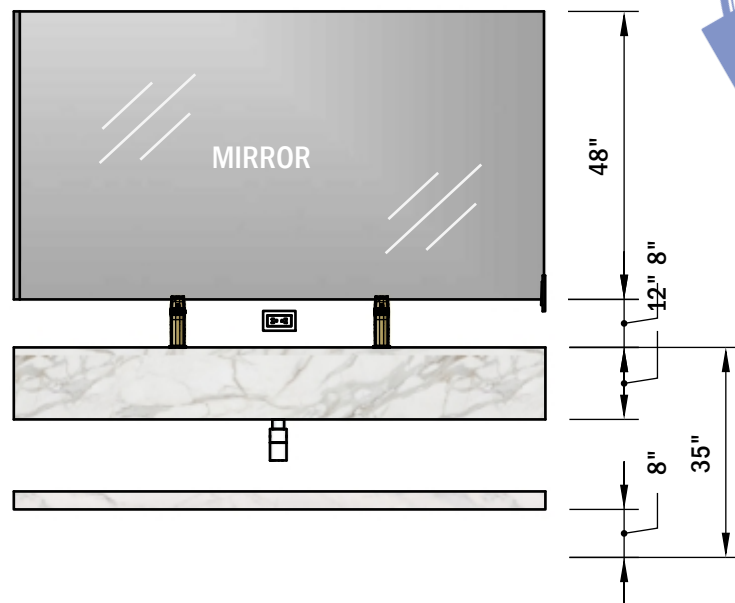

BAG SHELVES
(See Plan on www.westhavencn.com)