



FRONT VIEW
Scale 1:24

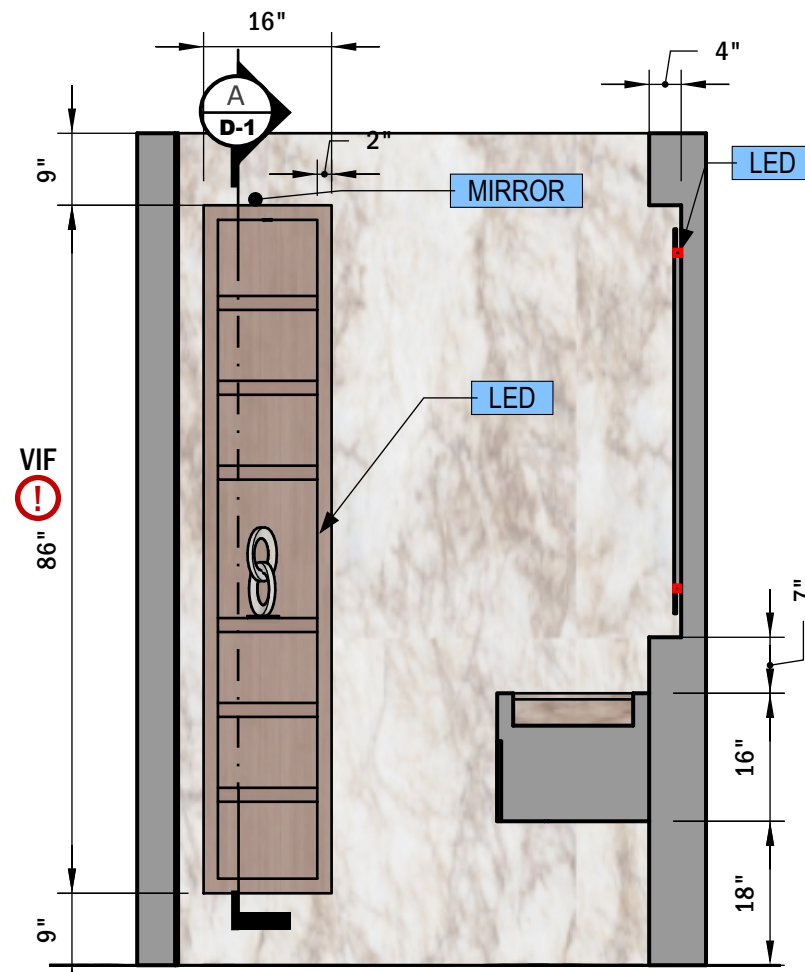


SIDE VIEW
Scale 1:24

NOTE:
THE HEADER SPACE MUST BE THE SAME FROM THE CEILING TO THE TOP OF THE SHELF. (HERE APPEARS APPROXIMATELY 9") THAT SAME MEASUREMENT FROM THE BOTTOM EDGE OF THE SHELF TO THE FLOOR. THE SHELF'S MANUFACTURING IS SUBORDINATE TO THE VERIFIED MEASUREMENTS OF THE POWDER ROOM

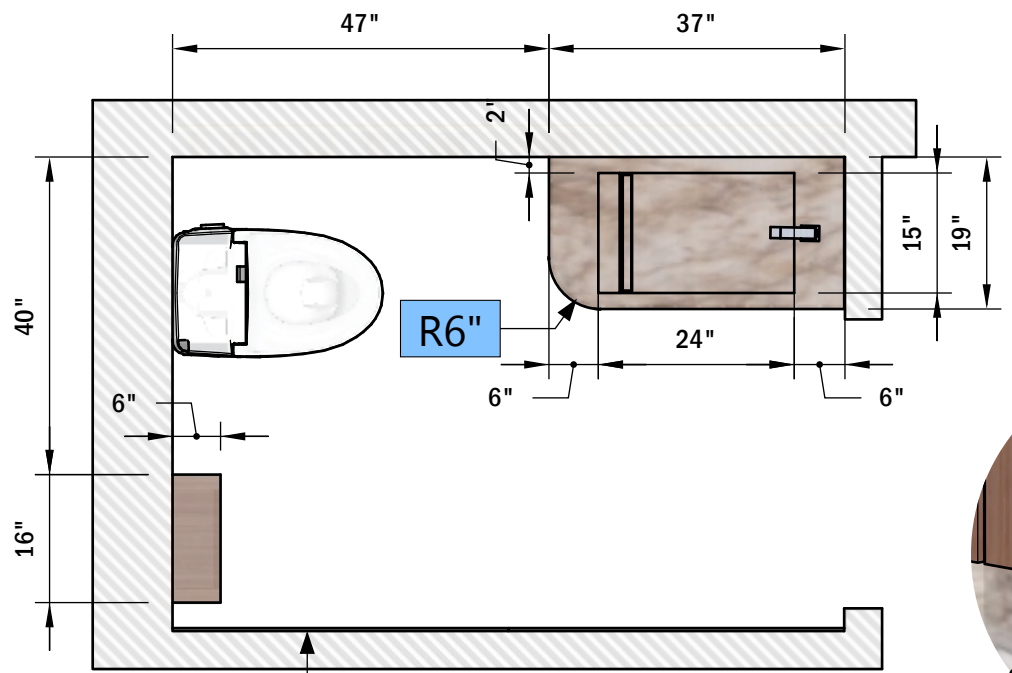


TOP VIEW
Scale 1:24

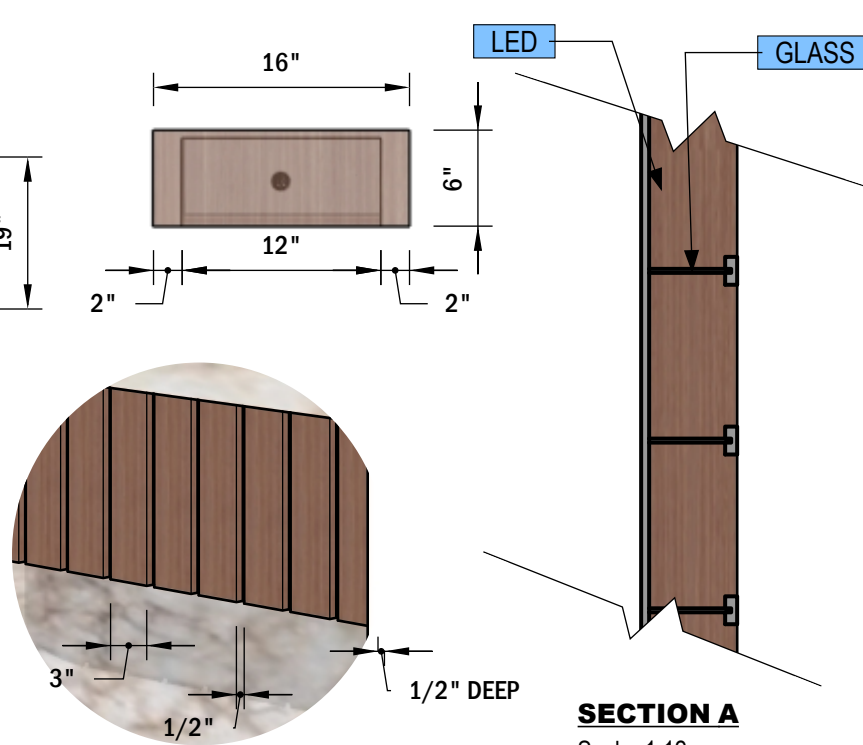


DETAIL A
PERSPECTIVE

SECTION A
Scale 1:12

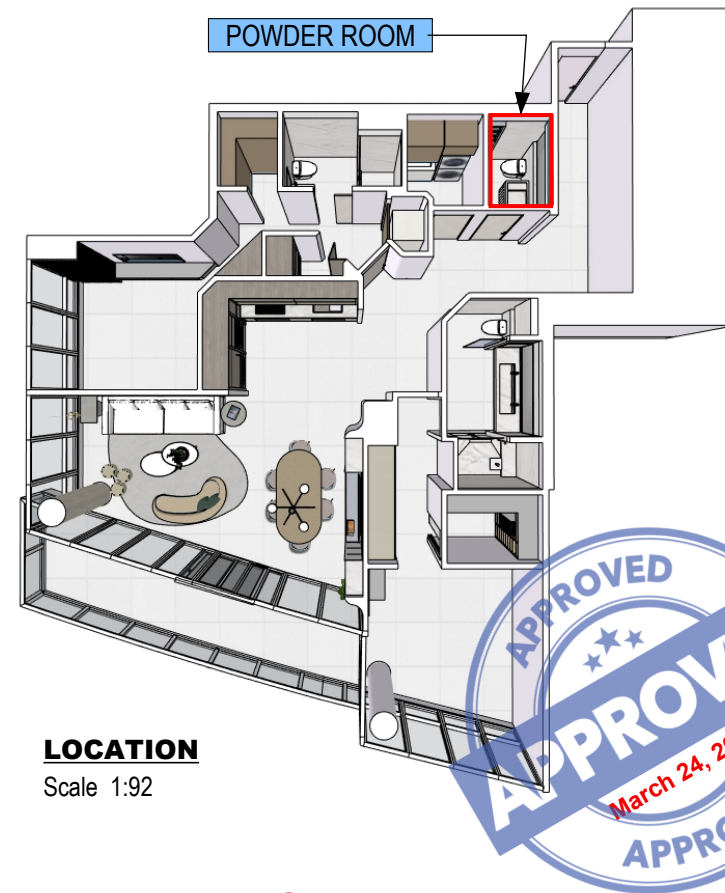

LOCATION
Scale 1:92

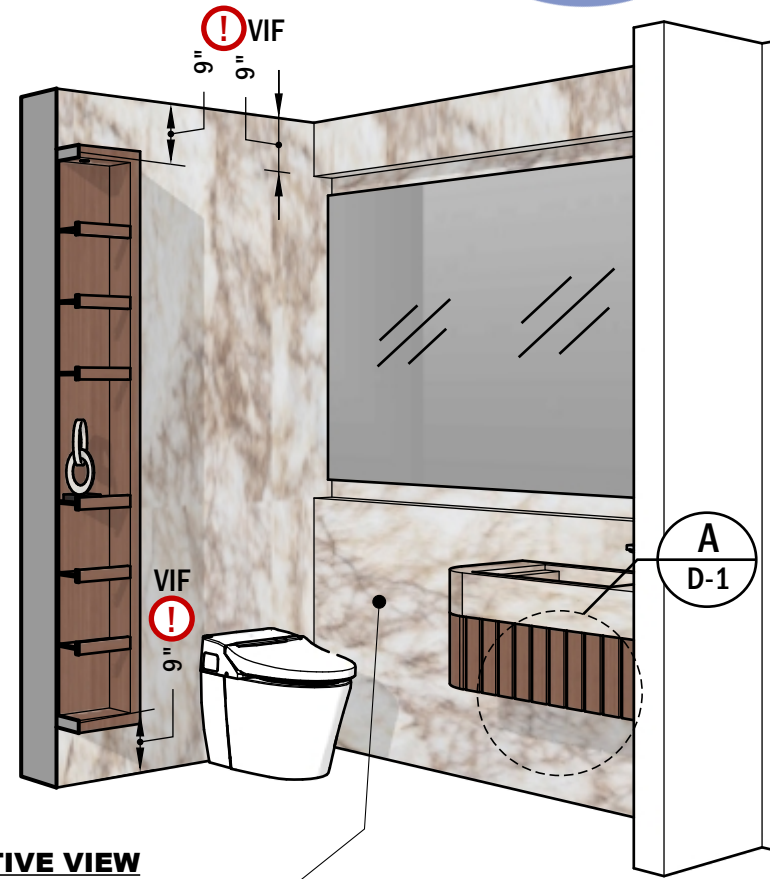

PERSPECTIVE VIEW
Not Scaled

FINISH	Interstones
Crystallo Gold Amber	
Item No:	

THIS PROJECT
HAS BEEN
APPROVED

C.LAUNDER

OWNER

DATE:
March 24, 2026

© 2025 WHCN

2401 CONTINUUM SOUTH
0000 Fl., 33000

ISSUE
July 25, 2025
RE - ISSUE
March 24, 2026

DESIGN BY
J. Alonso

OWNER
CL.

DRAWN BY
A.Quintero

PAGE NAME
COVER

DESIGN CONCEPT

**ALL MEASUREMENTS
MUST BE
VERIFIED IN FIELD**

DISCARD ALL DRAWINGS THAT
WERE MADE ON THIS ITEM PRIOR
TO THE DATE BELOW:

March 24, 2026

This drawing is not intended to be used
for contract pricing or fabrication
purposes.
All content is subject to change

D-1

POWDER ROOM