

IMAGE 1 © WESTHAVEN CN

© 2023 All images, prints and descriptions included herein are the property of WESTHAVEN CN.



8254 South River Dr Medley, Fl 33166 Ph. 305 556 1416 www.westhavencn.com



11/ 6/ 2023 RE - ISSUE 01/22/2024 ISSUE PAGE NAME COVER PAGE OWNER J.Y. ALONSO DESIGN BY J. Alonso DRAWN BY A.Quintero

DESIGN CONCEPT

ALL MEASUREMENTS MUST BE VERIFIED IN FIELD


DISCARD ALL DRAWINGS THAT WERE MADE ON THIS ITEM PRIOR TO THE DATE BELOW:

01/22/2024

This drawing is not intended to be used for contract pricing or fabrication purposes. All content is subject to change



KITCHEN CABINETS

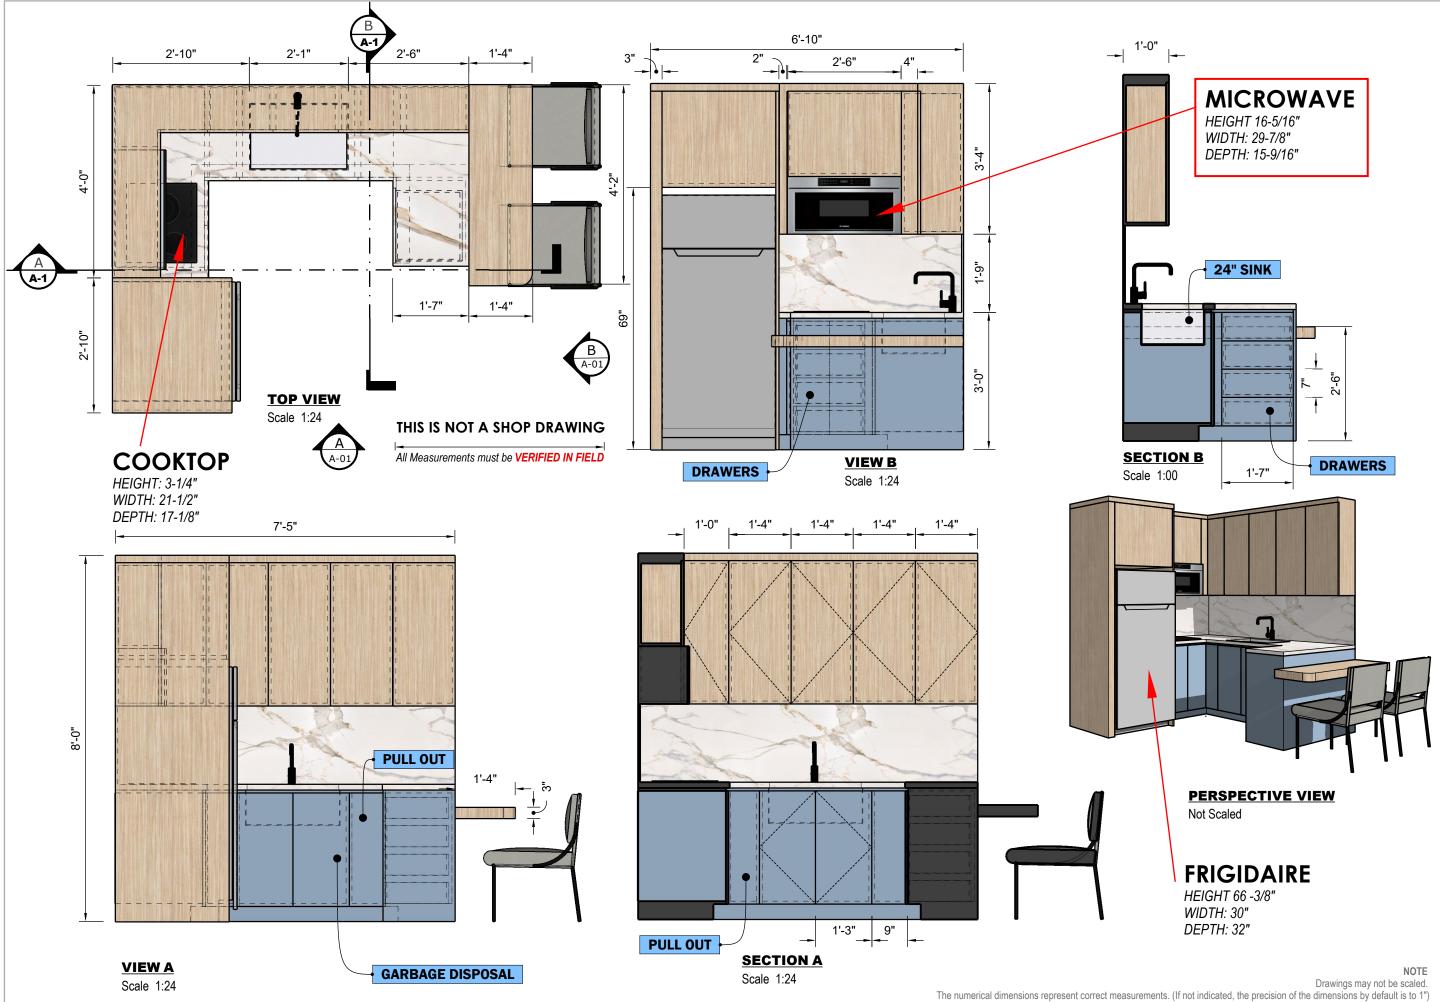

All design ideas, drawings and plans represented here are owned by the property of WESTHAVEN CONSTRUCTION SERVICES, INC. All rights reserved. Above suggested electrical and plumbing locations, must be verified in field.





DESIGN CONCEPT

ALL MEASUREMENTS MUST BE VERIFIED IN FIELD

DISCARD ALL DRAWINGS THAT WERE MADE ON THIS ITEM PRIOR TO THE DATE BELOW:

01/22/2024

This drawing is not intended to be used for contract pricing or fabrication purposes. All content is subject to change



