





-  VERIFY IN FIELD!
-  FIELD VERIFIED
-  MIN CODED DIMENSION - DO NOT MODIFY

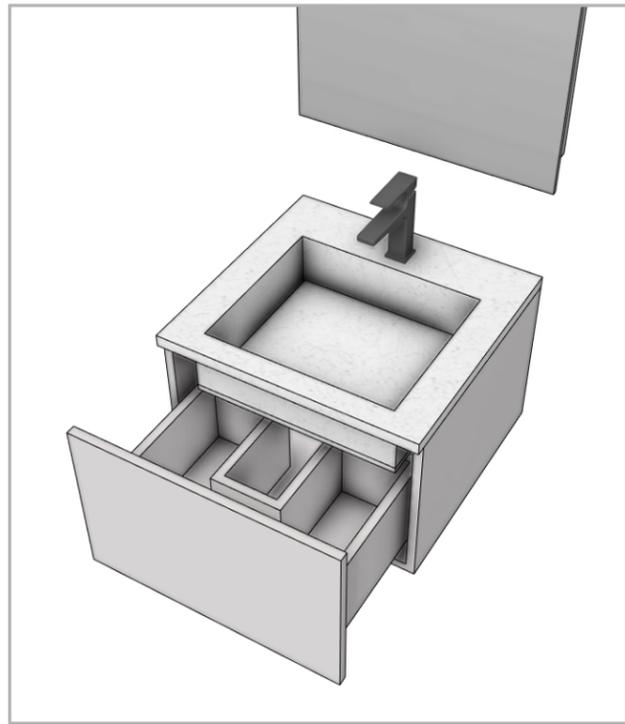

**DRAWER VIEW**  
Not Scaled

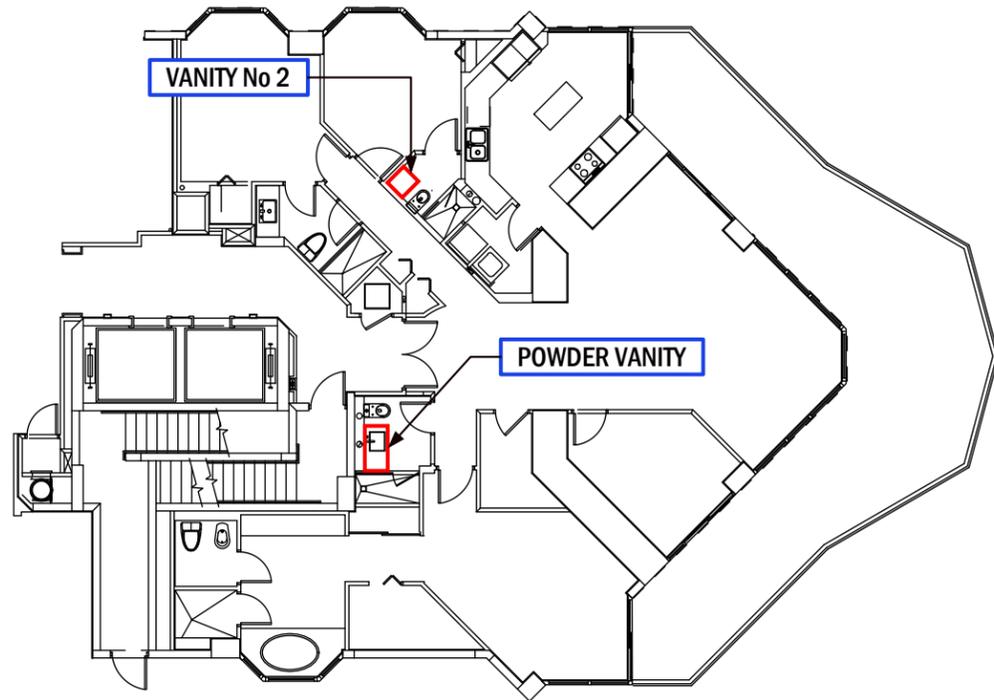

**LOCATIONS**  
1: 192

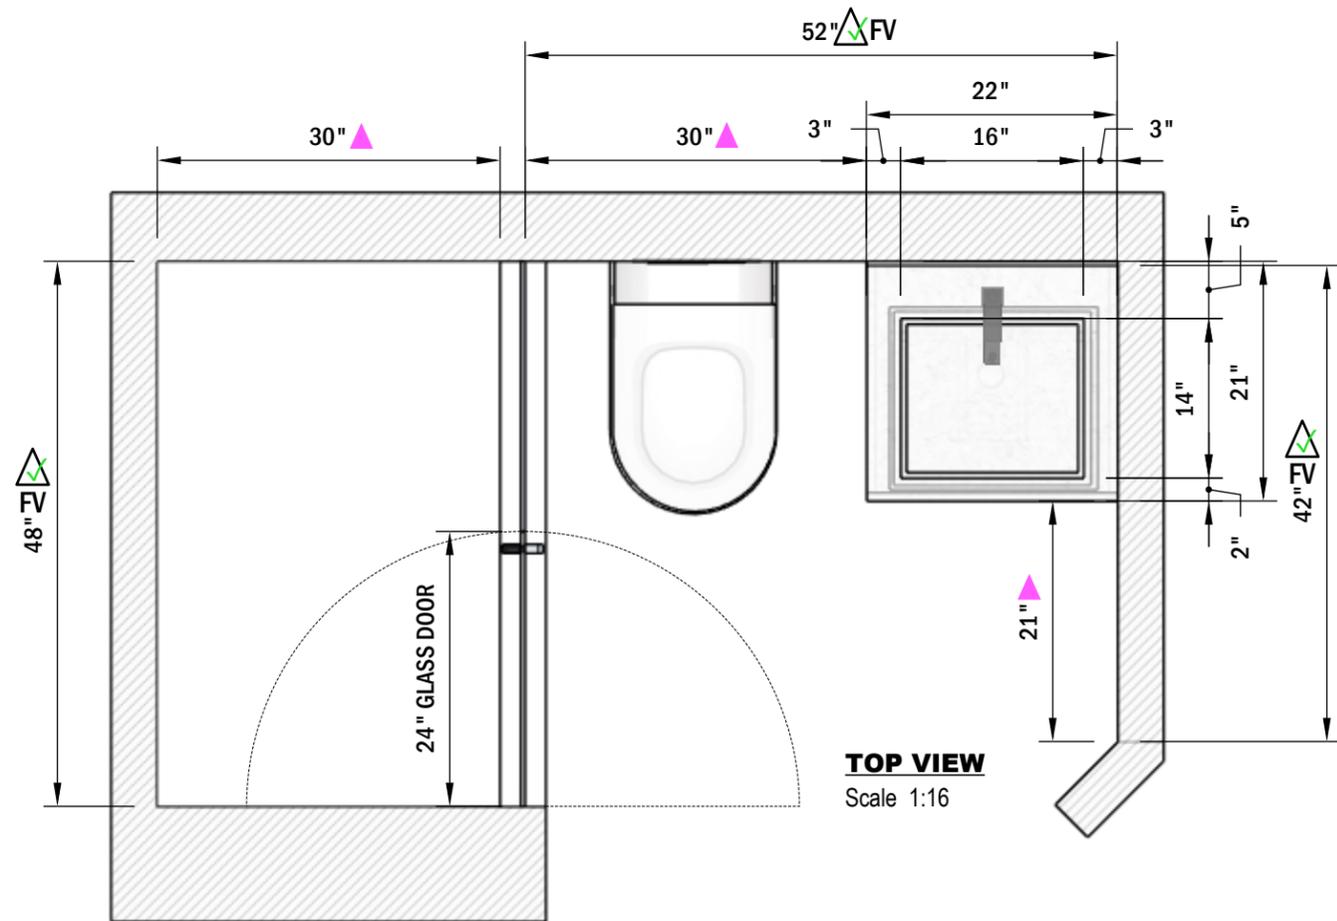
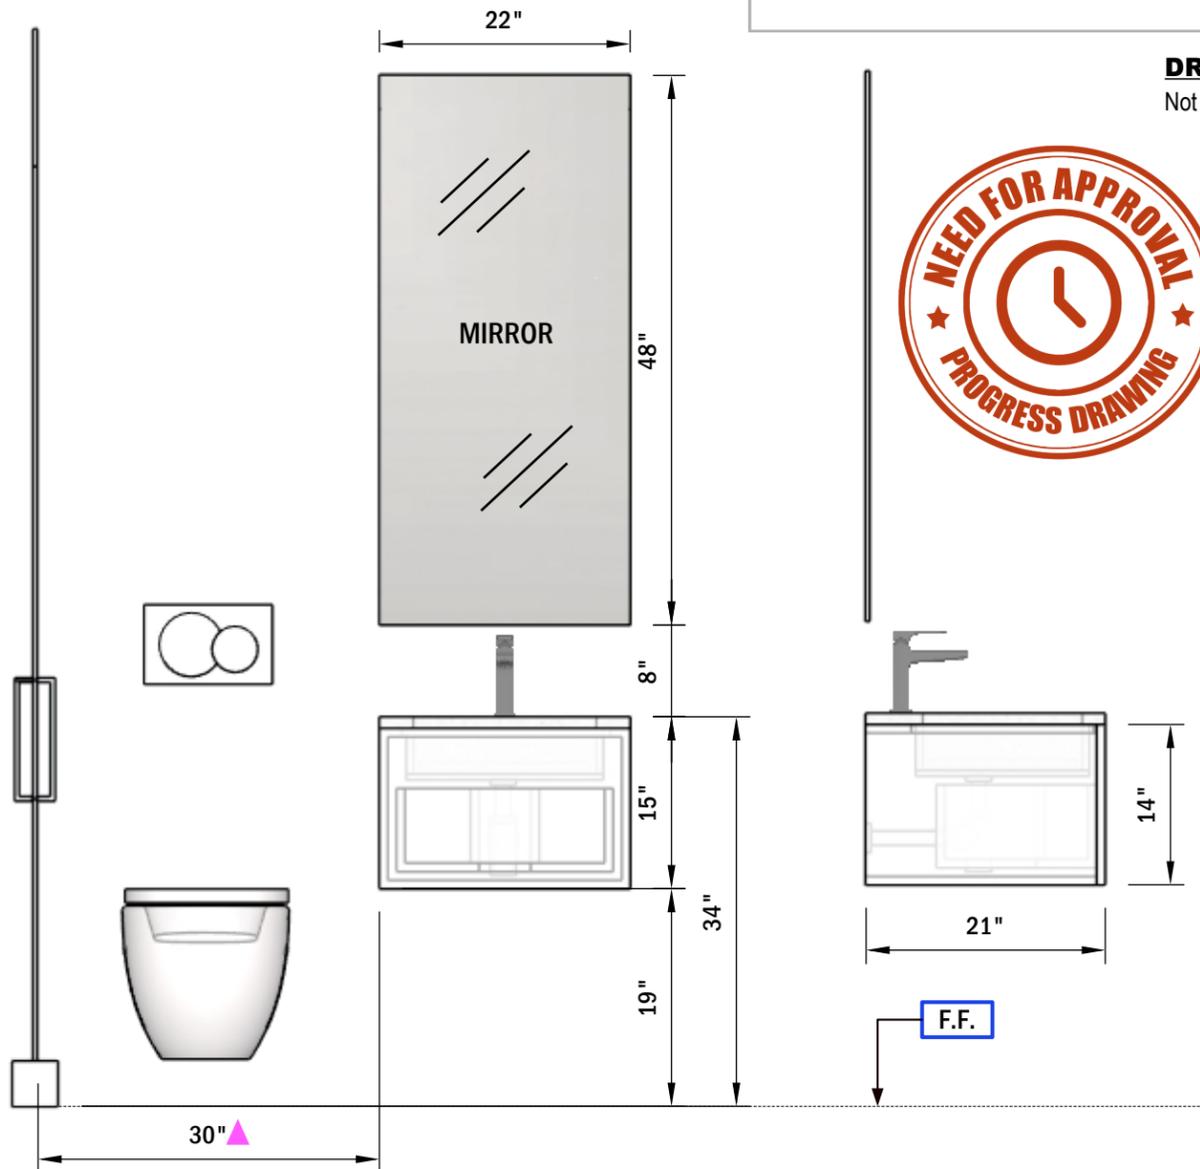


**TOP VIEW**  
Scale 1:16




**FRONT VIEW**

Scale 1:16

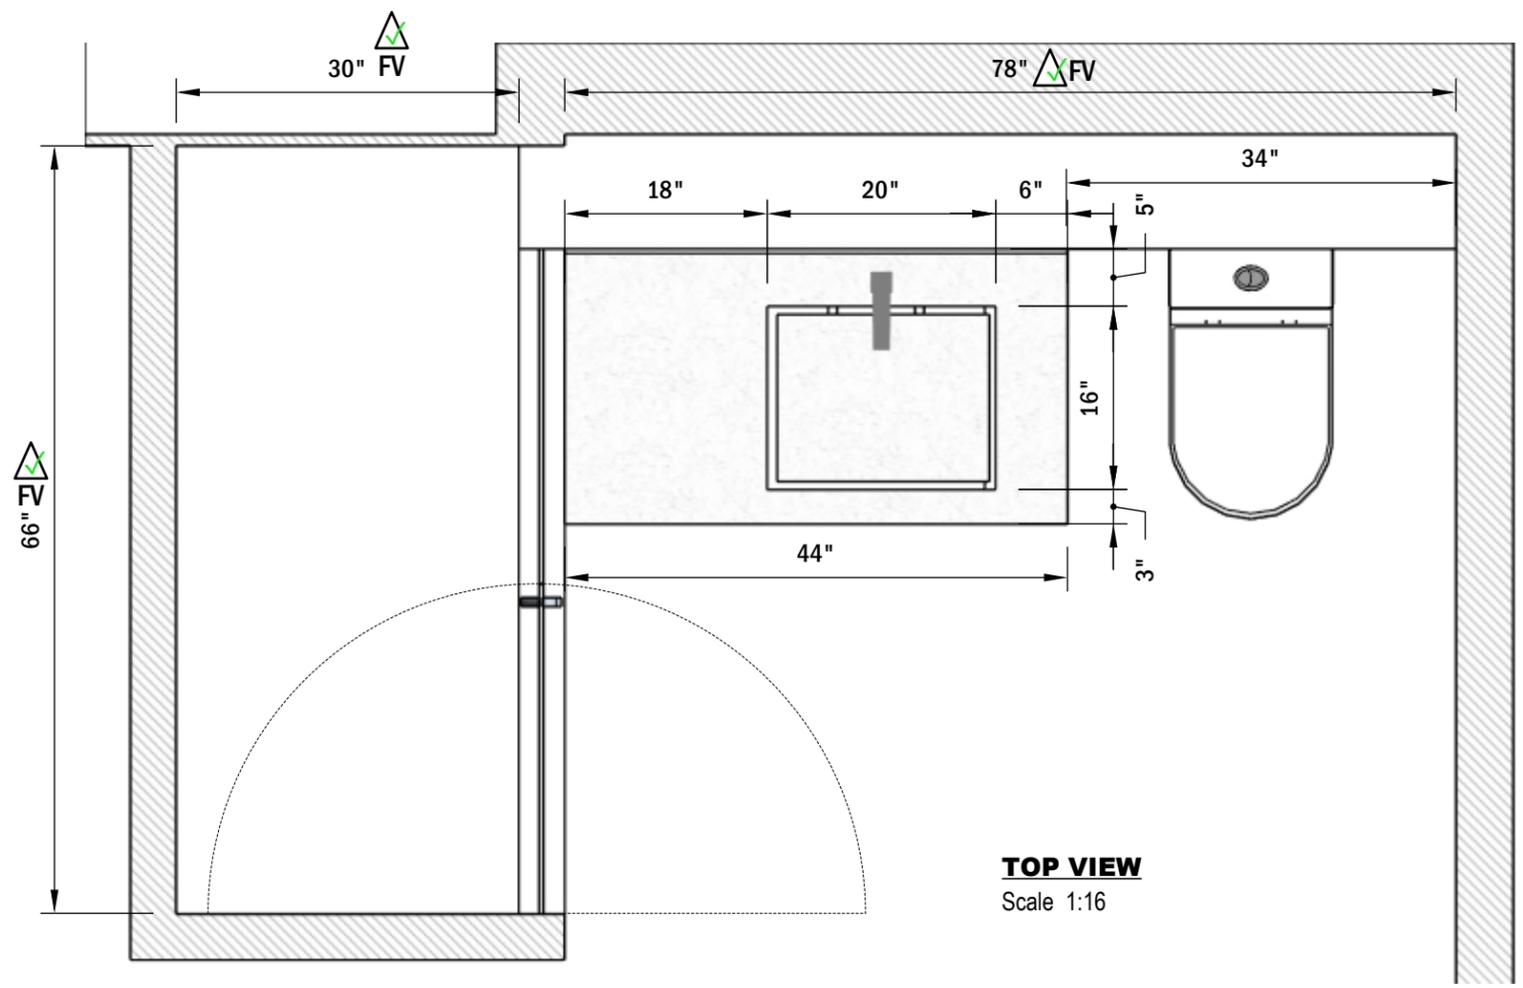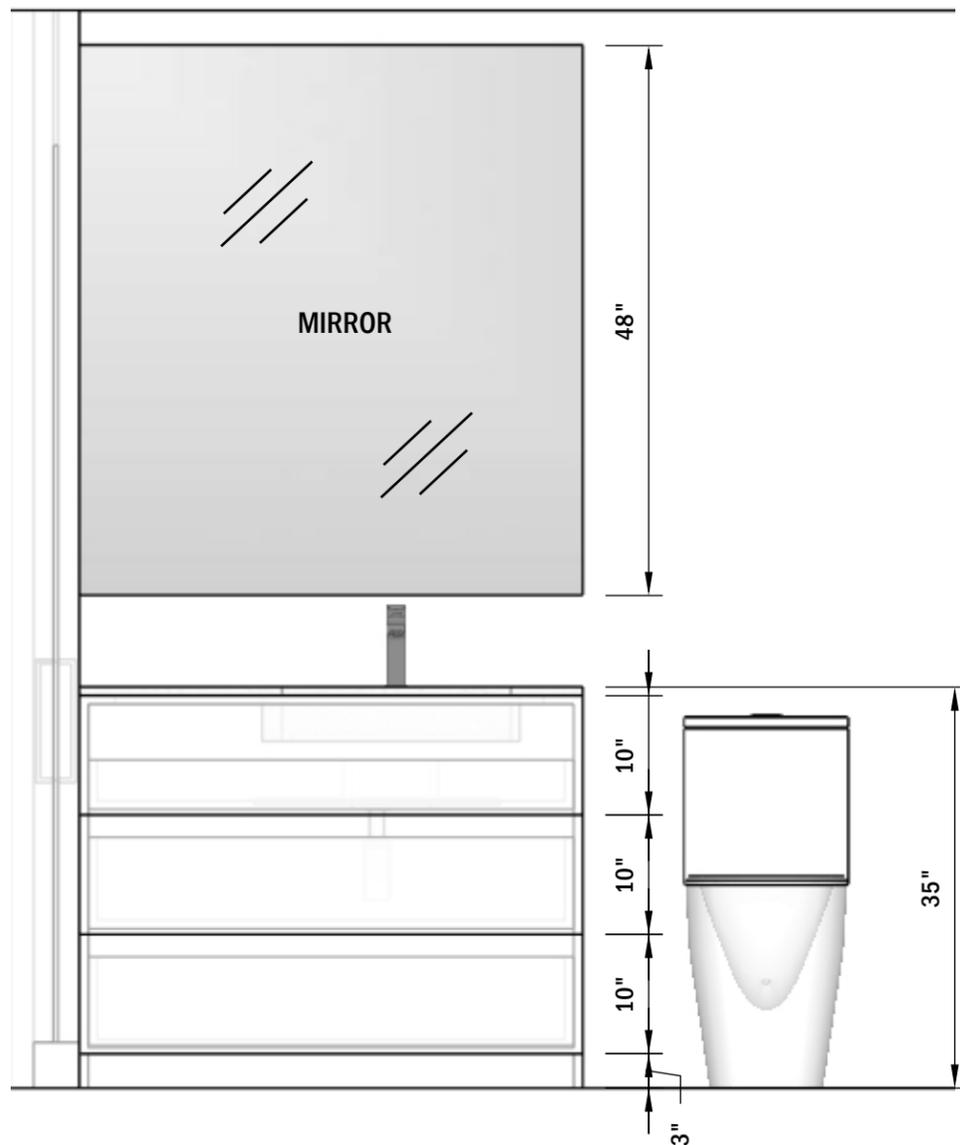

**TOP VIEW**

Scale 1:16

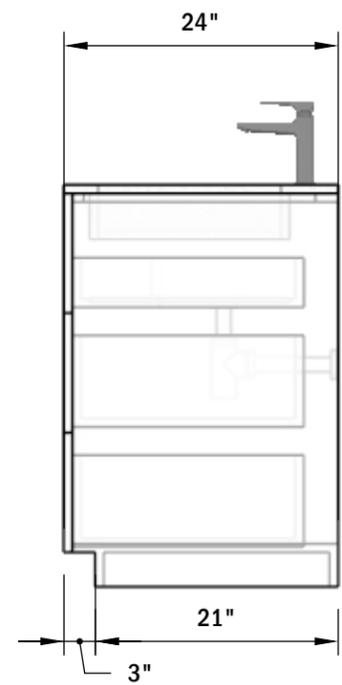

**SIDE VIEW**

Scale 1:16

**THIS IS NOT A SHOP DRAWING**

ALL MEASUREMENTS MUST BE VERIFIED IN FIELD



**PROGRESS DRAWING**  
**FOR APPROVAL**



CONTACT DESIGN TEAM

**BASE VERSION**

ISSUE  
 October 21, 2025  
 RE - ISSUE  
 October 30, 2025

**305 PORTOFINO**  
 0000 Fl, 33000

DESIGN BY  
 J. Alonso  
 DRAWN BY  
 A. Quintero

OWNER  
 CN  
 PAGE NAME  
 POWDER ROOM

**DESIGN CONCEPT**

**ALL MEASUREMENTS  
 MUST BE  
 VERIFIED IN FIELD**

DISCARD ALL DRAWINGS THAT  
 WERE MADE ON THIS ITEM PRIOR  
 TO THE DATE BELOW:

**October 30, 2025**

This drawing is not intended to be used  
 for contract pricing or fabrication  
 purposes.  
 All content is subject to change

**D - 2**

**VANITIES 2,3 & P.  
 ROOM**