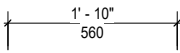


ROOM SCHEDULE		
No	ROOM NAME	S. FT'
01	ELEVATOR LOBBY	116.3
02	ENTRANCE HALL	169.1
03	POWDER	29.1
04	A/C	12.7
05	A/C	14.0
06	LIVING AREA	518.8
07	DINING AREA	118.3
08	FAMILY AREA	370.3
09	TERRACE 1	473.4
10	KITCHEN/ BAR	340.2
11	CHEFS	87.5
12	PANTRY	28.4
13	SITTING/PLAYROOM	266.1
14	BEDROOM 1	180.2
15	W.I.C. 1	39.2
16	BATHROOM	43.1
17	BEDROOM 2	270.9
18	W.I.C. 2	62.9
19	BATHROOM 2	46.1
20	BEDROOM 3	249.6
21	W.I.C. 3	70.5
22	BATHROOM 3	98.1
23	STORAGE	83.7
24	A/C	13.4
25	MAID'S BATH	31.7
26	LAUNDRY	115.6
27	MASTER CLOSET	376.9
29	MASTER BEDROOM	363.9
30	TERRACE 2	118.7
31	MASTER BATH	185.8
TOTAL AREA		4594.6

DOORS LEGEND	
SYMBOL	DESCRIPTION
a	SIDE A
b	SIDE B
D1	DOOR TAG
	DOOR SIZE
	DOOR FACING SIDE



DOORS NOTES

1. CONSIDER THE SHEET WITH THE "DOOR SPECIFICATION" SHEET.
2. CONSIDER THE SHEET WITH THE SHEET "PARTITION PLAN".
3. THE DIMENSIONS OF THE DOORS ARE INDICATED BY DESIGN. THE EXACT DIMENSIONS OF THE DOOR SLOTT, THE HOLES IN THE LIGHT AND THE DIMENSIONS OF THE DOOR LEAF ARE PROVIDED BY THE SUBORDINATE ORGANIZATION!!!
4. ELEVATION OF OPENINGS HEIGHT IS INDICATED FROM THE FINISHED FLOOR. ELEVATION ±0.000
5. THE DIMENSIONS ARE SET TAKING INTO ACCOUNT THE ALIGNMENT OF THE WALLS".

THE HEIGHT OF THE DOOR OPENINGS IS INDICATED APPROXIMATELY, THE EXACT HEIGHT OF THE DOORS ALONG THE OPENING WILL BE INDICATED AFTER AGREEING ON THE CEILING HEIGHT FOR ALL ROOMS

THIS SHEET SHOULD BE VIEWED WITH SHEET ID-9.0.1

DOOR PLAN
SCALE: 1/4" = 1'-0"

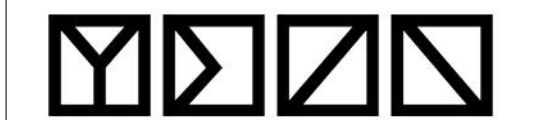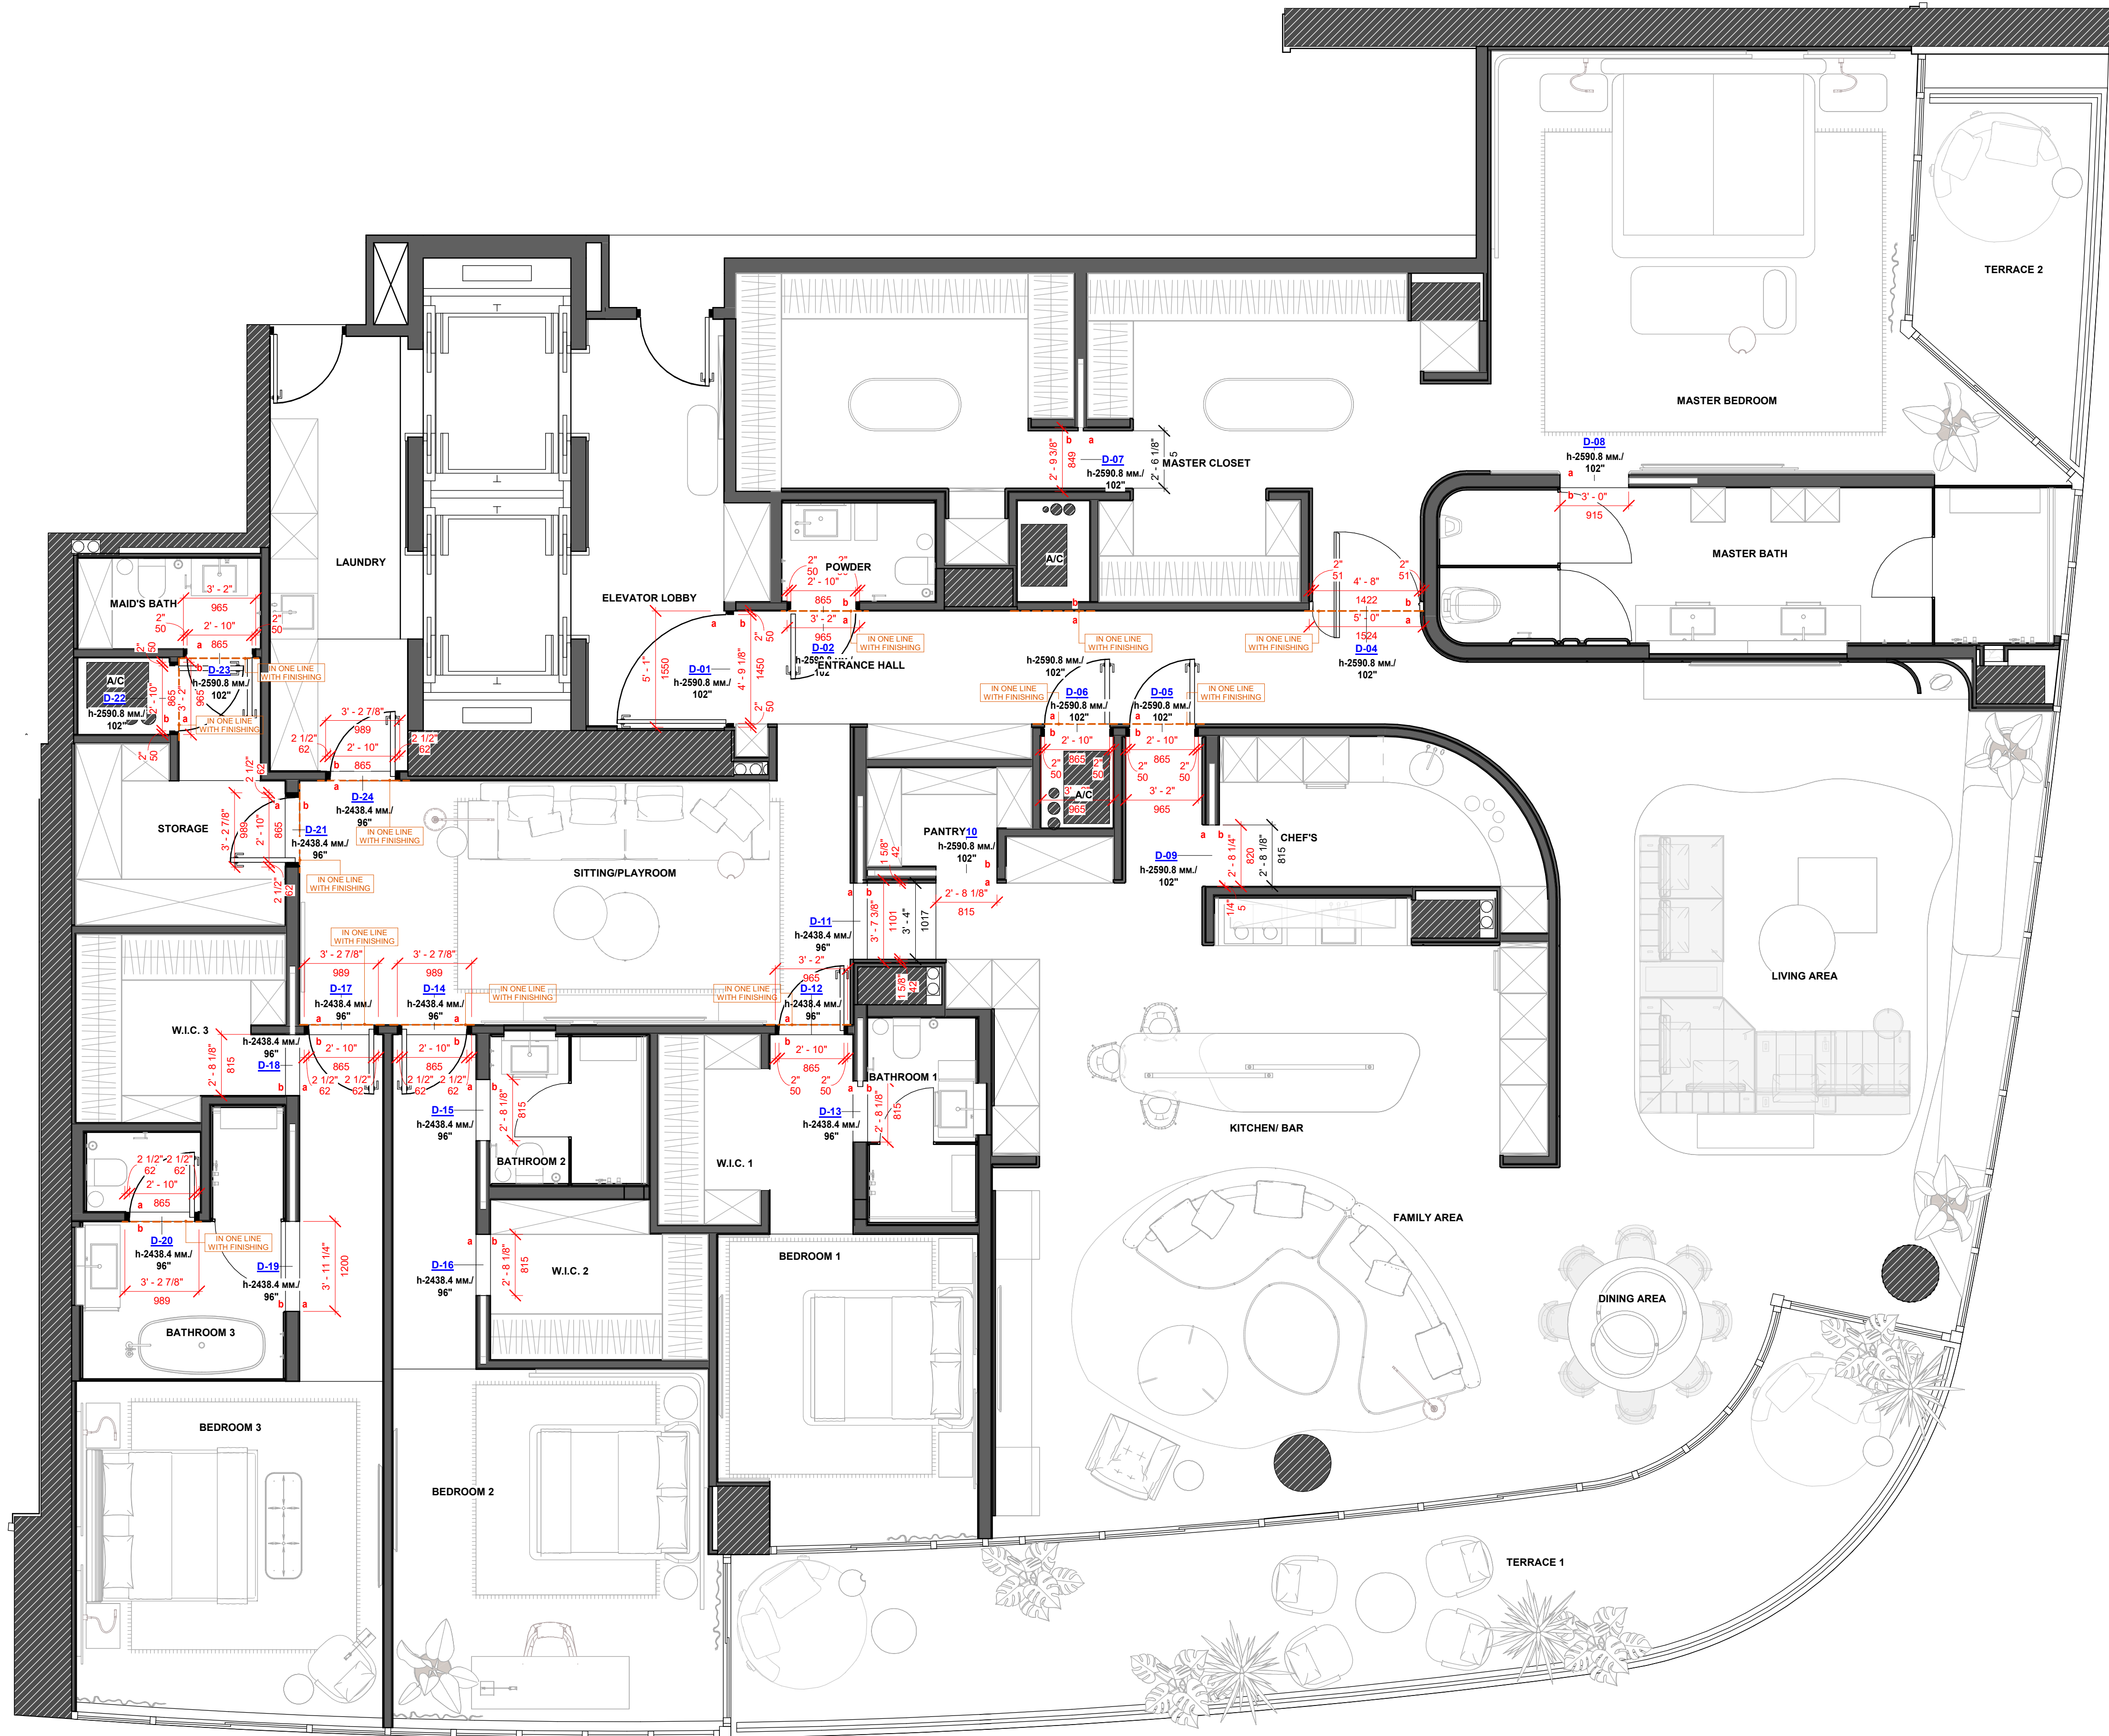

PROJECT ADDRESS: 100 South Pointe Dr, Miami
Beach, FL 33139

ARCHITECT & INTERIOR DESIGN:

YODEZEEN
ARCHITECTURAL AND
INTERIOR DESIGN STUDIO

25 NW 34th Street, Miami FL 33127 USA
phone: 305.213.1321
email: info@yodezeen.com

MEP ENGINEER:

SEAL/SIGNATURE:

REVISIONS:		
MARK	DATE	DESCRIPTION

SUBMITTAL:

INTERIOR DESIGN

DOORS PLAN

South Beach Continuum

SCALE:	AS SHOWN
DATE:	30 SEPTEMBER 2025

ID-9.0.0