

**THIS PROJECT
HAS BEEN
APPROVED**

C. LAUNDER
OWNER
DATE: **April 2, 2026**
© 2025 WHCN

ISSUE
September 5, 2025
RE - ISSUE
April 2, 2026

2401 CONTINUUM SOUTH
0000 Fl, 33000

DESIGN BY J. Alonso
OWNER MAS
DRAWN BY A. Quintero
PAGE NAME COVER

DESIGN CONCEPT

**ALL MEASUREMENTS
MUST BE
VERIFIED IN FIELD**

DISCARD ALL DRAWINGS THAT
WERE MADE ON THIS ITEM PRIOR
TO THE DATE BELOW:

April 2, 2026

This drawing is not intended to be used
for contract pricing or fabrication
purposes.
All content is subject to change

**COVER
PAGE**

**MASTER
BATHROOM**



□	FINISH	Lioher
	NOCCE 2	
Item No:		

□	FINISH	Interstone
	Travertino - Beige Matte	
Item No:		

□	FINISH	Interstone
	Porcelain Travertino Navona	
Item No:		

THIS PROJECT HAS BEEN APPROVED

C. LAUNDER
 OWNER
 DATE: **April 2, 2026**
 © 2025 WHCN

REVISED VERSION

ISSUE
 September 5, 2025
RE - ISSUE
 April 2, 2026

2401 CONTINUUM SOUTH
 0000 Fl., 33000

DESIGN BY J. Alonso
OWNER MAS
DRAWN BY A. Quintero
PAGE NAME PLANS

DESIGN CONCEPT

ALL MEASUREMENTS MUST BE VERIFIED IN FIELD


DISCARD ALL DRAWINGS THAT WERE MADE ON THIS ITEM PRIOR TO THE DATE BELOW:

April 2, 2026

This drawing is not intended to be used for contract pricing or fabrication purposes. All content is subject to change

D-1


MASTER BATHROOM

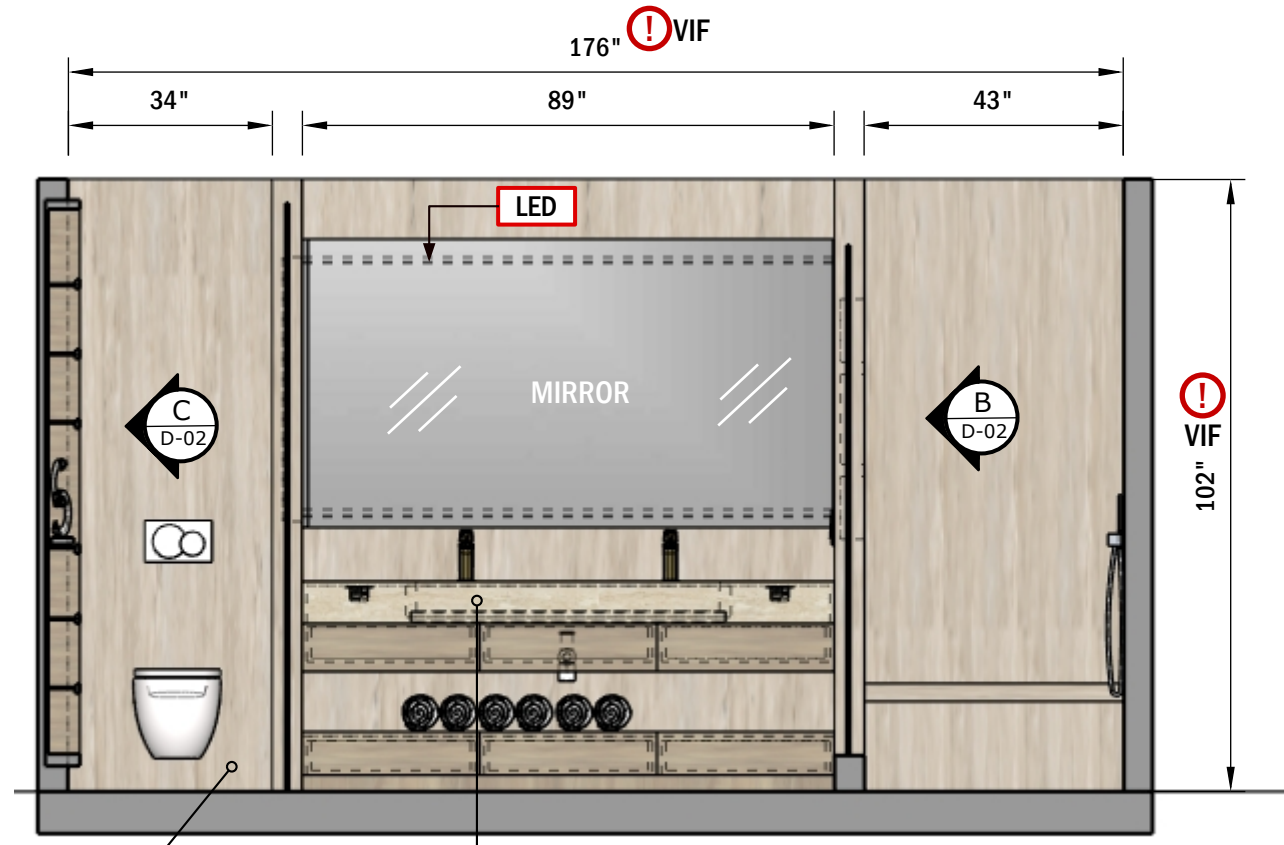


PORCELAIN TILE
Porcelain - Travertine Navona
 48" x 48" Thickness: 9mm
 Finish: Brushed

STONE SLAB
Travertino - Beige Matte
 106" x 47"
 Thickness: 10 mm

SECTION A
 Scale 1:00

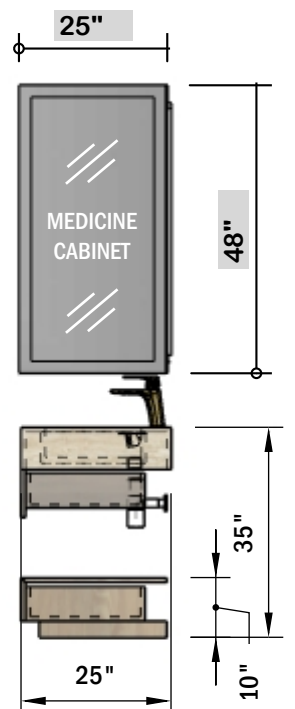

SIDE VIEW
 Scale 1:32

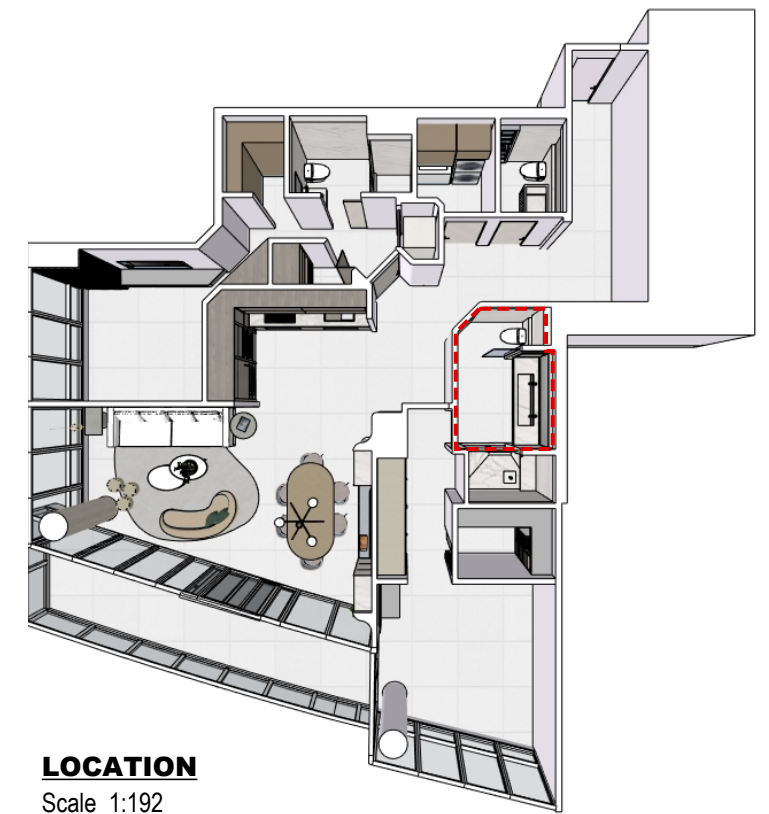


LOCATION
 Scale 1:192




REVISED VERSION (A)
 04/02/2026

1
 Remove the swing door and leave access to the toilet open

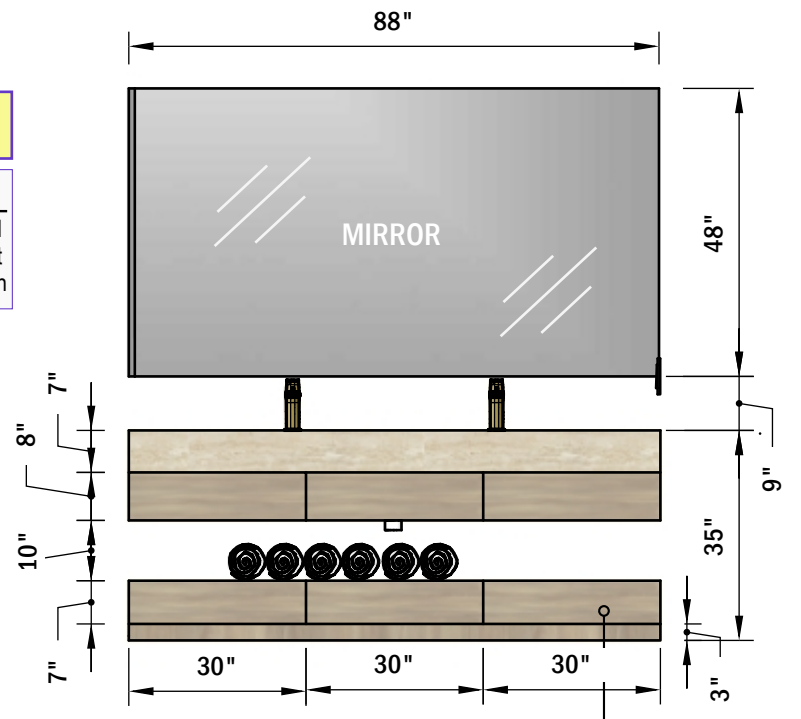


MILLWORK
Nocce 2
 Lioher

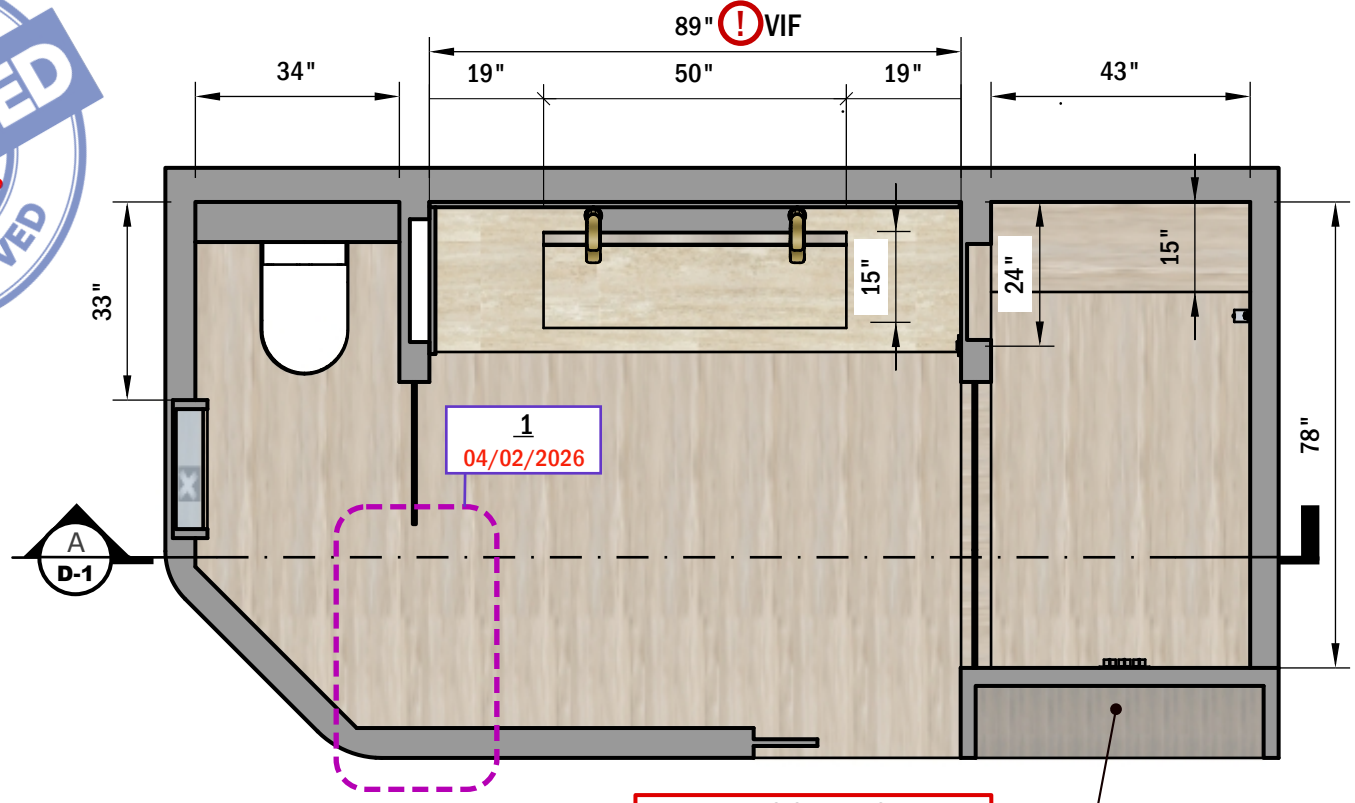

BAG SHELVES
 (See Plan on www.westhavencn.com)

TOP VIEW
 Scale 1:48

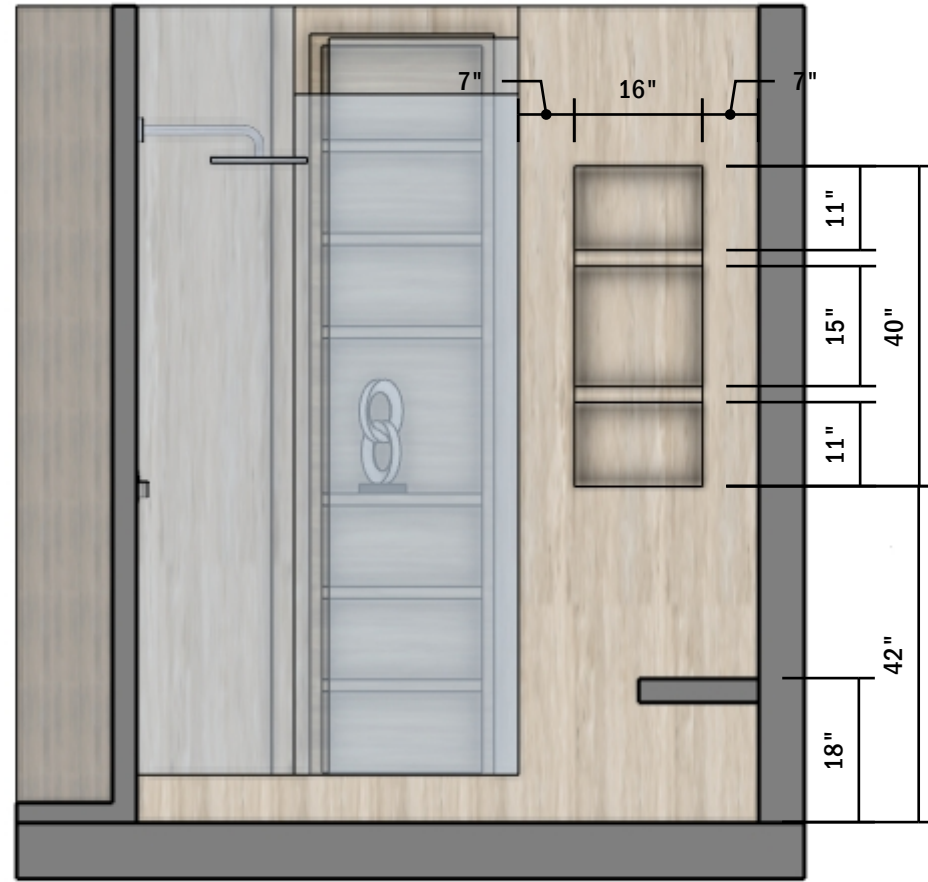

VIEW B
Scale 1:00



VIEW C
Scale 1:00

**THIS PROJECT
HAS BEEN
APPROVED**

C. LAUNDER

OWNER

DATE:
April 2, 2026

© 2025 WHCN

2401 CONTINUUM SOUTH
0000 Ft., 33000

ISSUE
September 5, 2025
RE - ISSUE
April 2, 2026

DESIGN BY
J. Alonso
DRAWN BY
A. Quintero
OWNER
MAS
PAGE NAME
Page 3

DESIGN CONCEPT

**ALL MEASUREMENTS
MUST BE
VERIFIED IN FIELD**

DISCARD ALL DRAWINGS THAT
WERE MADE ON THIS ITEM PRIOR
TO THE DATE BELOW:

April 2, 2026

This drawing is not intended to be used
for contract pricing or fabrication
purposes.
All content is subject to change

D - 2

**MASTER
BATHROOM**