

**PROGRESS DRAWING
 FOR APPROVAL**



CONTACT DESIGN TEAM

BASE VERSION
 SUBJECT TO REVISIONS

ISSUE 04/ 10/ 2024
 RE - ISSUE 05/2/2024

2805 JADE SIGNATURE
 0000 Ft., 33000

DESIGN BY J. Alonso
 DRAWN BY A. Quintero
 OWNER M.A.
 PAGE NAME PAGE No 1

DESIGN CONCEPT

**ALL MEASUREMENTS
 MUST BE
 VERIFIED IN FIELD**


DISCARD ALL DRAWINGS THAT
 WERE MADE ON THIS ITEM PRIOR
 TO THE DATE BELOW:

05/2/2024


This drawing is not intended to be used
 for contract pricing or fabrication
 purposes.
 All content is subject to change

D - 01

POWDER ROOM

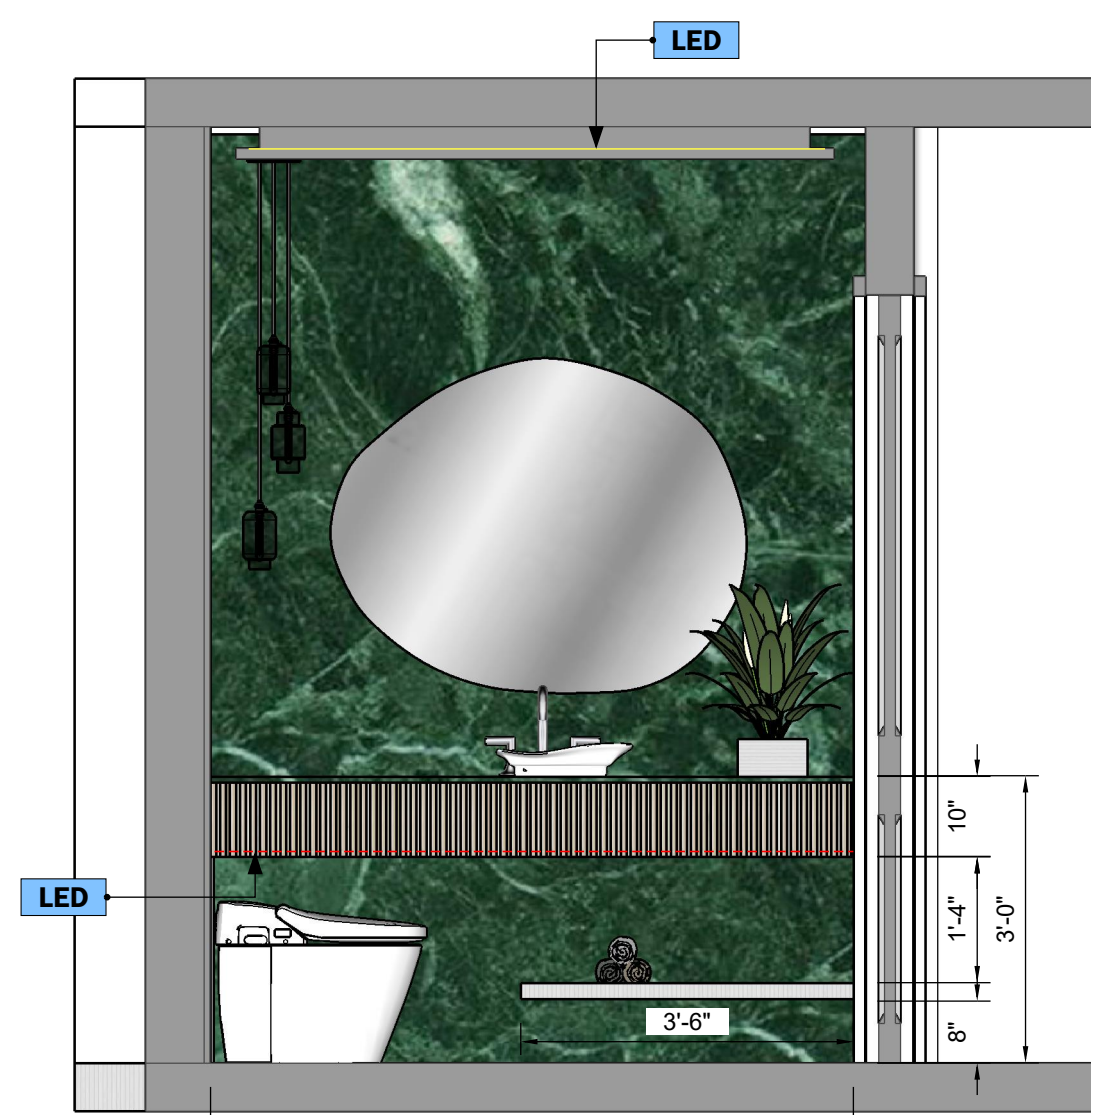



SECTION A
 Scale 1:00

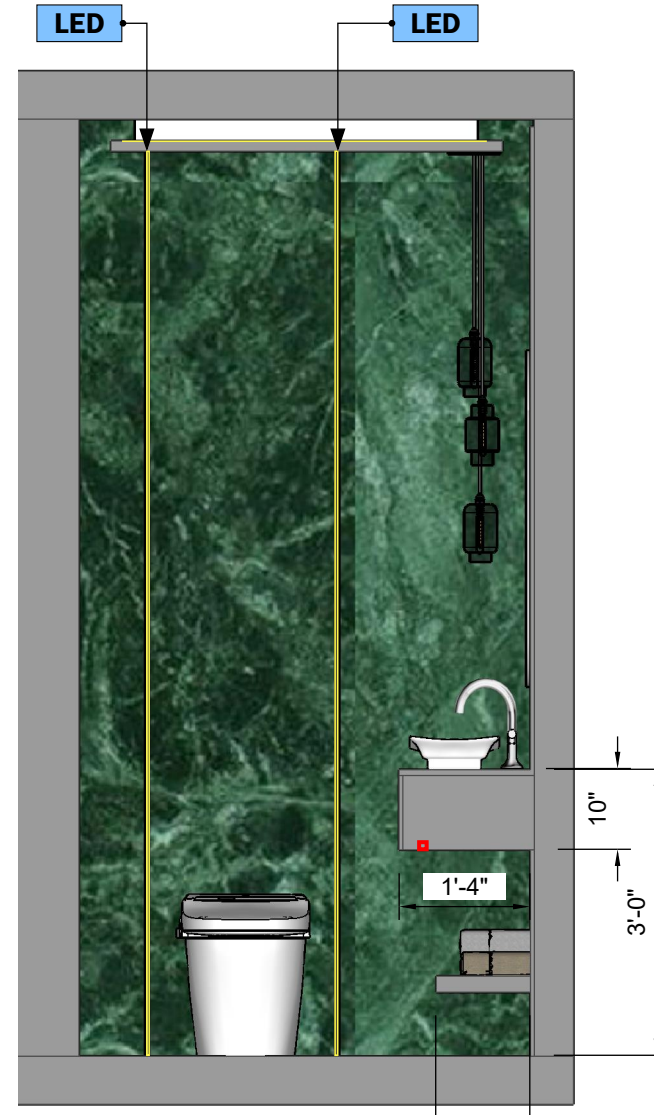

SECTION B
 Scale 1:00



SECTION C
 Scale 1:00

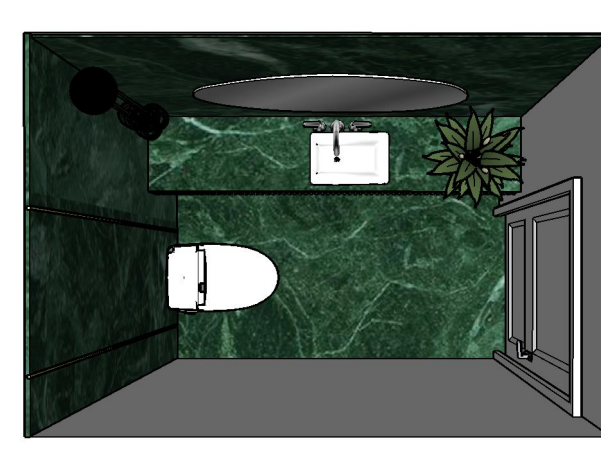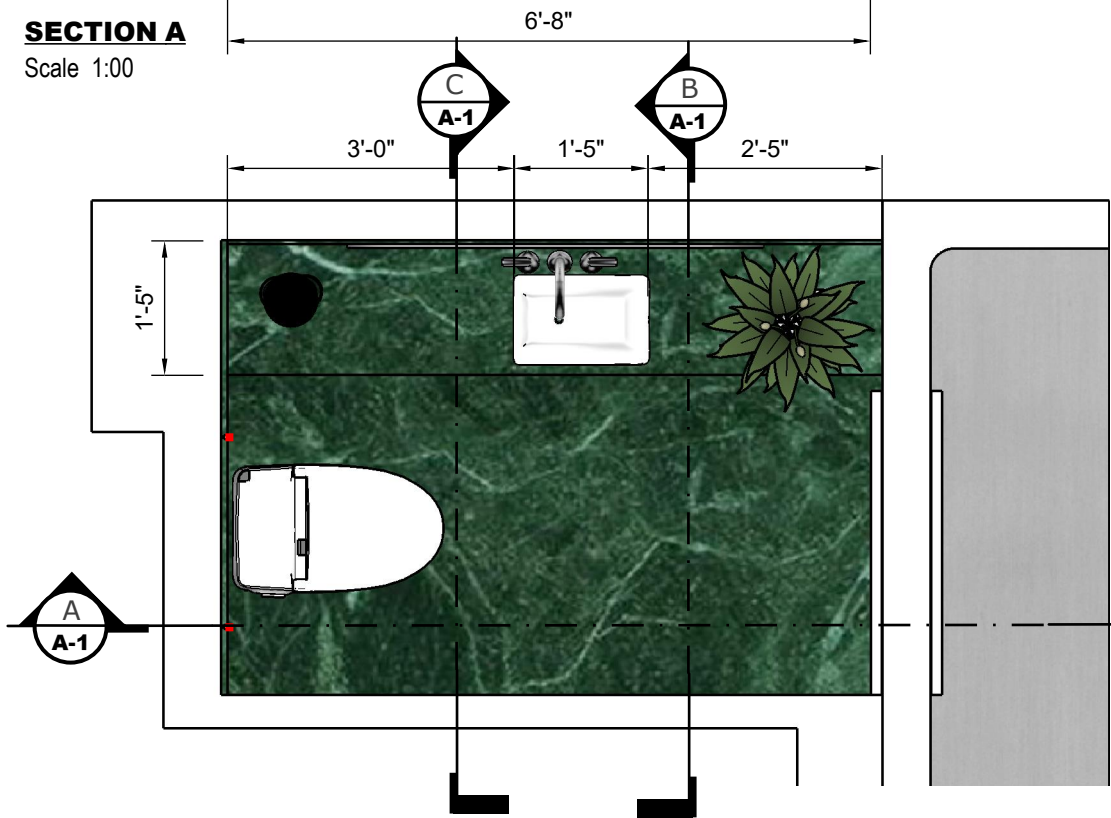

PERSPECTIVE VIEW
 Not Scaled

NOTE

Drawings may not be scaled.

The numerical dimensions represent correct measurements. (If not indicated, the precision of the dimensions by default is to 1")

All design ideas, drawings and plans represented here are owned by the property of WESTHAVEN CONSTRUCTION SERVICES, INC. All rights reserved. Above suggested electrical and plumbing locations, must be verified in field.