



FRONT VIEW

Scale 1:12

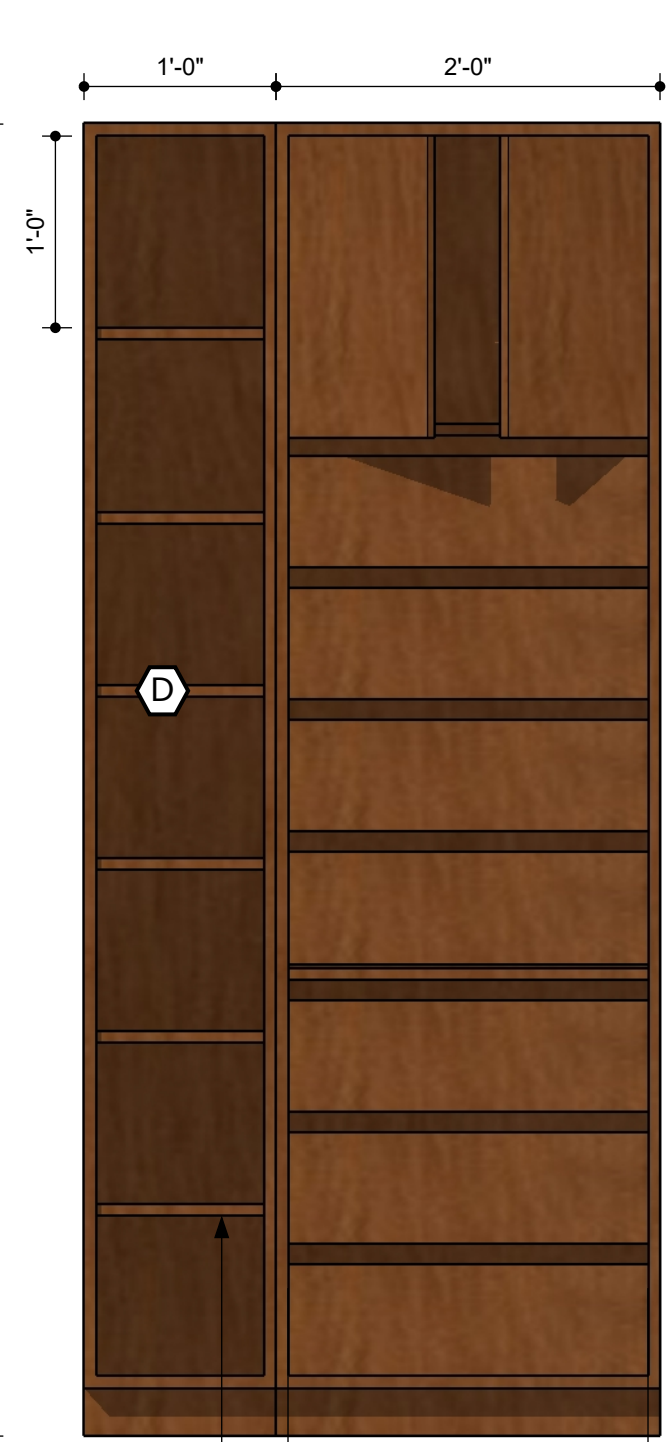

FRONT VIEW

Scale 1:12

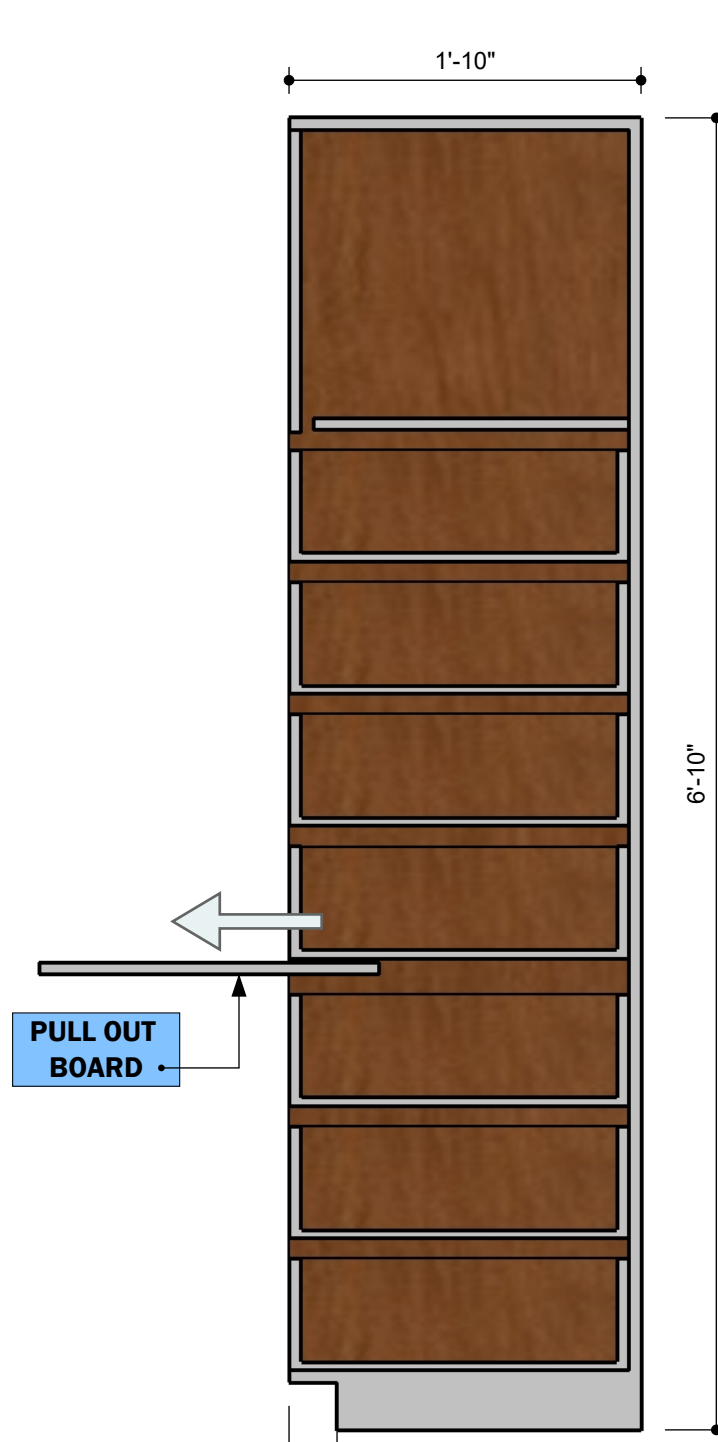

SECTION A

Scale 1:12



TOP VIEW

Scale 1:12



PERSPECTIVE VIEW

Not Scaled

PROGRESS DRAWING

ALL MEASUREMENTS MUST BE VERIFIED IN FIELD

This drawing is not intended to be used for contract pricing or fabrication purposes. All content is subject to change.

DISCARD ALL DRAWINGS THAT WERE MADE ON THIS ITEM PRIOR TO THE DATE BELOW:

08/23/2022

NOTES

Drawings may not be scaled. The numerical dimensions represent correct measurements. All dimensions are given from finished floor and finished wall, unless otherwise noted. All design ideas, drawings and plans represented here are owned by the property of WESTHAVEN CONSTRUCTION SERVICES. All rights reserved. Above suggested electrical and plumbing locations, must be verified in field.

- SWING DOORS
- SWING DOORS
- DRAWERS
- SHELVES

ADJUSTABLE SHELVES

PULL OUT BOARD



WESTHAVEN
CONSTRUCTION SERVICES, INC.

CLIENT
WESTHAVEN
OFFICE
0000

ISSUE
08/ 23/ 2022
RE - ISSUE
MM,DD,YY

DESIGN BY
Joel A.
DRAWN BY
Abel Q.

DESCRIPTION
SAMPLE STORE
PAGE NAME
ELEVATIONS

PROJECT No
009
PROJECT NAME
WESTHAVEN