



PERSPECTIVE VIEW
Not Scaled



REVISED VERSION

2401 CONTINUUM SOUTH

0000 Ft, 33000

ISSUE	November 7, 2025
RE - ISSUE	June 18, 2026
OWNER	C.LAUNDER
PAGE NAME	PERSPECTIVE VIEW
DESIGN BY	J. Alonso
DRAWN BY	A.Quintero

DESIGN

ALL MEASUREMENTS
MUST BE
VERIFIED IN FIELD




DISCARD ALL DRAWINGS THAT
WERE MADE ON THIS ITEM
PRIOR TO THE DATE BELOW:

June 18, 2026

This drawing is not intended to be
used for contract pricing or
fabrication purposes.
All content is subject to change

COVER
PAGE

KITCHEN
CABINETS

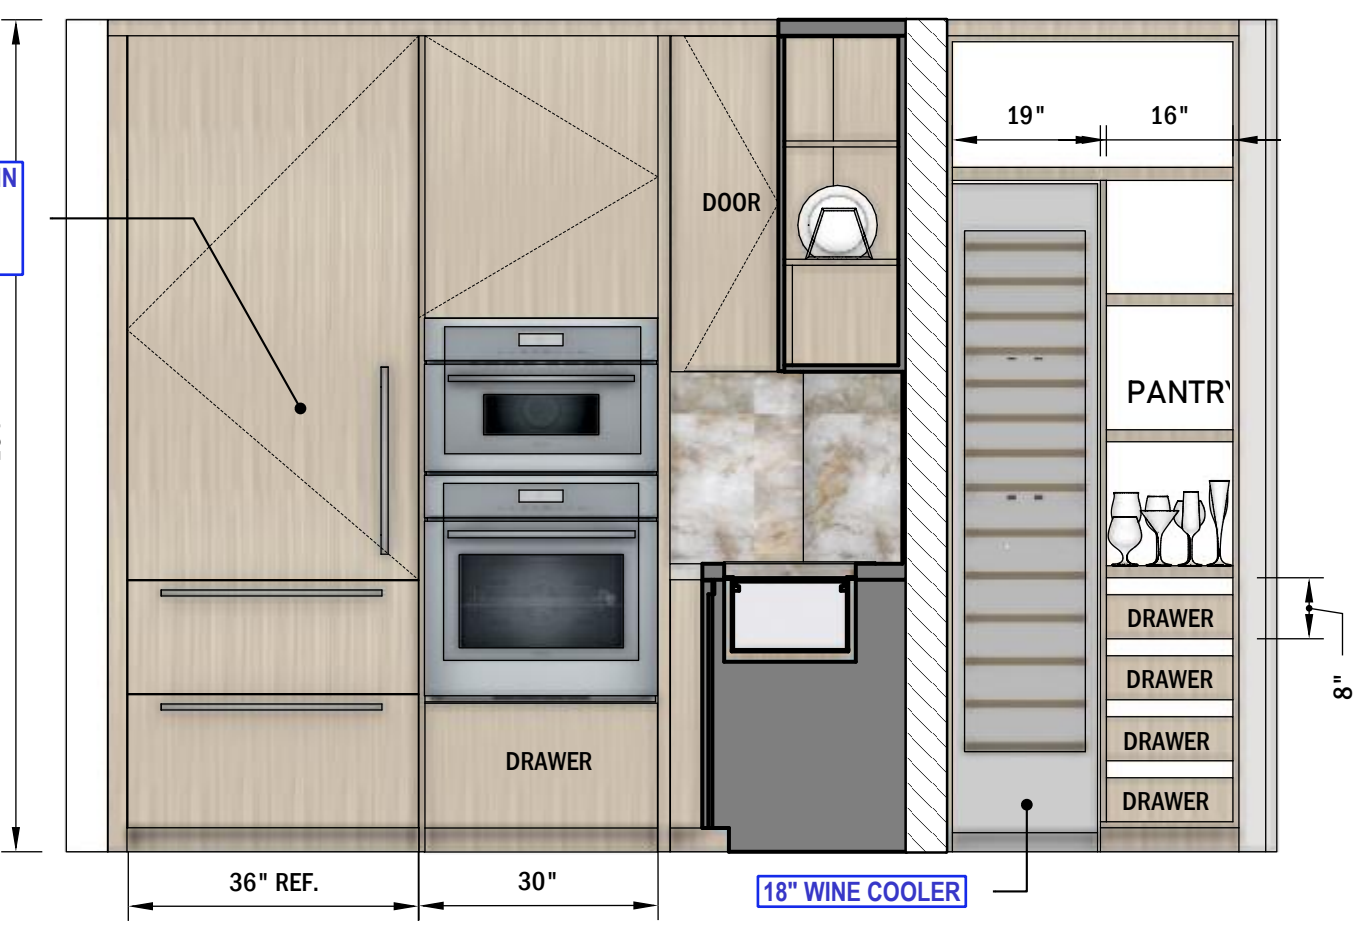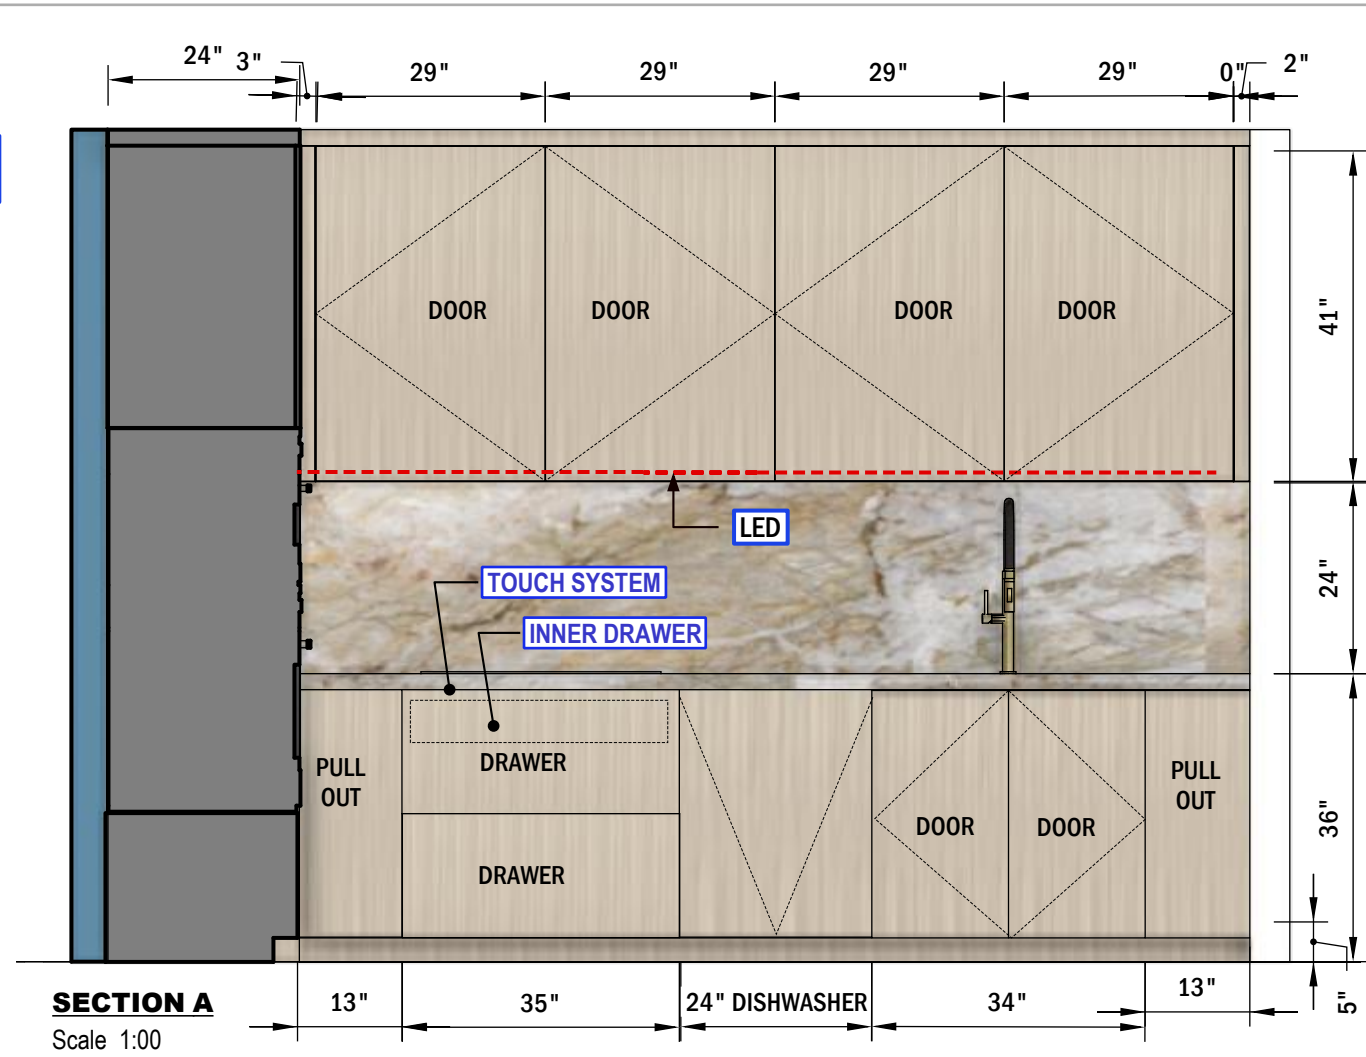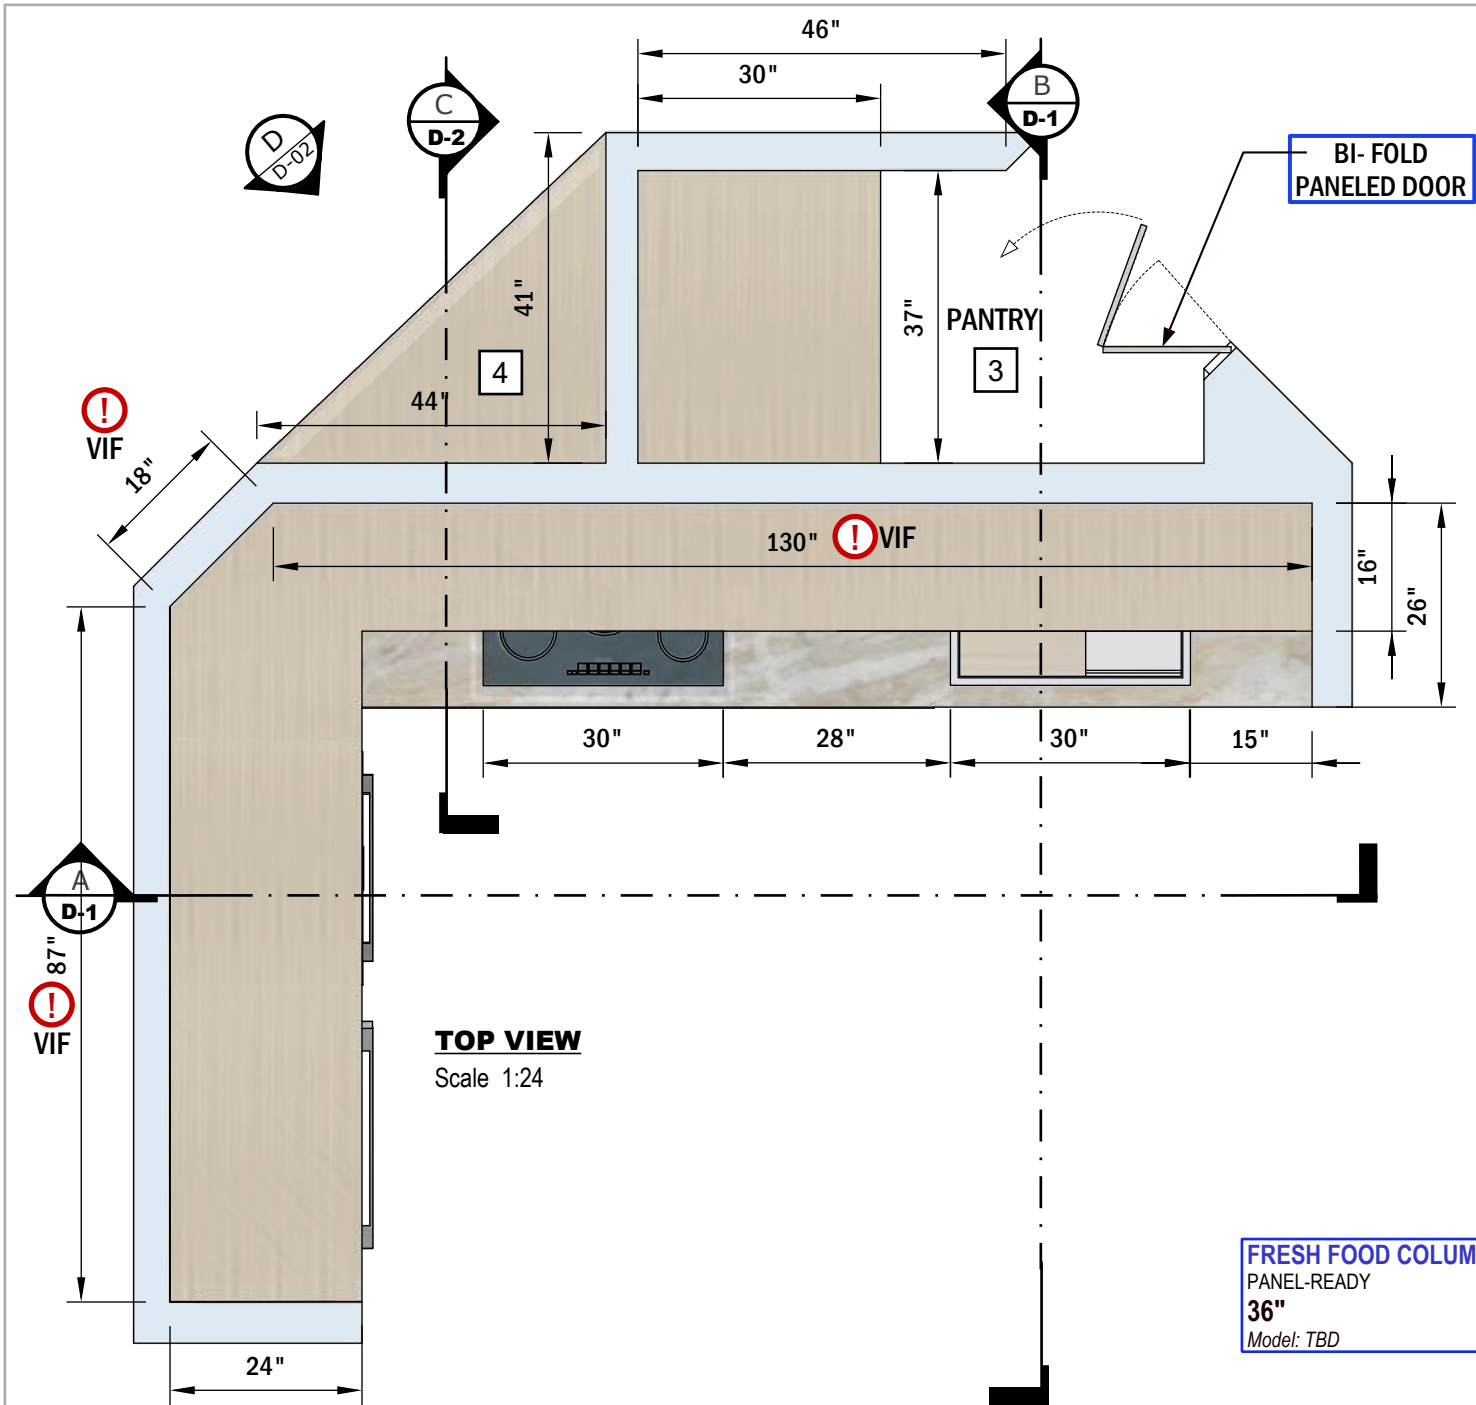

REVISED VERSION (B)
06/18/2026


1 INITIAL DESIGN OF FOUR WALLS BY TWO AT A RIGHT ANGLE.

2 ~~KITCHEN ISLAND REDESIGN~~

3 CREATING A PANTRY BEHIND THE KITCHEN

4 CORNER CABINET WITH SHELVES

5 INCREASE THE DEPTH OF THE COUNTERTOP TO BE ABLE TO INSTALL A DOWNDRAFT

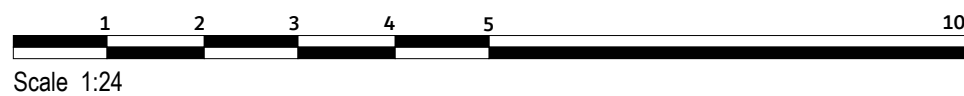

THIS PROJECT
HAS BEEN
APPROVED

C. LAUNDER
OWNER

DATE:
June 18, 2026
© 2026 WHCN

REVISED VERSION

ISSUE
November 7, 2025
RE - ISSUE
June 18, 2026

2401 CONTINUUM SOUTH
0000 Fl, 33000

DESIGN BY
J. Alonso

OWNER
C. LAUNDER

DRAWN BY
A. Quintero

PAGE NAME
TOP & SECTIONS


DESIGN

ALL MEASUREMENTS
MUST BE
VERIFIED IN FIELD


DISCARD ALL DRAWINGS THAT
WERE MADE ON THIS ITEM
PRIOR TO THE DATE BELOW:

June 18, 2026

This drawing is not intended to be
used for contract pricing or
fabrication purposes.
All content is subject to change

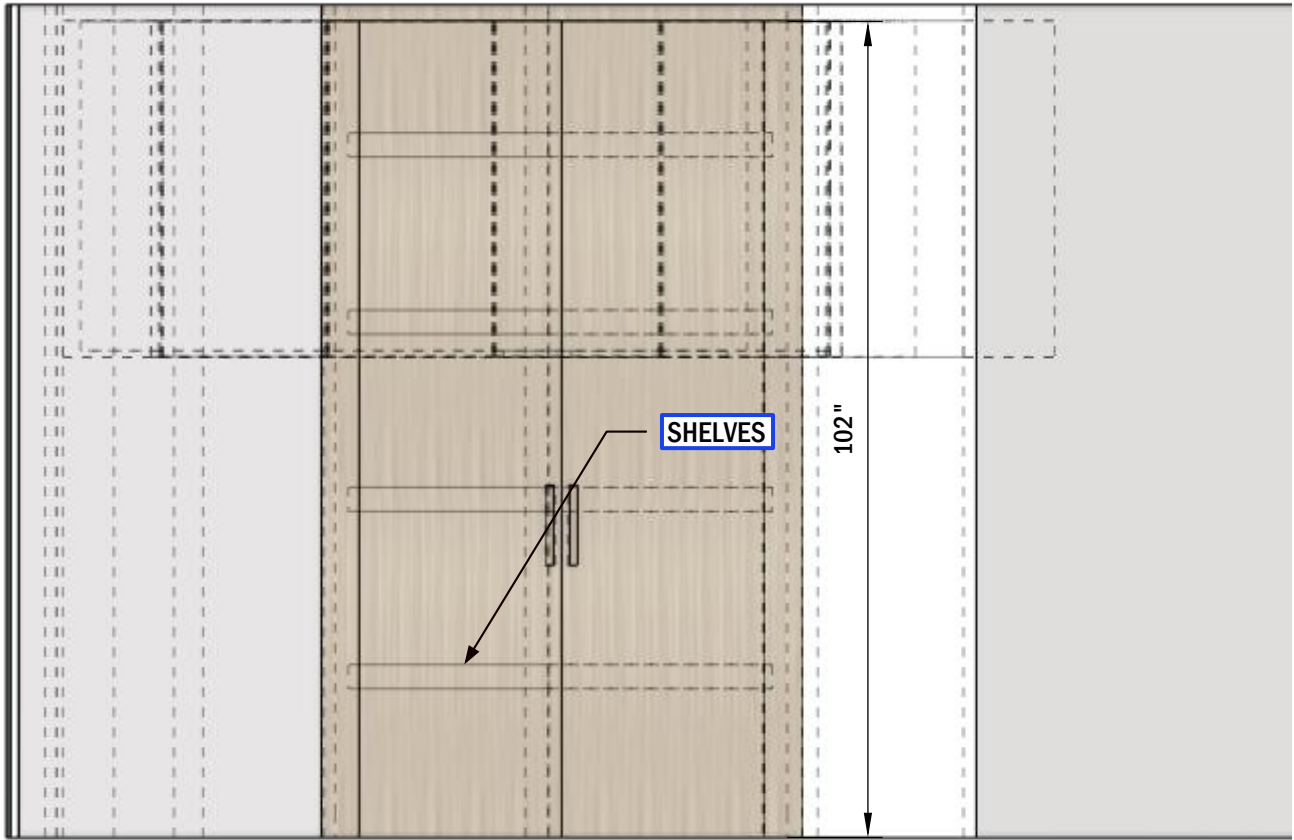

VIEW D
Scale 1:24

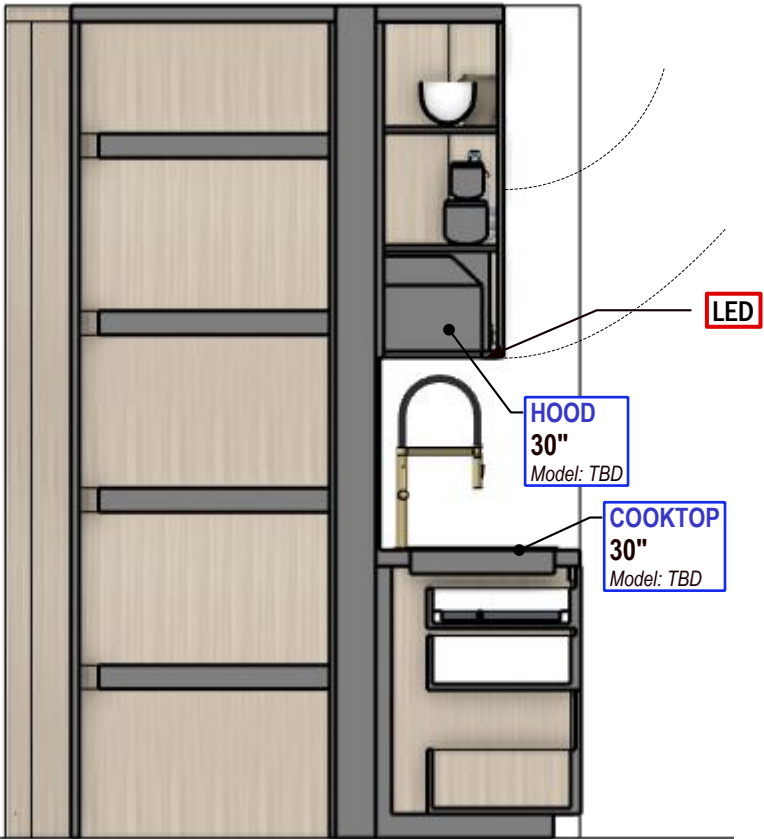

SECTION C
Scale 1:24

