



FRONT VIEW
Scale 1:24



SIDE VIEW
Scale 1:24

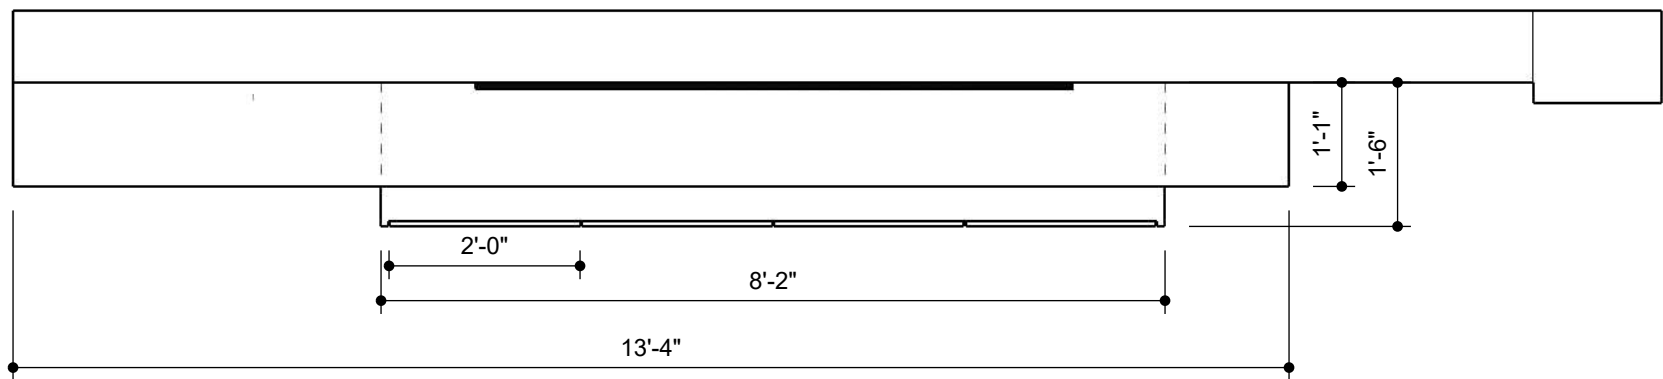

TOP VIEW
Scale 1:24

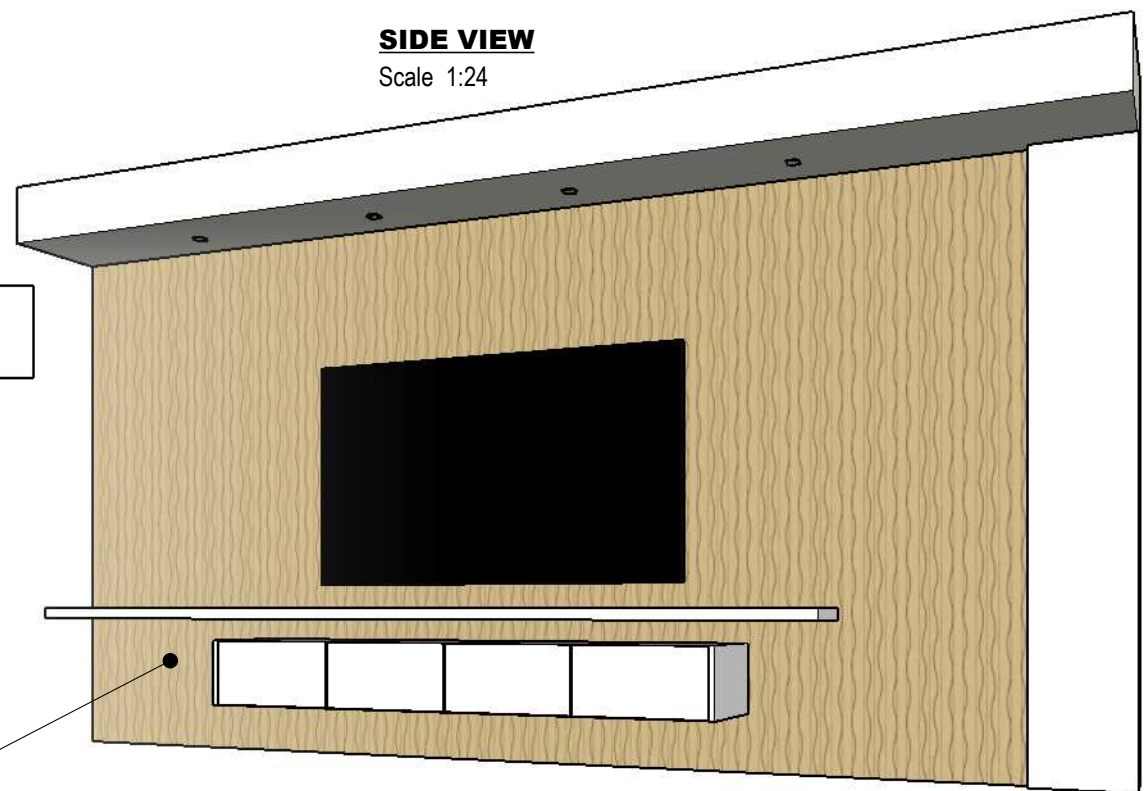

PERSPECTIVE VIEW
Not Scaled

	FINISH	SELLER
T.B.D	WALLPAPER	
Item No:		

DESIGN CONCEPT

ALL MEASUREMENTS MUST BE VERIFIED IN FIELD

This drawing is not intended to be used for contract pricing or fabrication purposes. All content is subject to change.

DISCARD ALL DRAWINGS THAT WERE MADE ON THIS ITEM PRIOR TO THE DATE BELOW:

05/26/2023

NOTES

Drawings may not be scaled. The numerical dimensions represent correct measurements. All dimensions are given from finished floor and finished wall unless otherwise noted. All design ideas, drawings and plans represented here are owned by the property of **WESTHAVEN CONSTRUCTION SERVICES**. All rights reserved. Above suggested electrical and plumbing locations, must be verified in field.



WESTHAVEN
CONSTRUCTION SERVICES, INC.

CLIENT
MICHAEL PULVER
0000
FL, 33000

ISSUE
10/ 14/ 2022
RE - ISSUE
MM,DD,YY

DESIGN BY
Joel A.
DRAWN BY
Abel Q.

DESCRIPTION
MASTER BED. TV WALL
PAGE NAME
PLANS

PROJECT No
3906
PROJECT NAME
PORTOFINO