

3106
CONTINUUM SOUTH

MASTER CLOSET UPDATE




DESIGN CONCEPT

**ALL MEASUREMENTS
MUST BE
VERIFIED IN FIELD**

DISCARD ALL DRAWINGS THAT
WERE MADE ON THIS ITEM PRIOR
TO THE DATE BELOW:

10/16/2023



This drawing is not intended to be used
for contract pricing or fabrication
purposes.
All content is subject to change

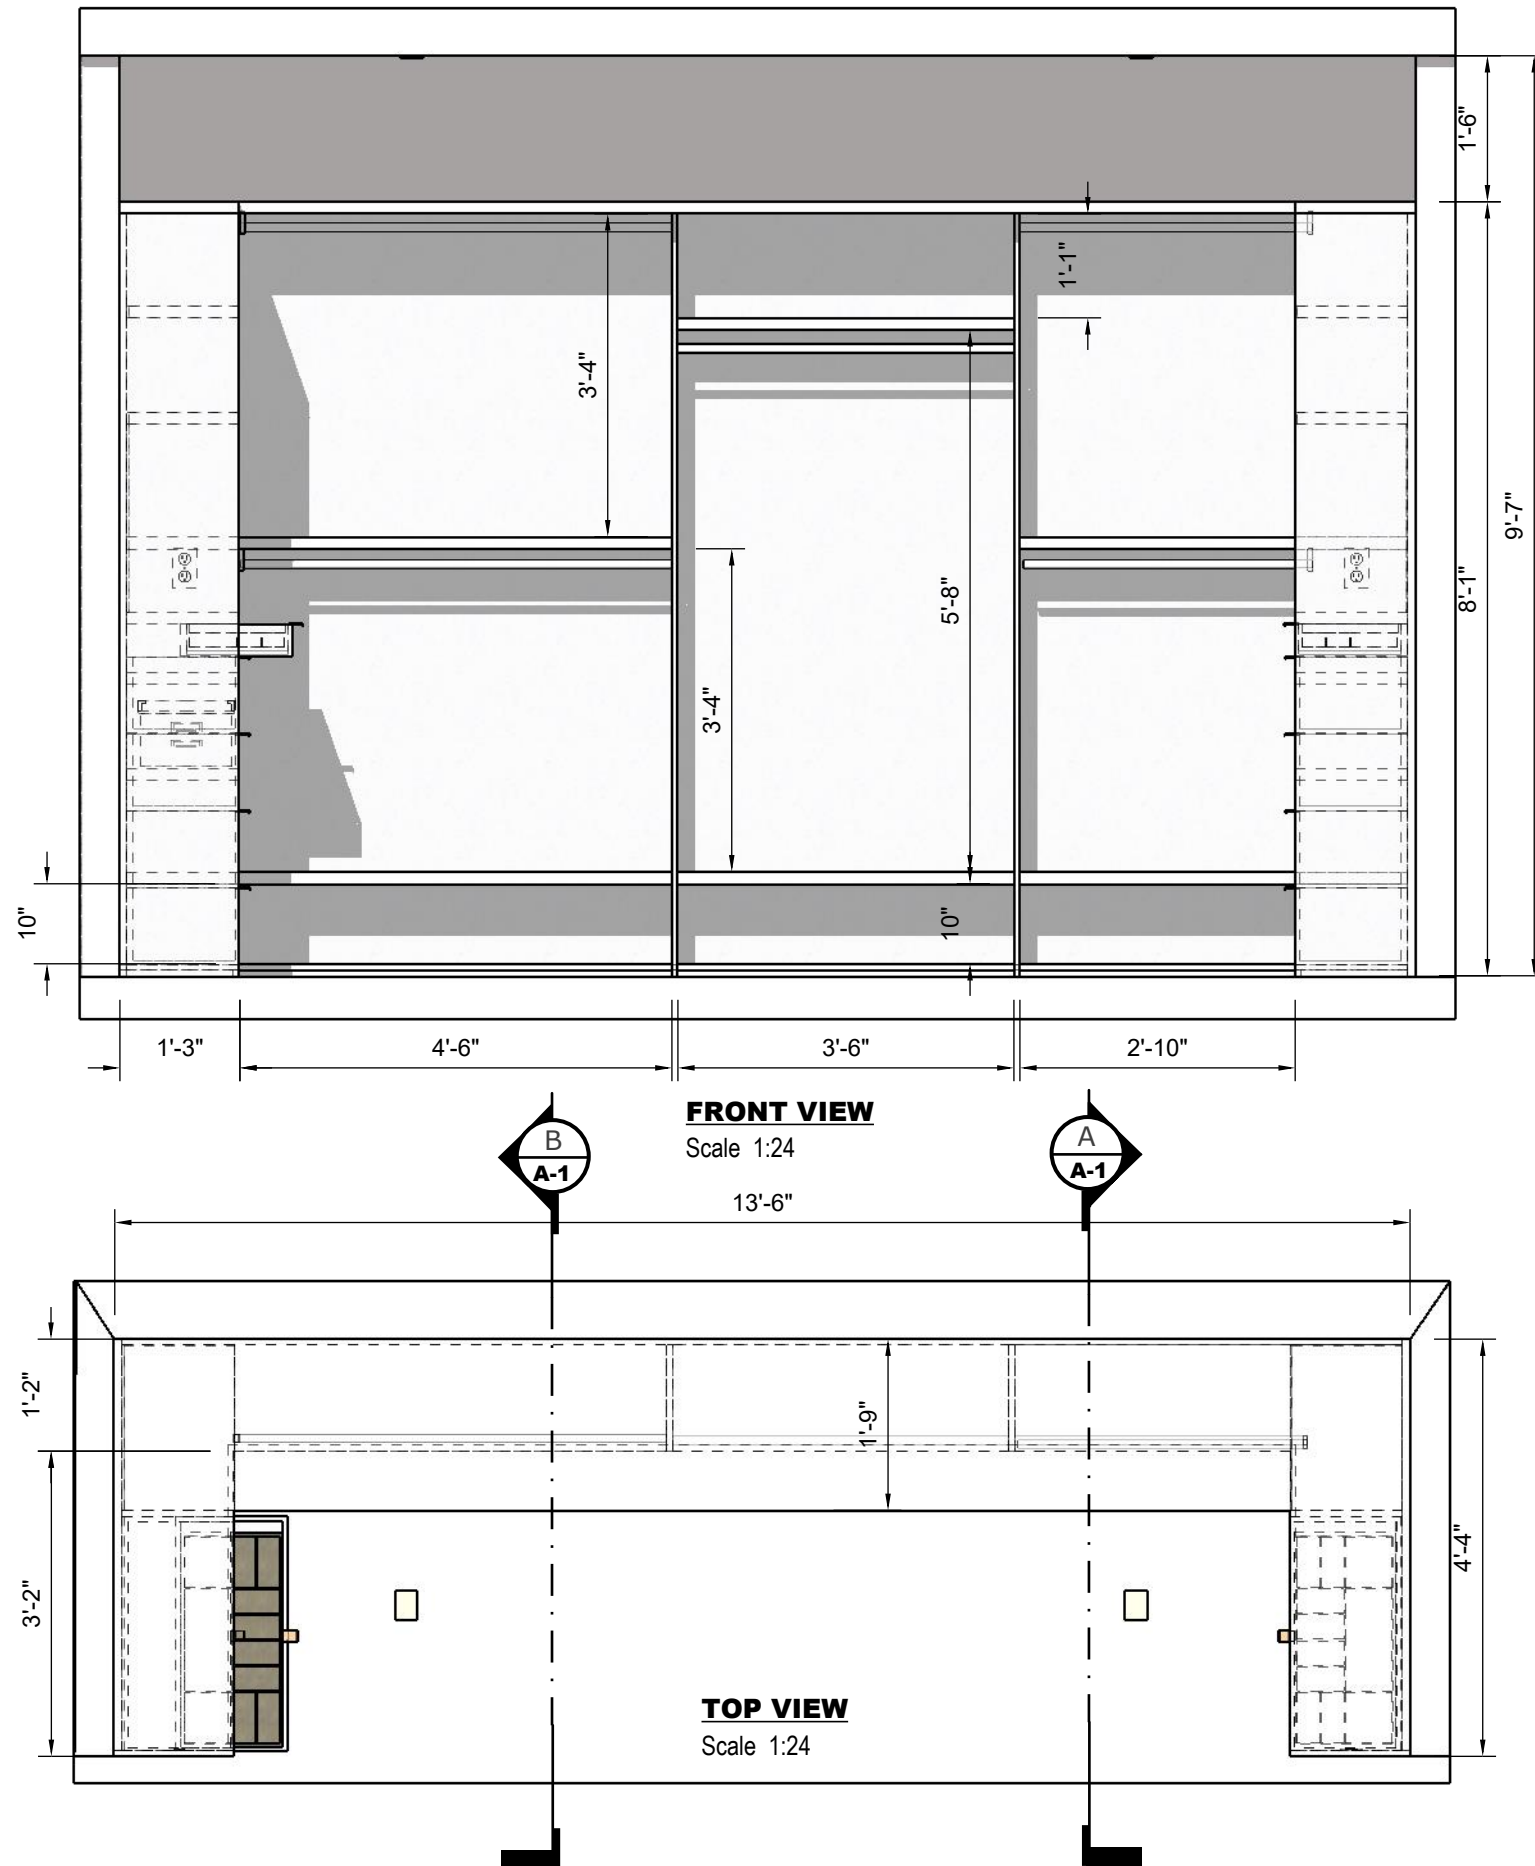

DUE TO THE ACTUAL MEASUREMENT OF THE CEILING HEIGHT AND THE DIMENSIONS OF THE DROP CEILING, IT WAS NECESSARY TO READJUST THE DESIGN. THIS INVOLVE REMOVING THE UPPER SECTION, LEAVING THE 18 INCHES FOR LUGGAGE STORAGE, AND ADJUSTING THE SHORT CLOTHING SECTIONS TO THEIR CONVENTIONAL HEIGHT OF 40 INCHES. WE NEED ANY SUGGESTION OR APPROVAL IN CASE ANY FURTHER ADJUSTMENTS ARE NOT REQUIRED.



The numerical dimensions represent correct measurements. (If not indicated, the precision of the dimensions by default is to 1") All design ideas, drawings and plans represented here are owned by the property of WESTHAVEN CONSTRUCTION SERVICES, INC. All rights reserved. Above suggested electrical and plumbing locations, must be verified in field.

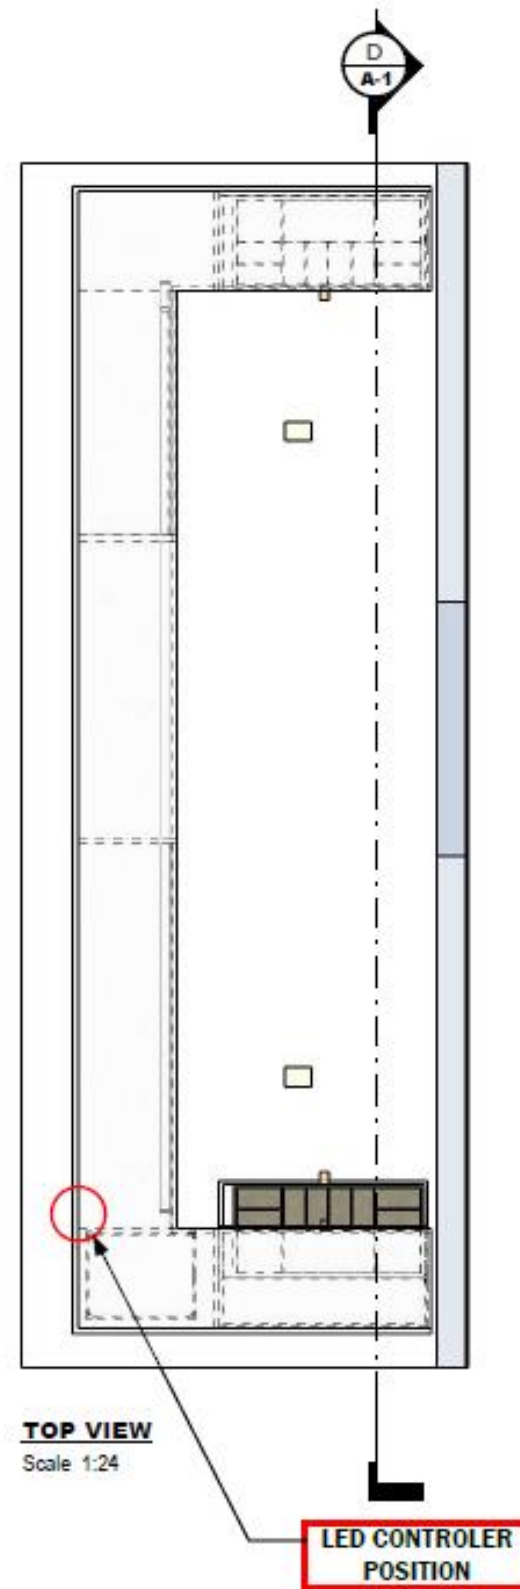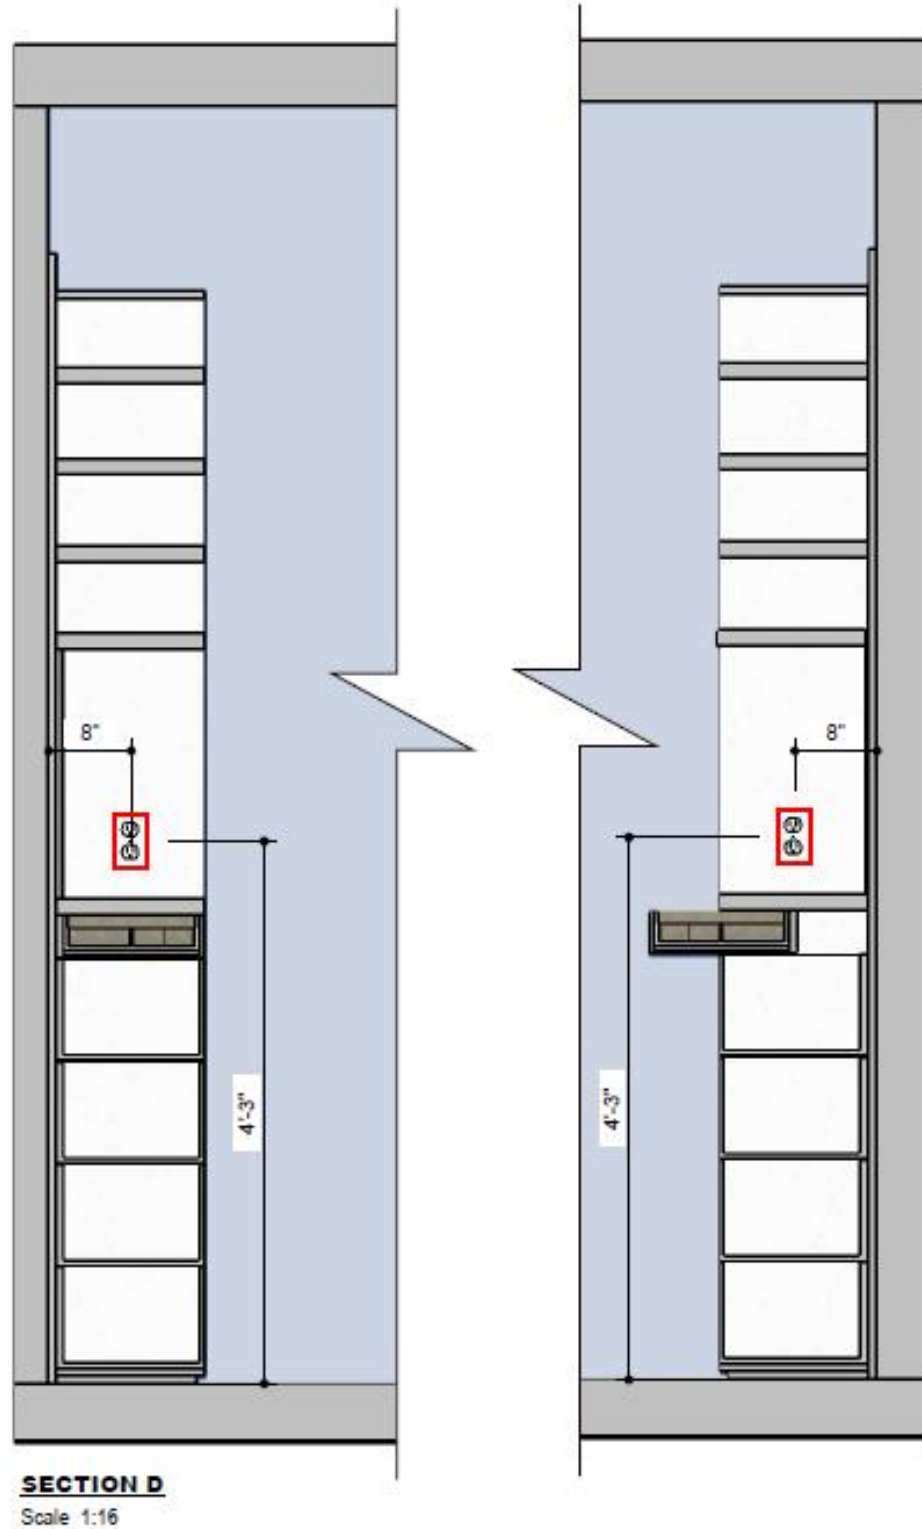

3106 CONTINUUM SOUTH		ISSUE	
0000 F1, 33000		09/ 29/ 2023	
DESIGN BY	OWNER	RE - ISSUE	10/16/2023
J. Alonso	STEVEN MICHAELSON		
DRAWN BY	PAGE NAME		
A. Quintero	outlets		

DESIGN CONCEPT

**ALL MEASUREMENTS
MUST BE
VERIFIED IN FIELD**

DISCARD ALL DRAWINGS THAT
WERE MADE ON THIS ITEM PRIOR
TO THE DATE BELOW:

10/16/2023

This drawing is not intended to be used
for contract pricing or fabrication
purposes.
All content is subject to change

A - 02

**MASTER CLOSET
UPDATE**