



ELEVATION AA

Access to
AC machine
service


Travertine
Floor

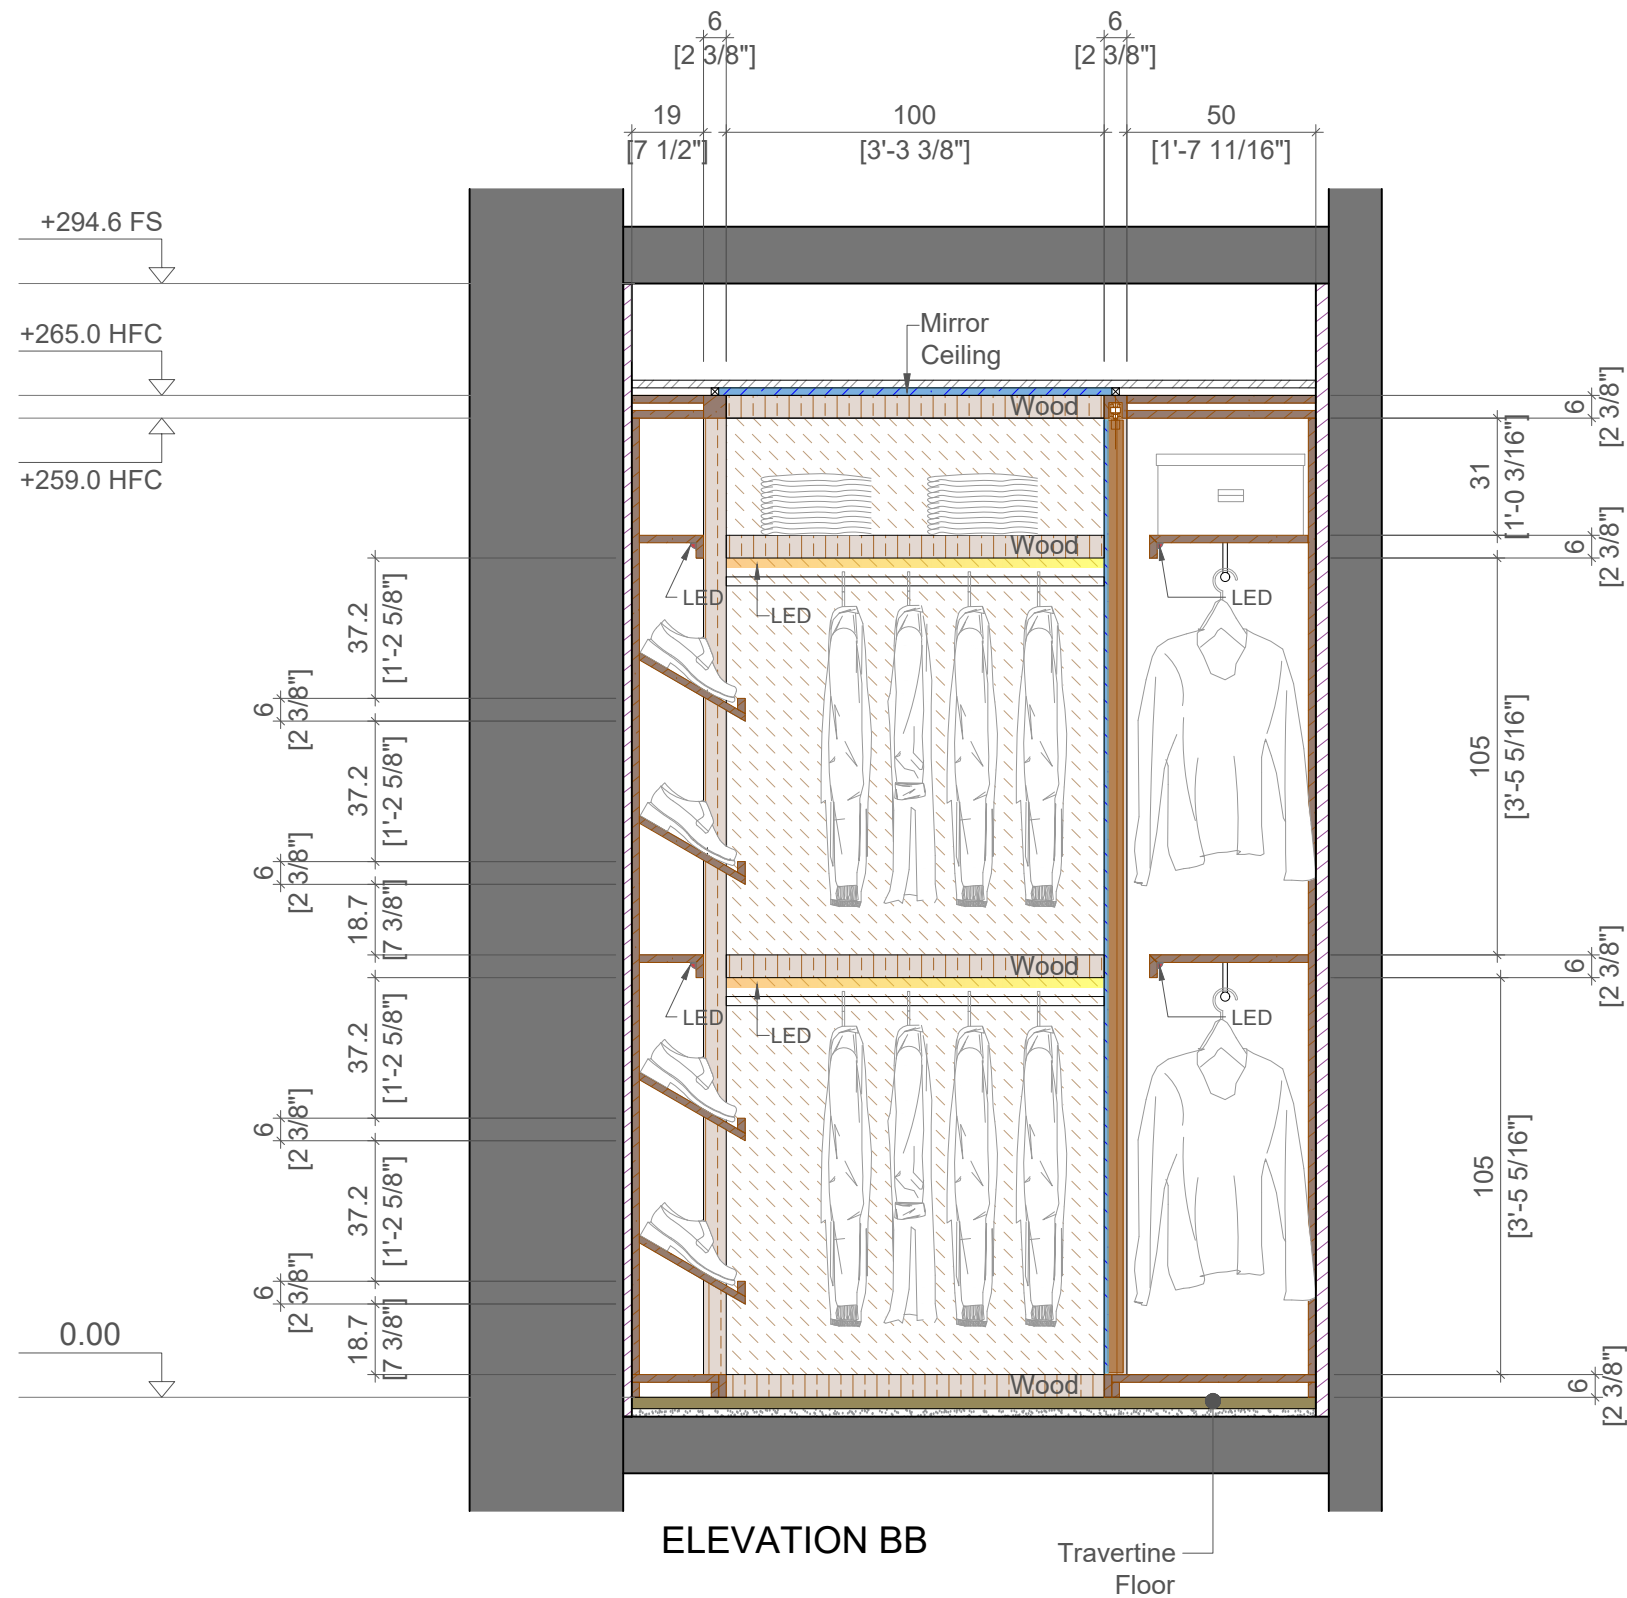


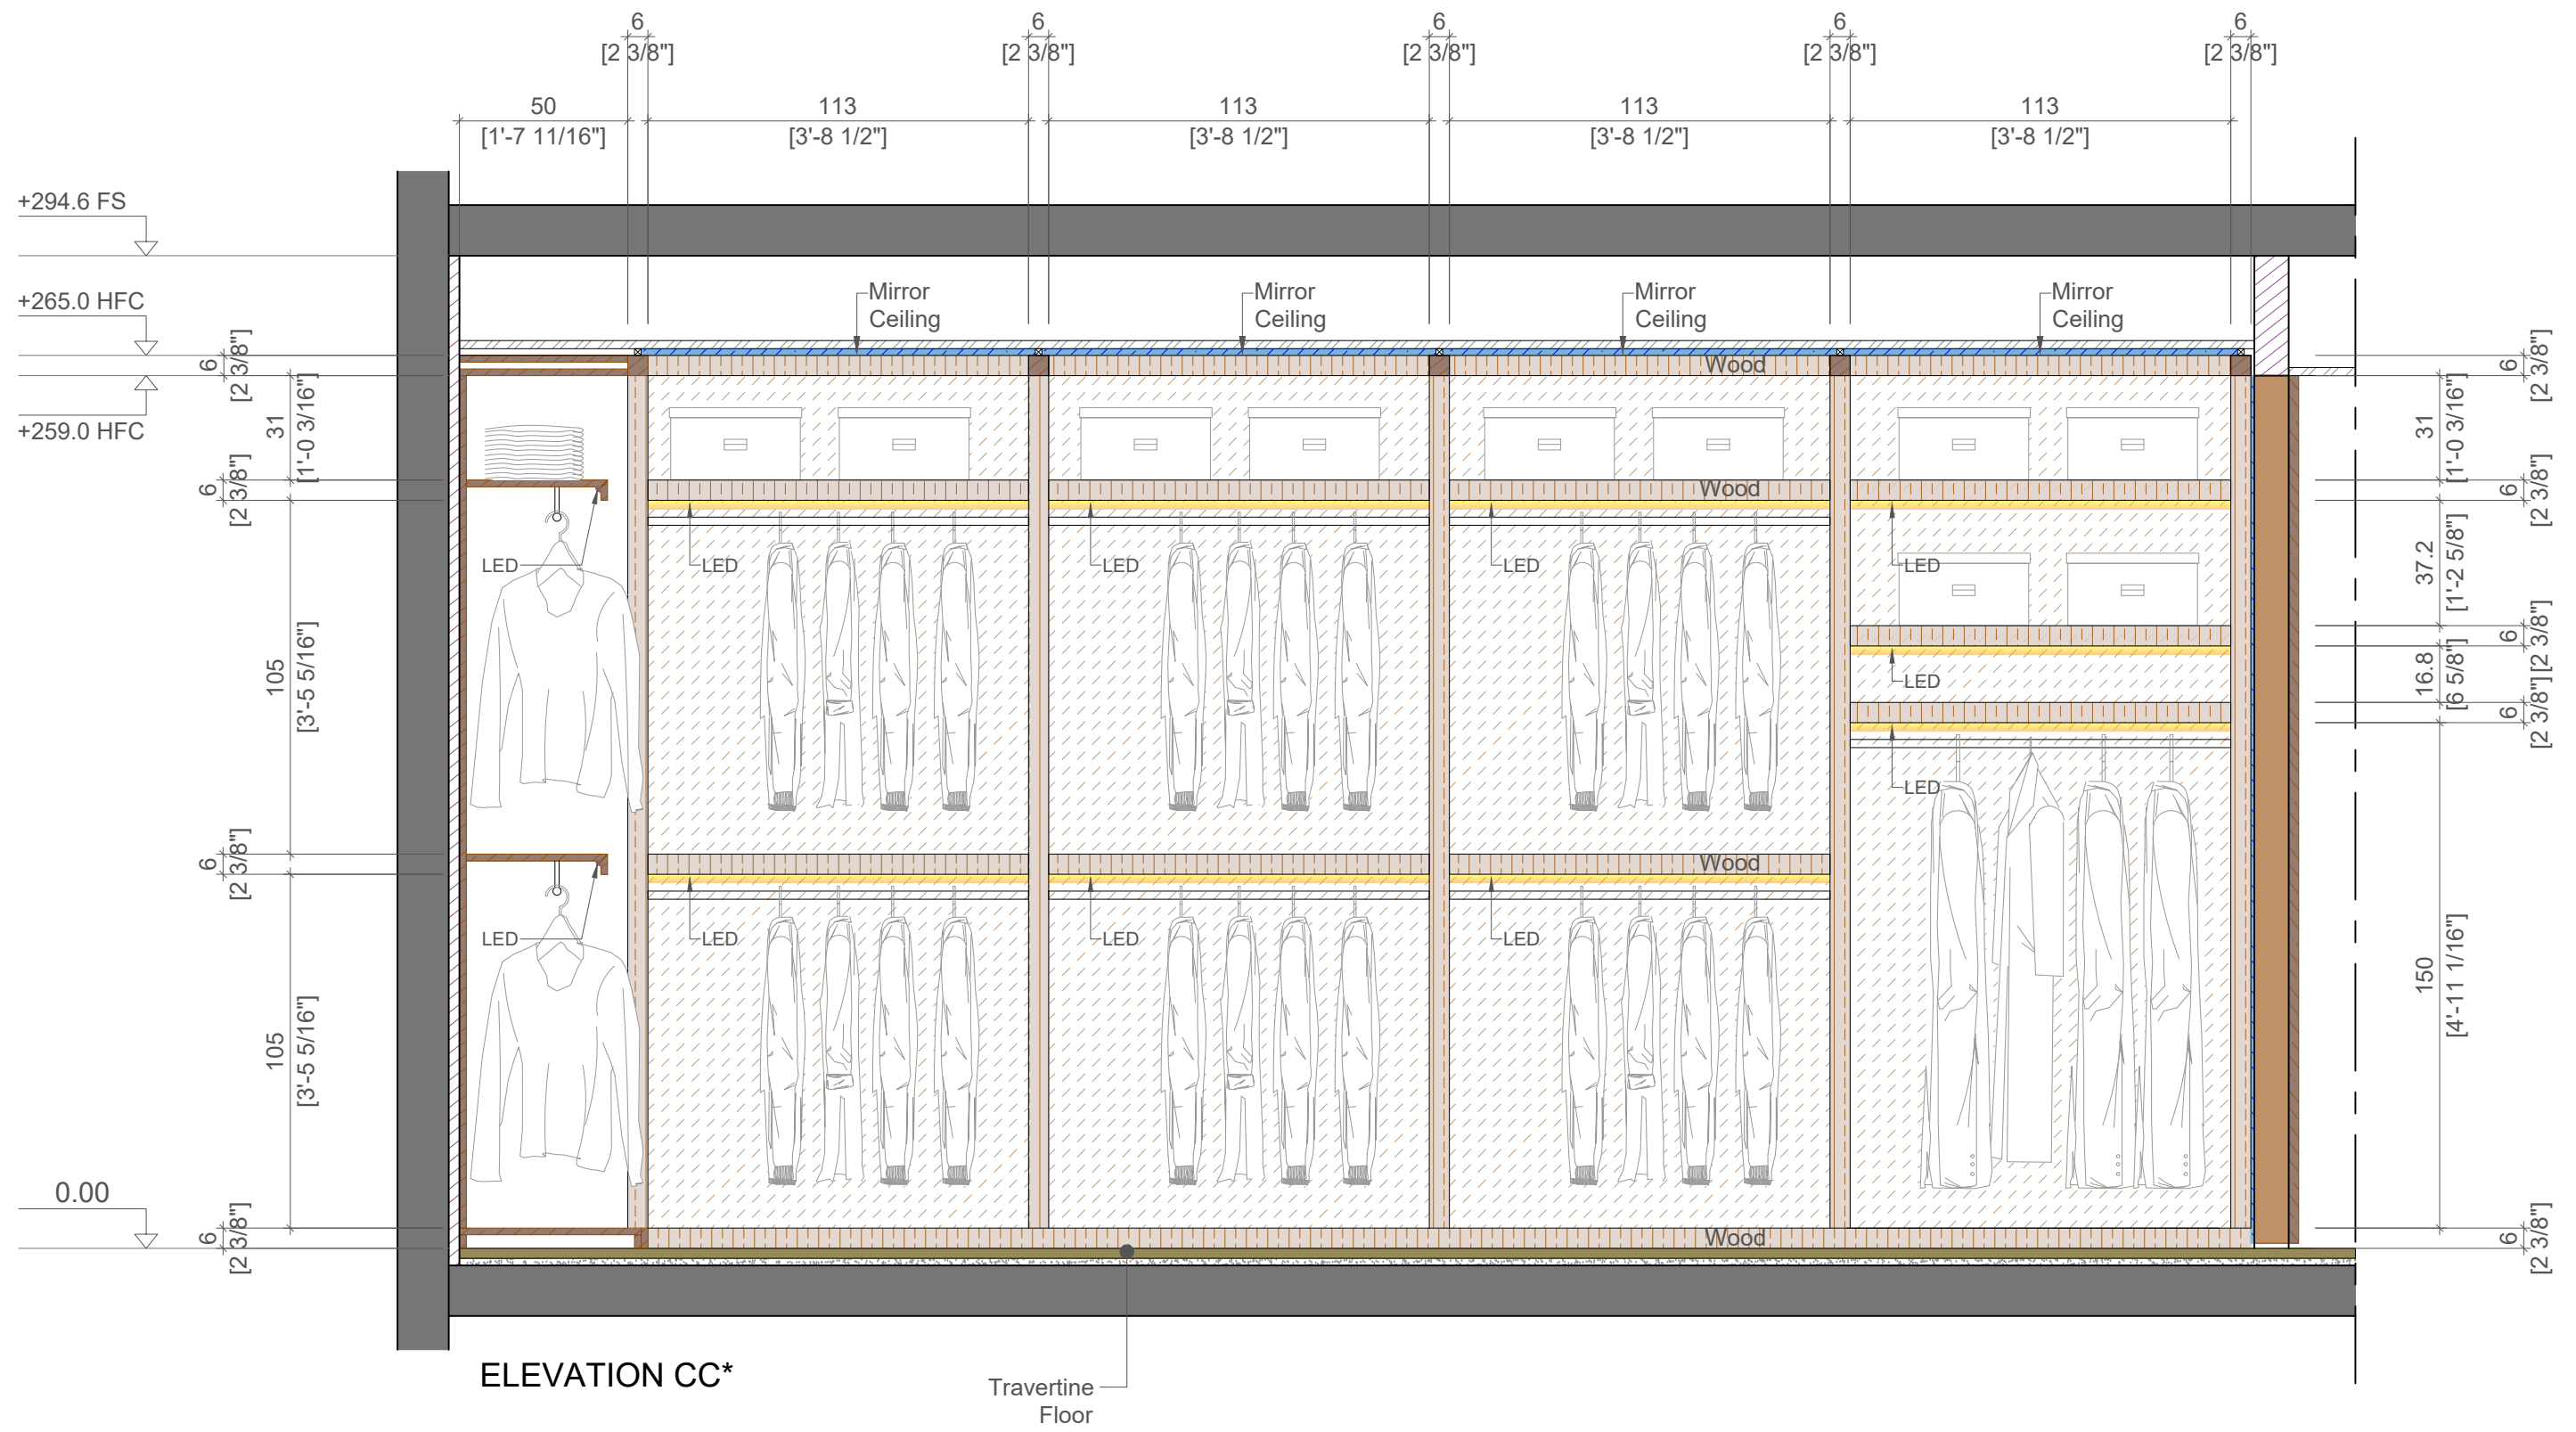

ELEVATION CC*

Travertine Floor

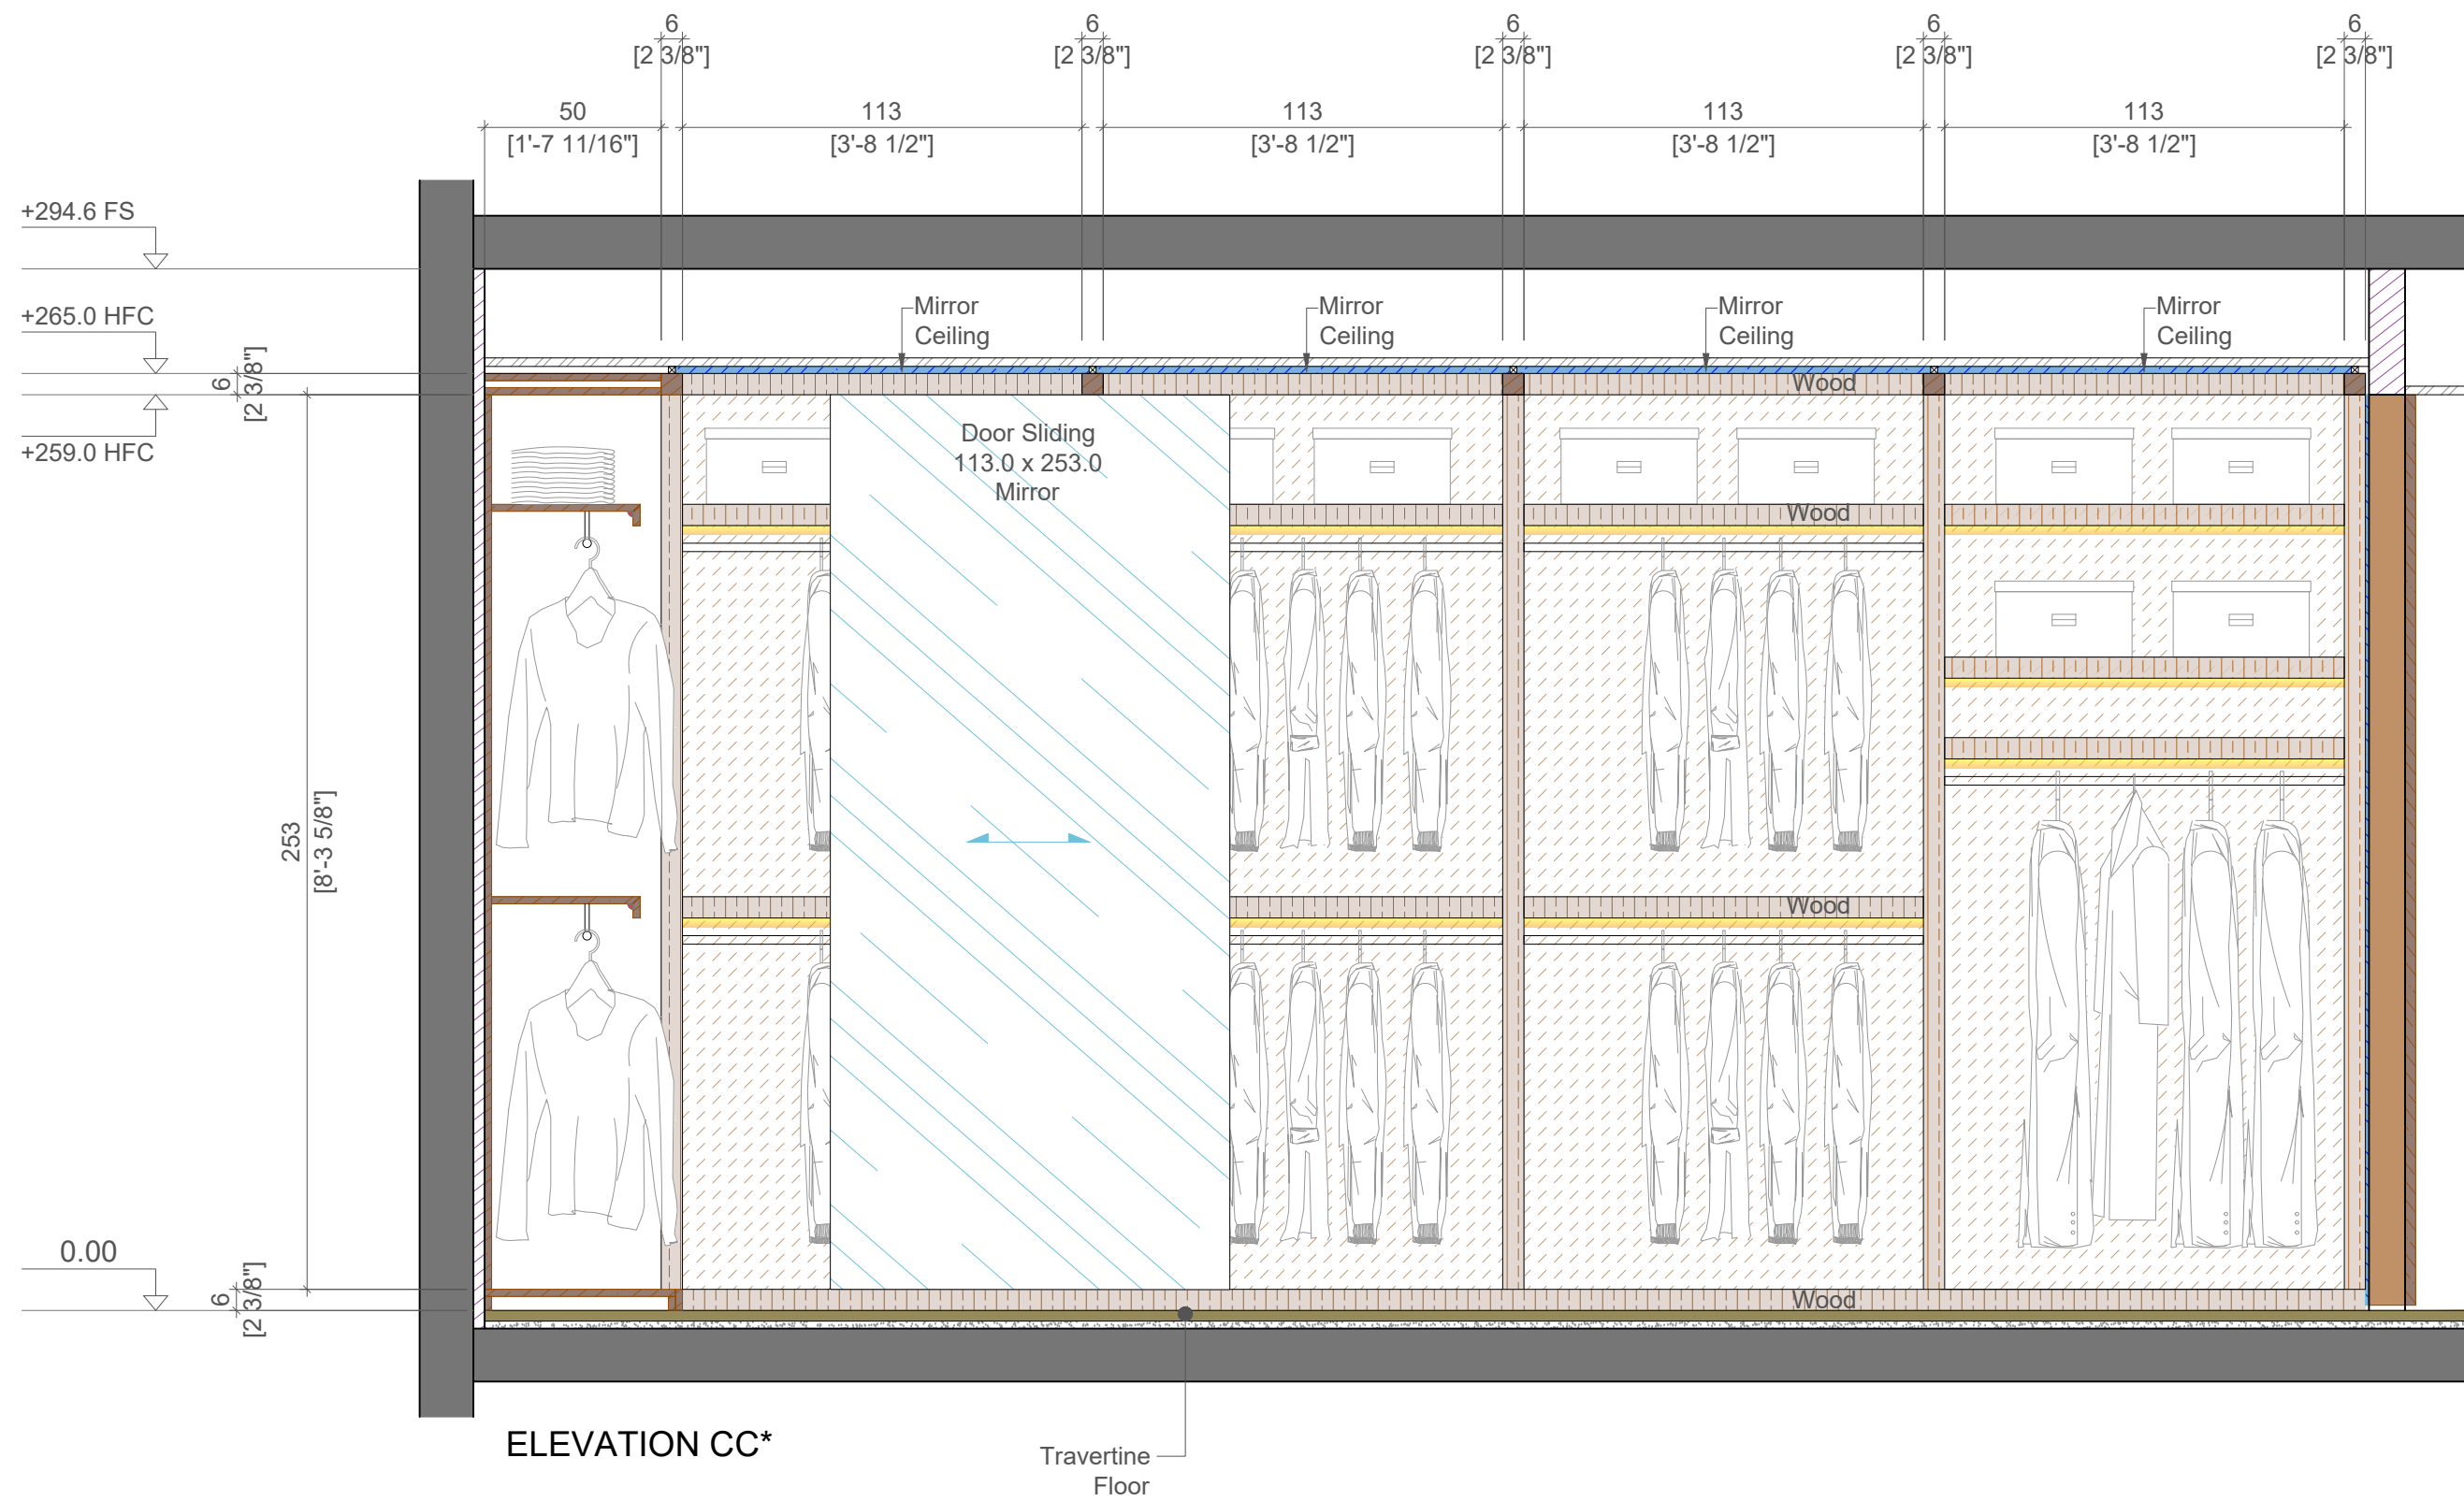

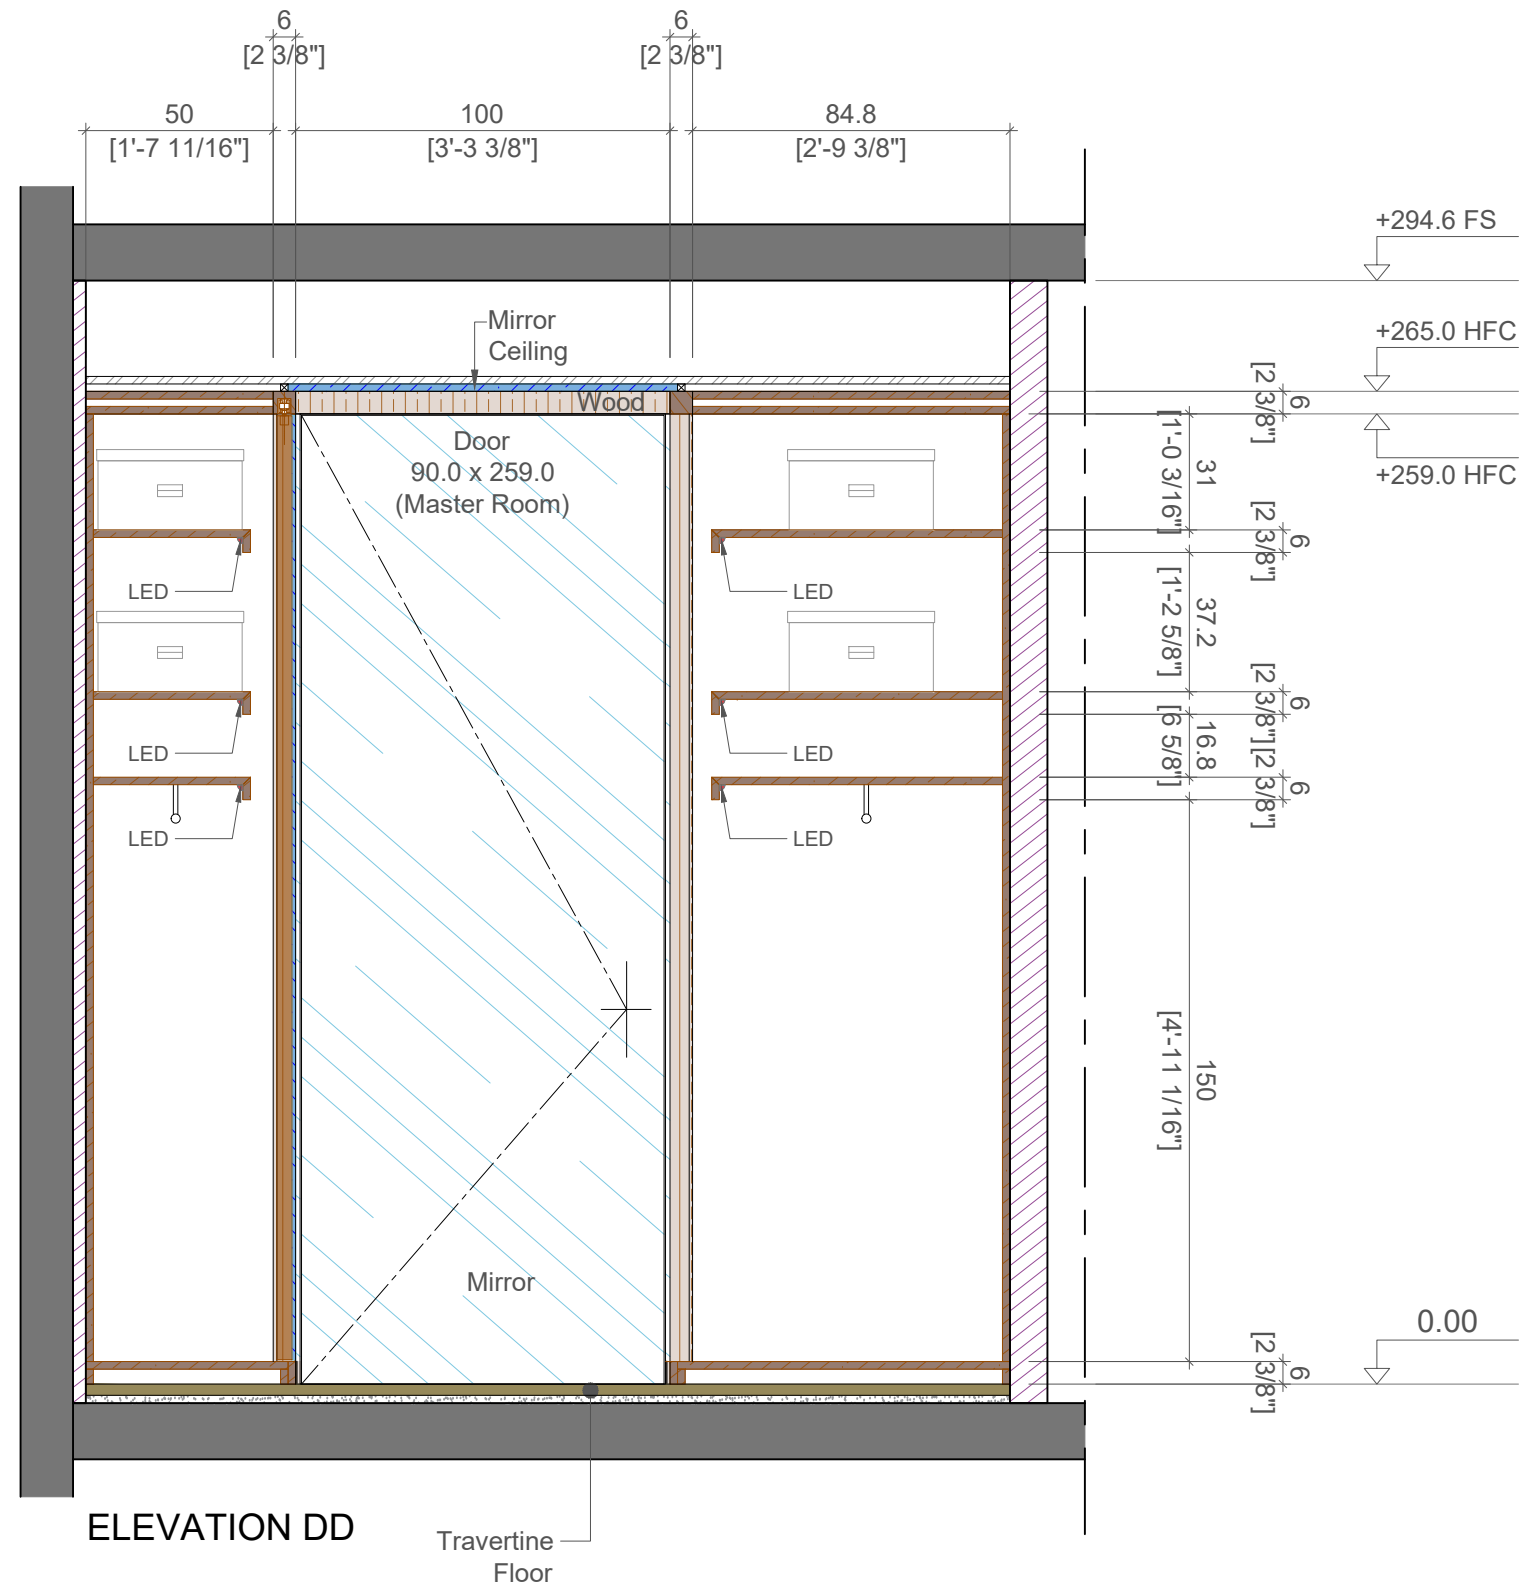

ELEVATION DD