

2409 CONTINUUM SOUTH

DESKTOP & BEDROOM FURNITURE




FINISH	SELLER
MATERIAL NAME	
Item No:	

Sheet #	Sheet Name
00	COVER PAGE
Sheet A1	DESKTOP
Sheet A2	BEDROOM FURNITURE
Sheet A3	PARTITION



DESKTOP 2

DESKTOP 1

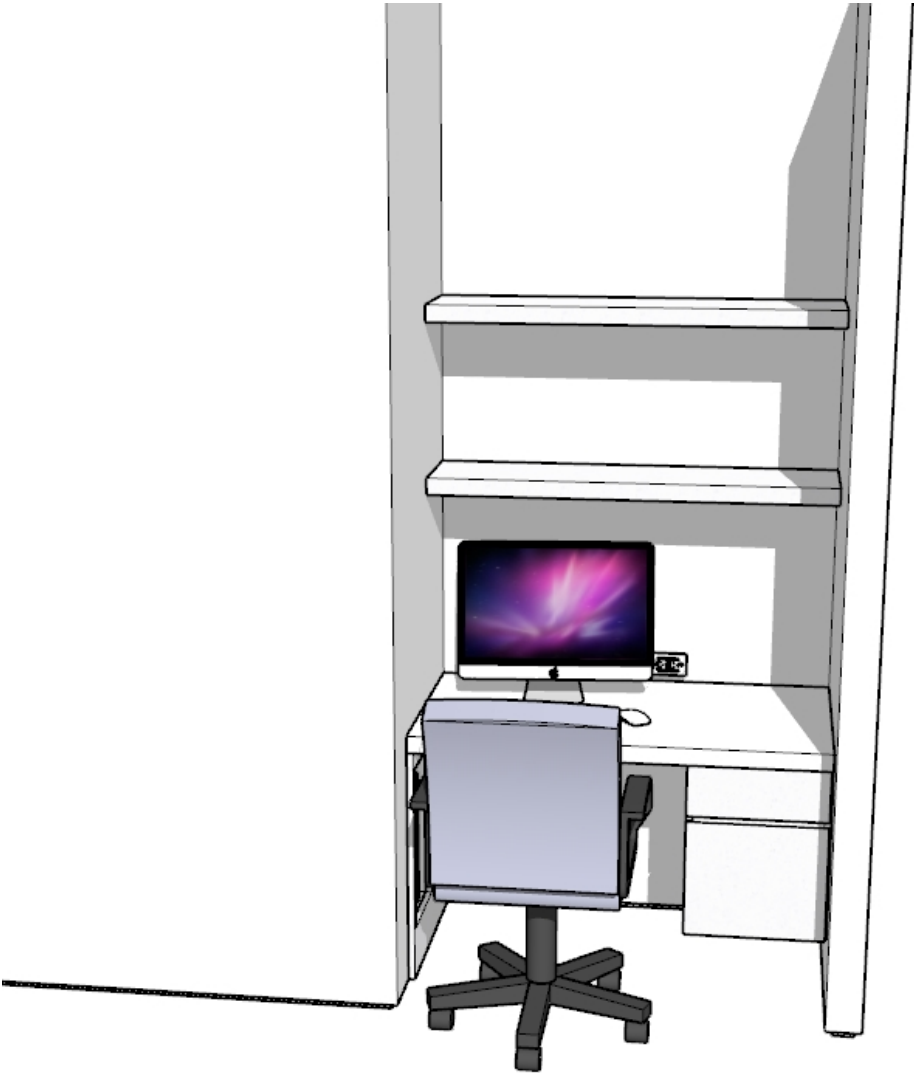

PROGRESS DRAWING

This presentation is not intended to be used for contract pricing or fabrication purposes. All content is subject to change.
DISCARD ALL PRESENTATIONS THAT WERE MADE ON THIS ITEM PRIOR TO THE DATE BELOW:

09/19/2022

NOTES

The drawings included in presentations may not be scaled. The numerical dimensions represent correct measurements. All dimensions are given from finished floor and finished wall unless otherwise noted. All design ideas, drawings and plans represented here are owned by the property of WESTHAVEN CONSTRUCTION SERVICES.
Above suggested electrical and plumbing locations, must be verified in field.

PROJECT
2409
CONTINUUM SOUTH

PAGE NAME
COVER PAGE

DESIGN BY
J. ALONSO

DRAWING BY
A. QUINTERO

CREATED
06/ 10/ 2022

MODIFIED
09/19/2022

CLIENT
CLIENT NAME

ADDRESS
0000
FI, 33000



WESTHAVEN
CONSTRUCTION SERVICES, INC.
8254 NW SOUTH RIVER DRIVE, MEDLEY, FL 33166
All rights reserved.



CLIENT
CLIENT NAME
0000
FI, 33000

ISSUE
06/ 10/ 2022
RE - ISSUE
MM.DD.YY

DESIGN BY
Joel A.

DRAWN BY
Abel Q.

DESCRIPTION
DESKTOP & BEDROOM
FURNITURE
PAGE NAME
DESKTOP

PROJECT No
2409

PROJECT NAME
CONTINUUM SOUTH

A- 01



Scale 1:16




Scale 1:16



Scale 1:16



Scale 1:00

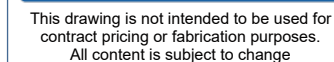

DISCARD ALL DRAWINGS THAT WERE
MADE ON THIS ITEM PRIOR TO THE
DATE BELOW:


09/19/2022

NOTES


Drawings may not be scaled.
The numerical dimensions represent correct measurements.
All dimensions are given from finished floor and finished wall unless otherwise noted.
All design ideas, drawings and plans represented here are owned by the property of
WESTHAVEN CONSTRUCTION SERVICES.

All rights reserved.
Above suggested electrical and plumbing
locations, must be verified in field.


**ALL MEASUREMENTS MUST BE
VERIFIED IN FIELD**

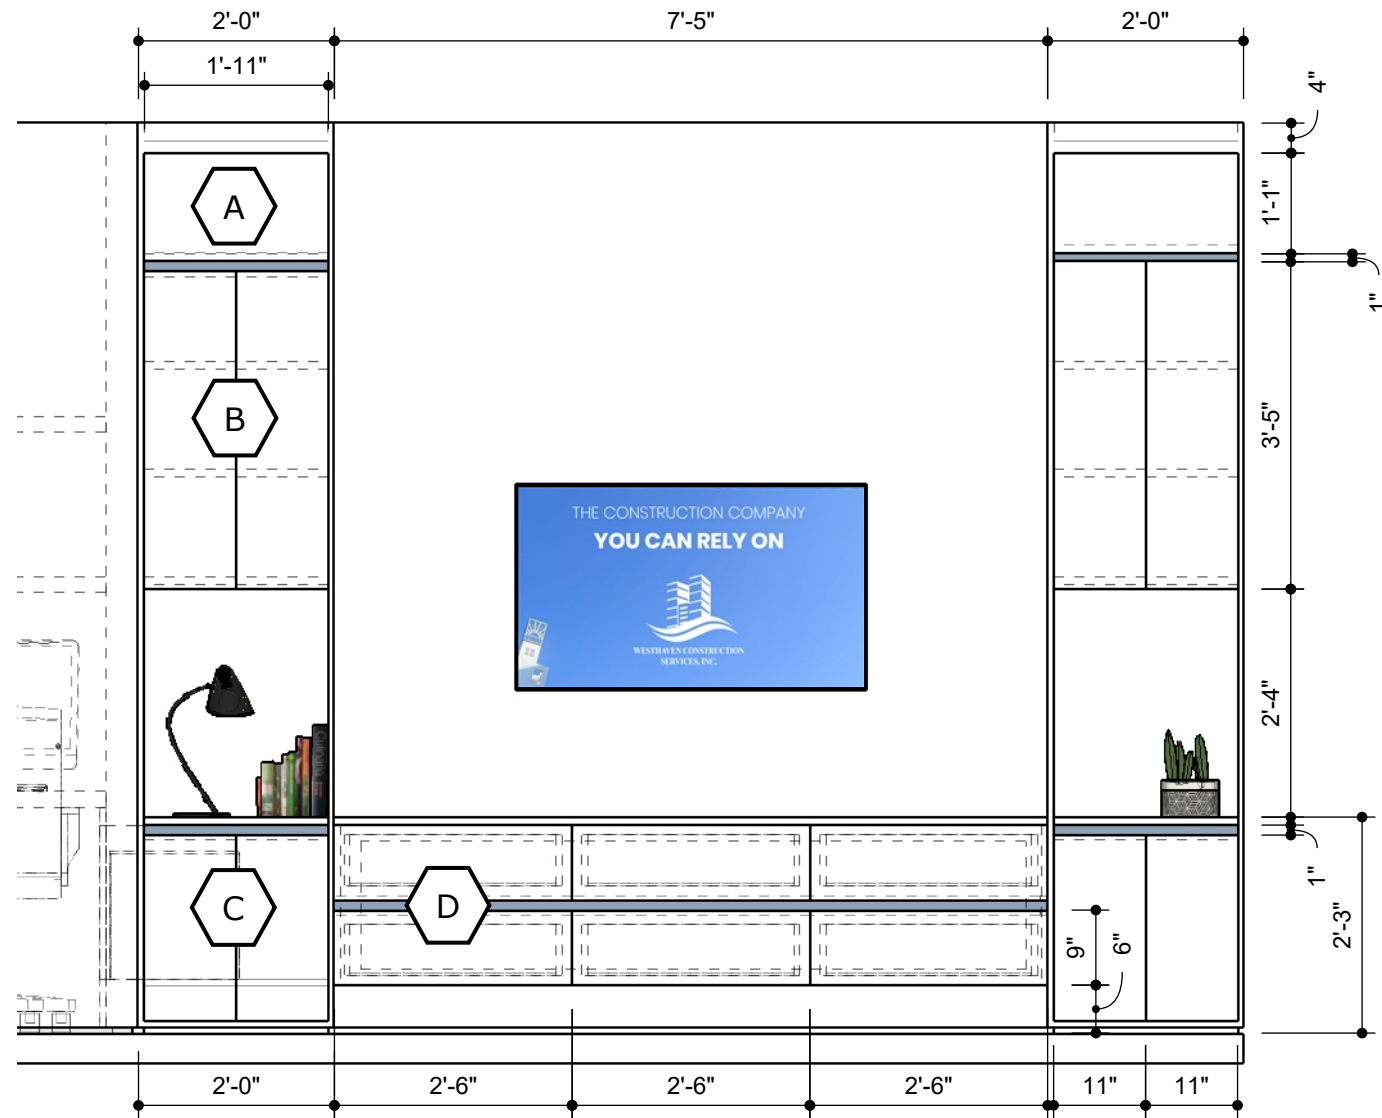

FRONT VIEW
Scale 1:16

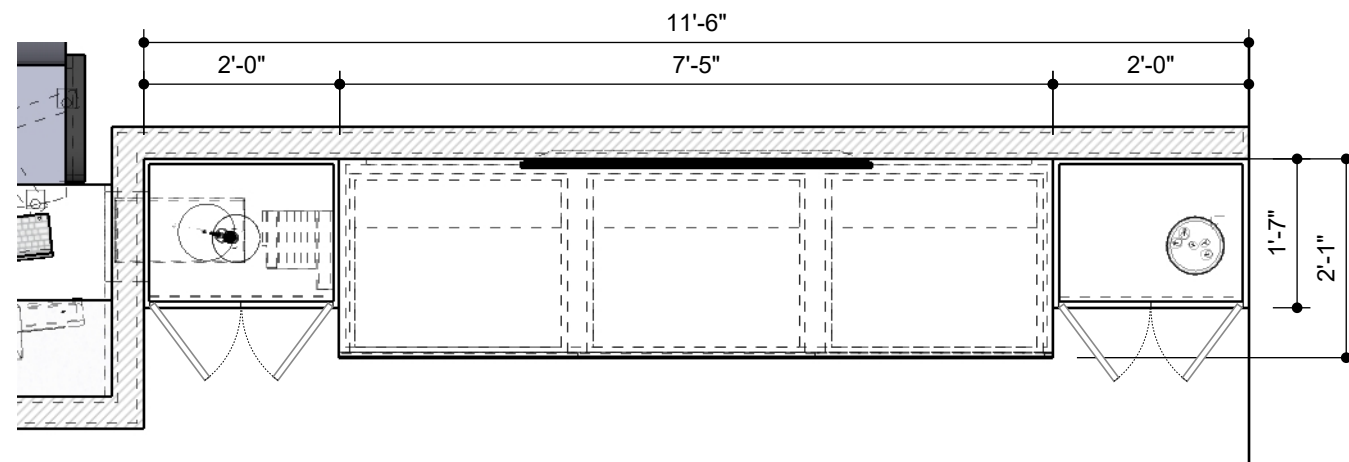

TOP VIEW
Scale 1:16

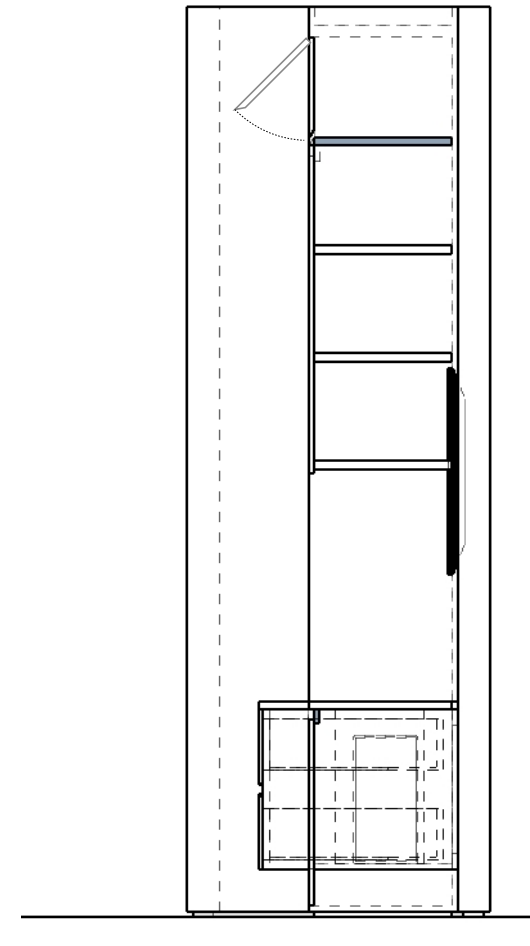

SIDE VIEW
Scale 1:16

- A SWING-UP DOOR
- B SWING DOOR
- C SWING DOOR
- D DRAWERS

APPROVED

BY ALEXIS CURRO

OWNER 09/19/2022

This drawing is not intended to be used for contract pricing or fabrication purposes. All content is subject to change.

DISCARD ALL DRAWINGS THAT WERE MADE ON THIS ITEM PRIOR TO THE DATE BELOW:

09/19/2022

NOTES


Drawings may not be scaled. The numerical dimensions represent correct measurements. All dimensions are given from finished floor and finished wall unless otherwise noted.

All design ideas, drawings and plans represented here are owned by the property of

WESTHAVEN CONSTRUCTION SERVICES.


All rights reserved. Above suggested electrical and plumbing locations, must be verified in field.

ALL MEASUREMENTS MUST BE VERIFIED IN FIELD

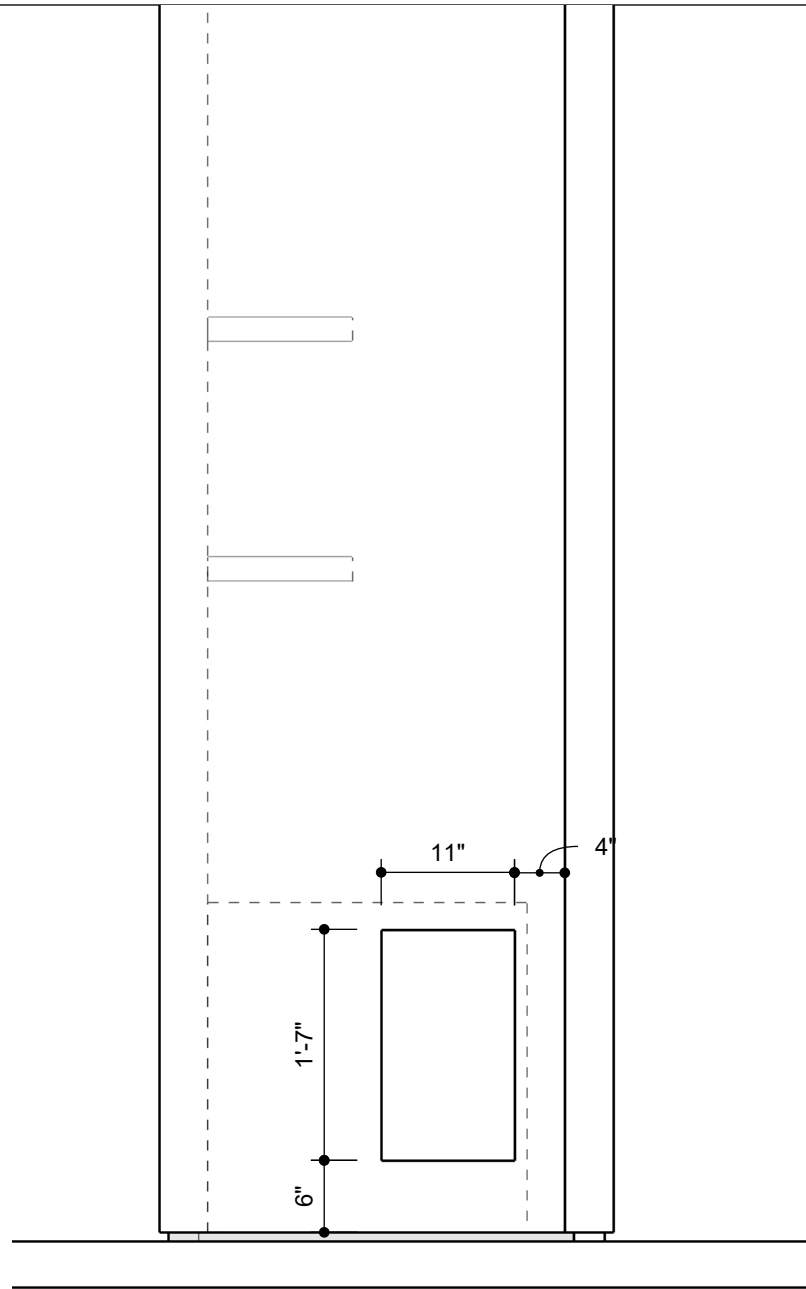

PARTITION HOLE FRONT VIEW

Scale 1:16

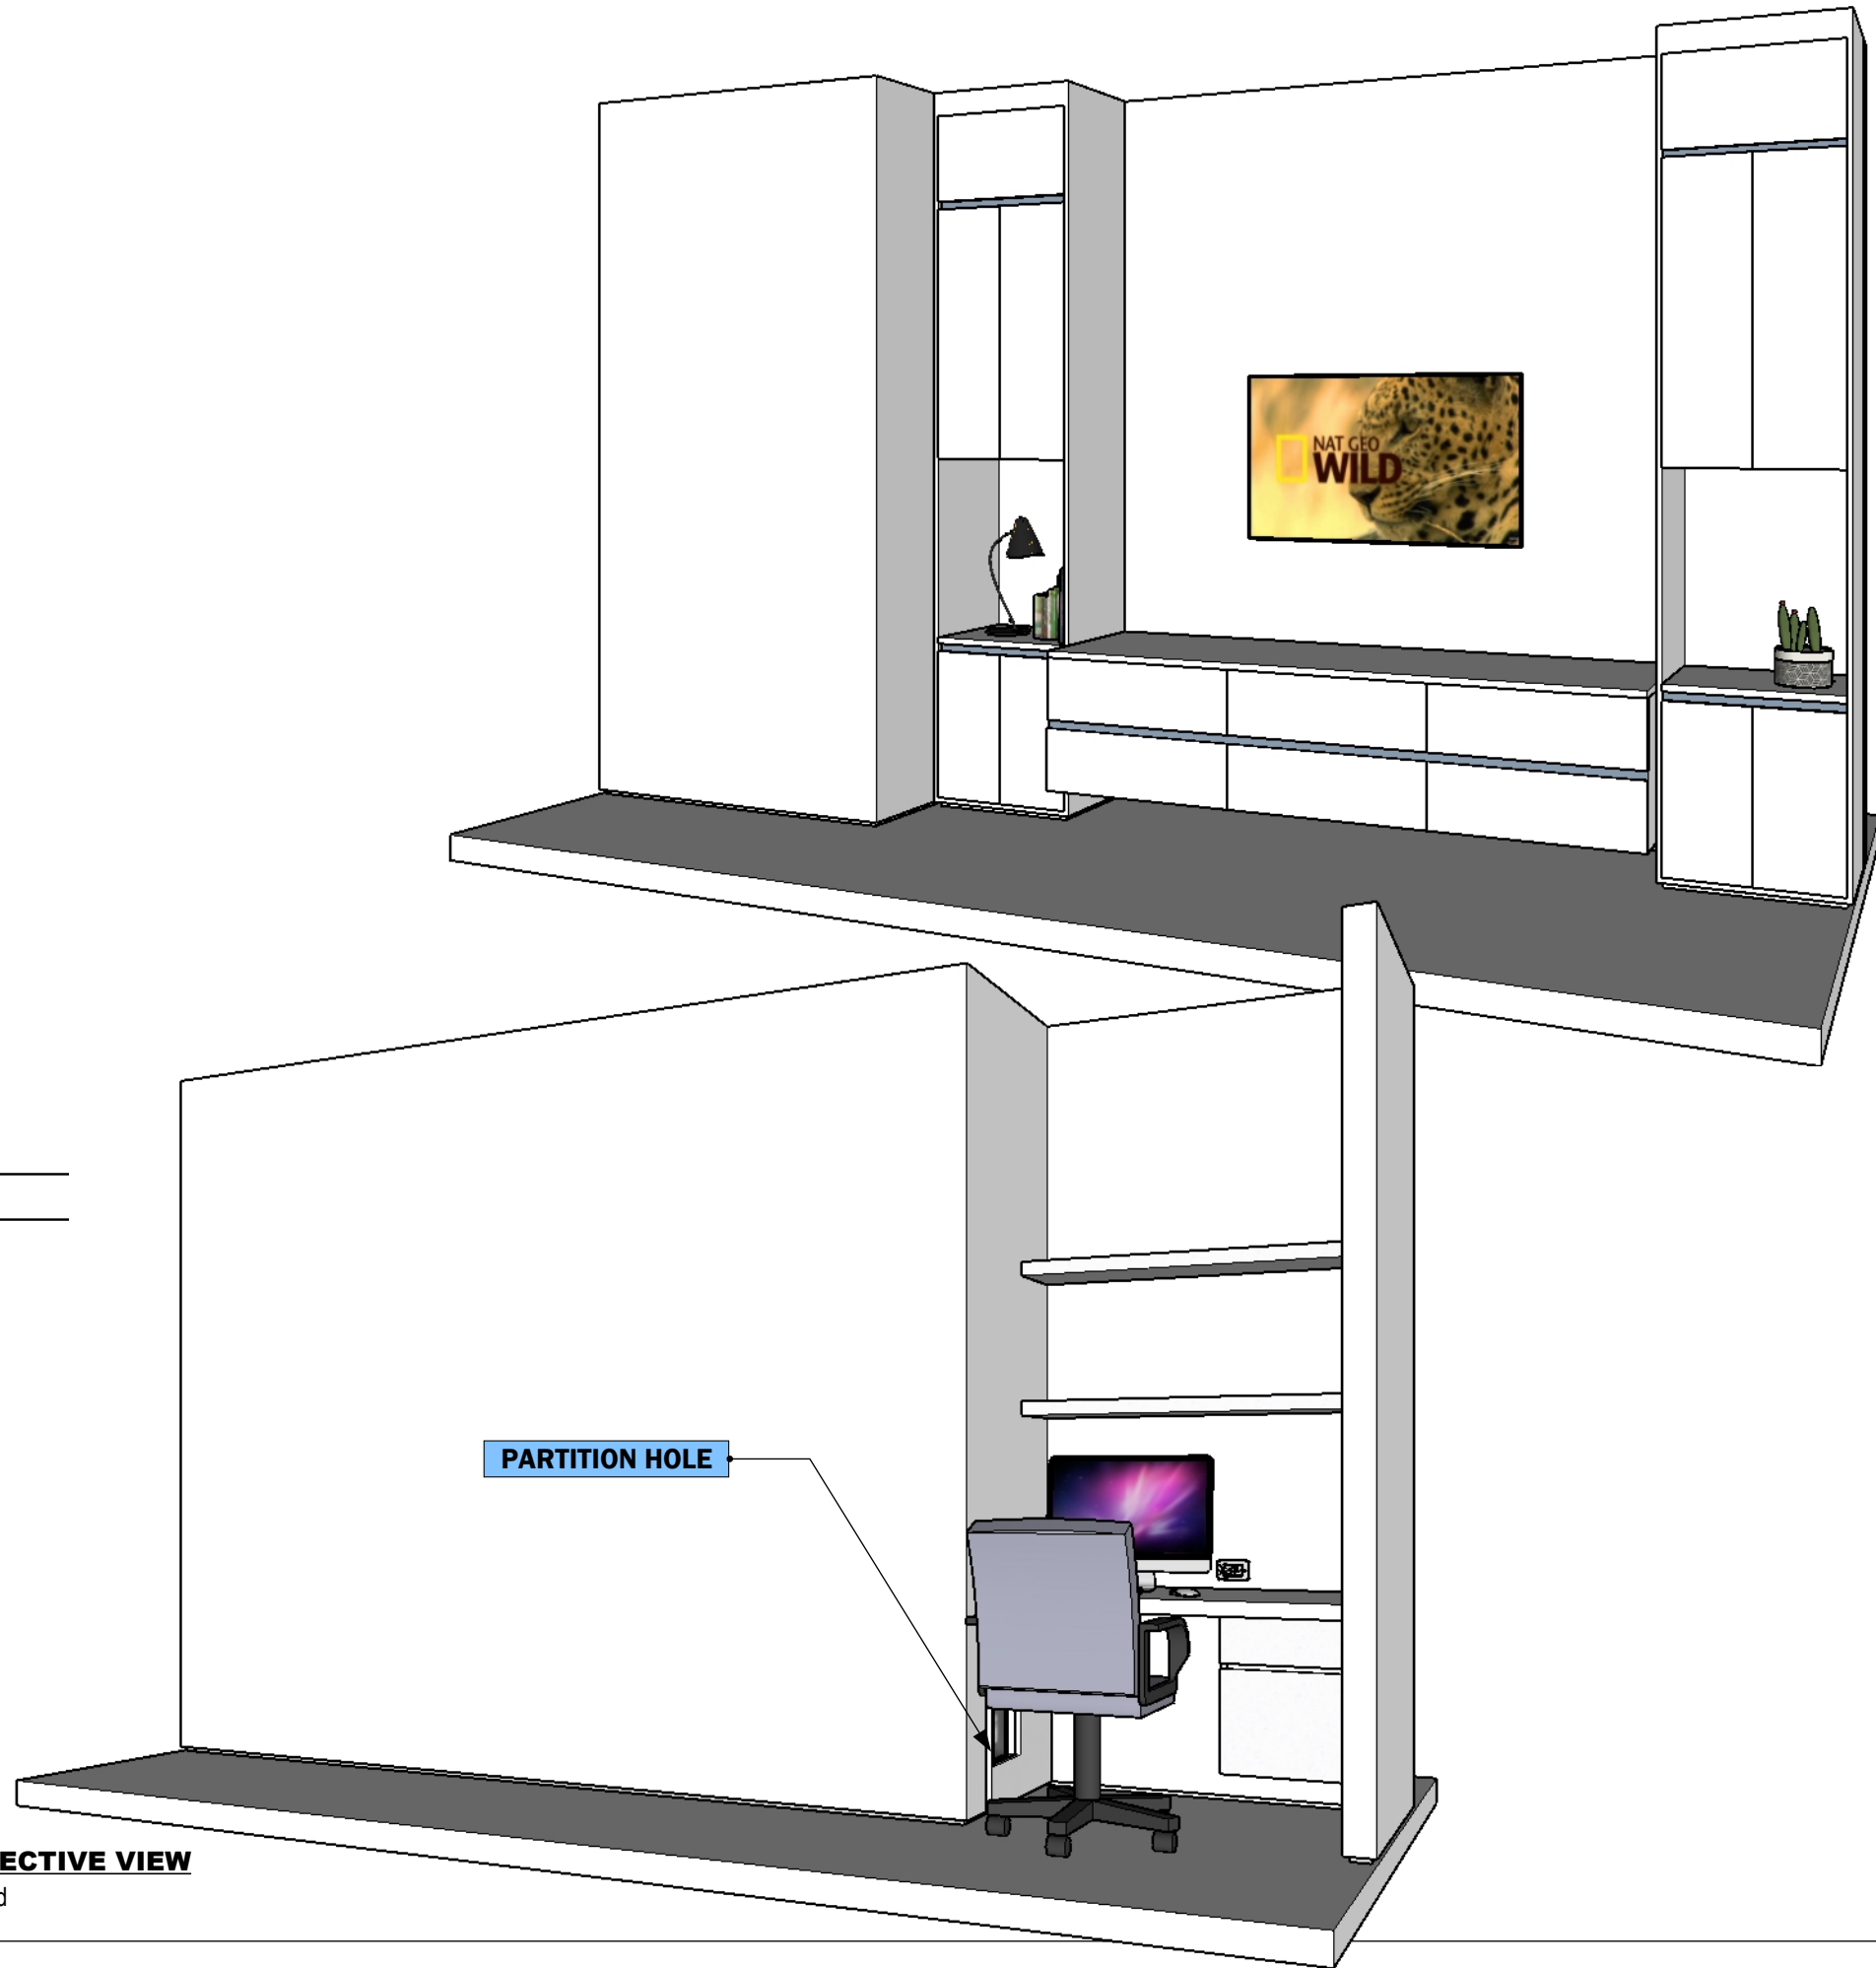

PERSPECTIVE VIEW

Not Scaled



WESTHAVEN
CONSTRUCTION SERVICES, INC.

CLIENT
CLIENT NAME
0000
FL, 33000

ISSUE
06/ 10/ 2022
RE - ISSUE
MM.DD.YY

DESIGN BY
Joel A.
DRAWN BY
Abel Q.

DESCRIPTION
DESKTOP & BEDROOM
FURNITURE
PAGE NAME
PARTITION

PROJECT No
2409
PROJECT NAME
CONTINUUM SOUTH

A-03