



MIRROR

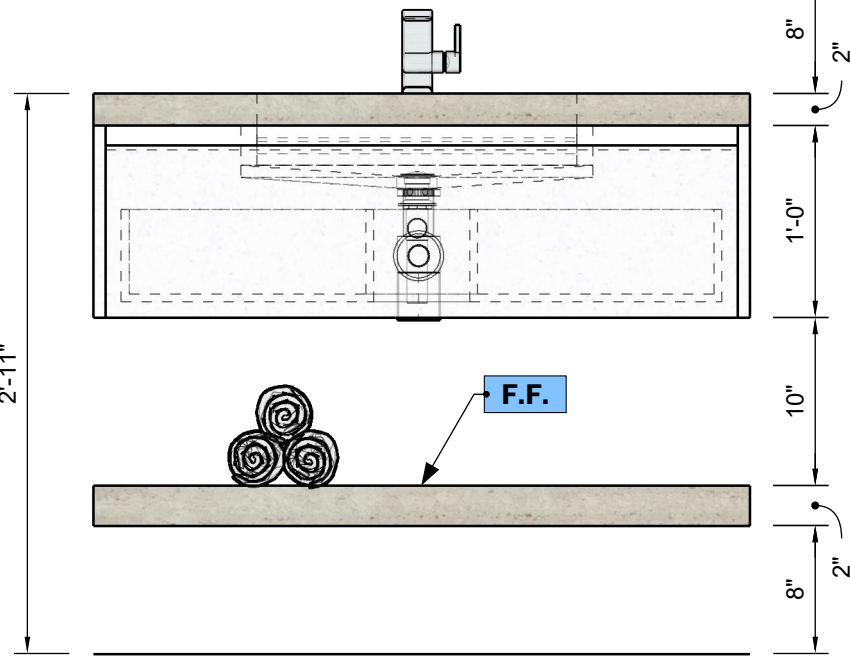


FRONT VIEW
Scale 1:16

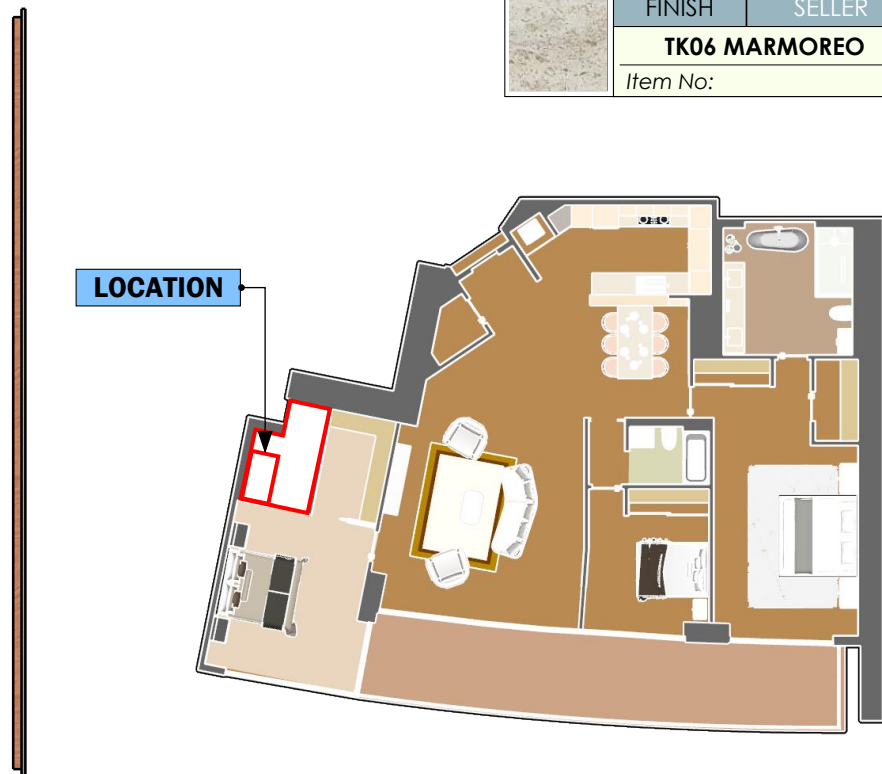


LOCATION

FINISH	SELLER
TK06 MARMOREO	
Item No:	

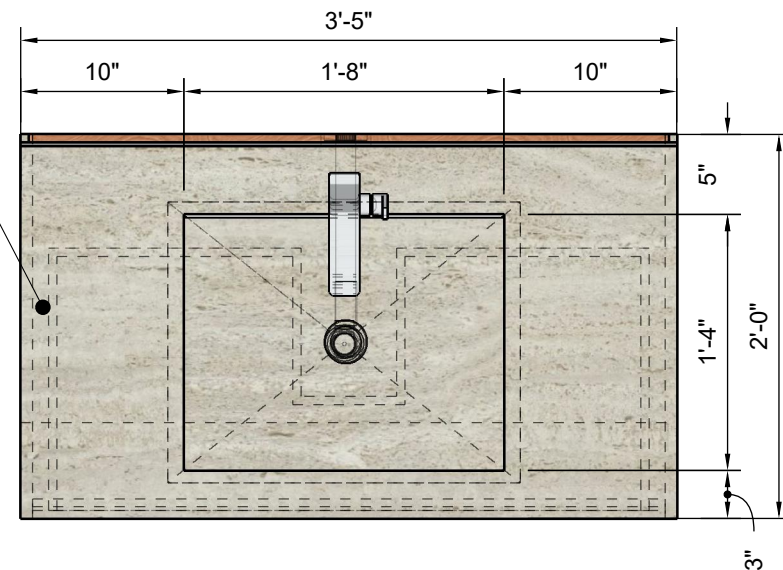

TOP VIEW
Scale 1:16

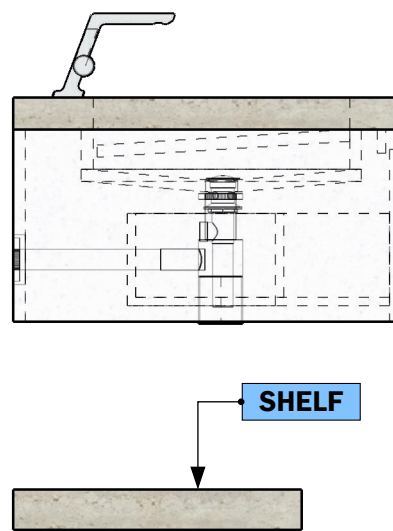

SIDE VIEW
Scale 1:16

This plan presents preliminary proposals for materials, measurements, and design. Please note that these proposals are subject to possible changes.

Materials: Proposed materials are subject to evaluation and final selection.


Measurements: Indicated measurements are approximate and may be adjusted during the design and construction process.

Design: The presented design is an initial proposal and may undergo modifications.

Approvals and revisions: Any changes to materials, measurements, or design require appropriate approval.

This plan does not represent the final version of the project, and adjustments will be made to ensure quality and goal fulfillment.

FINISH	SELLER
WHITE LACQUER	
Item No:	

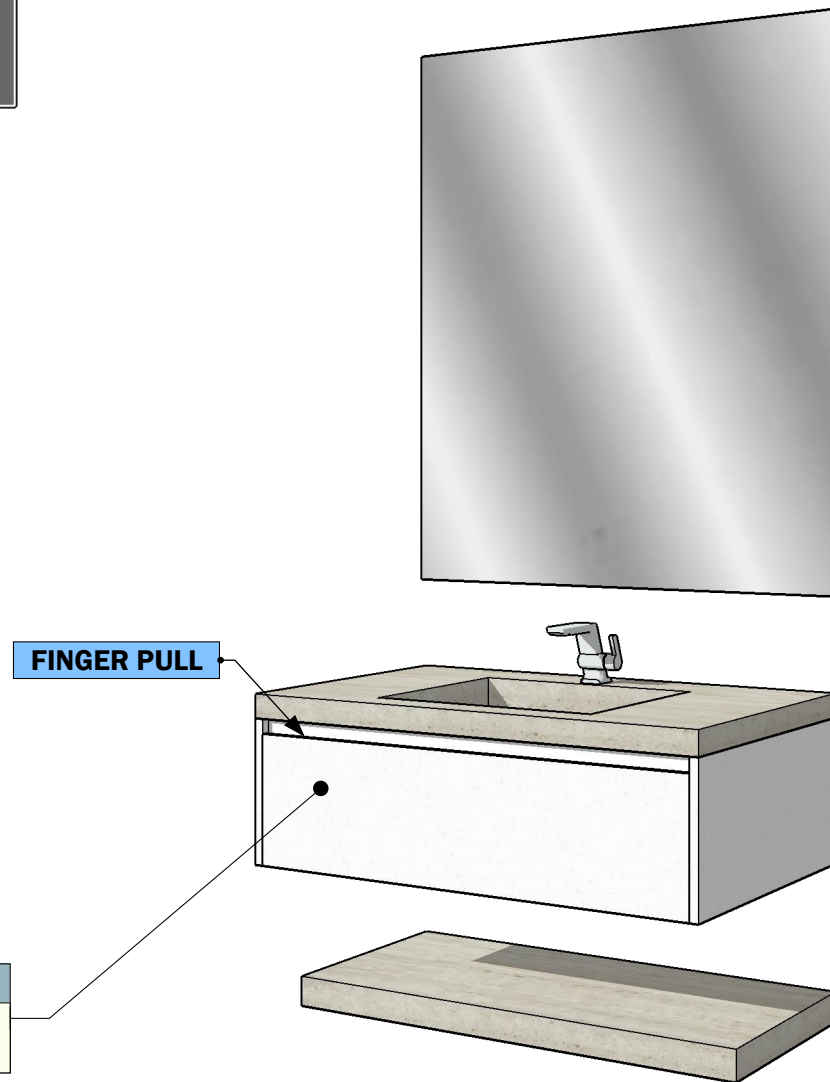

PERSPECTIVE VIEW
Not Scaled

THIS IS NOT A SHOP DRAWING
All Measurements must be **VERIFIED IN FIELD**

PROGRESS DRAWING FOR APPROVAL



CONTACT DESIGN TEAM

BASE VERSION
SUBJECT TO REVISIONS

ISSUE 02/15/2024
RE - ISSUE 03/12/2024

3603 ICON
0000 FI, 33000

OWNER BRED F.
DESIGN BY J. Alonso
DRAWN BY A. Quintero
PAGE NAME PLANS

DESIGN CONCEPT

ALL MEASUREMENTS MUST BE VERIFIED IN FIELD

DISCARD ALL DRAWINGS THAT WERE MADE ON THIS ITEM PRIOR TO THE DATE BELOW:

03/12/2024

This drawing is not intended to be used for contract pricing or fabrication purposes. All content is subject to change

D - 01

VANITY No 3

NOTE

Drawings may not be scaled.

The numerical dimensions represent correct measurements. (If not indicated, the precision of the dimensions by default is to 1")

All design ideas, drawings and plans represented here are owned by the property of WESTHAVEN CONSTRUCTION SERVICES, INC. All rights reserved. Above suggested electrical and plumbing locations, must be verified in field.