



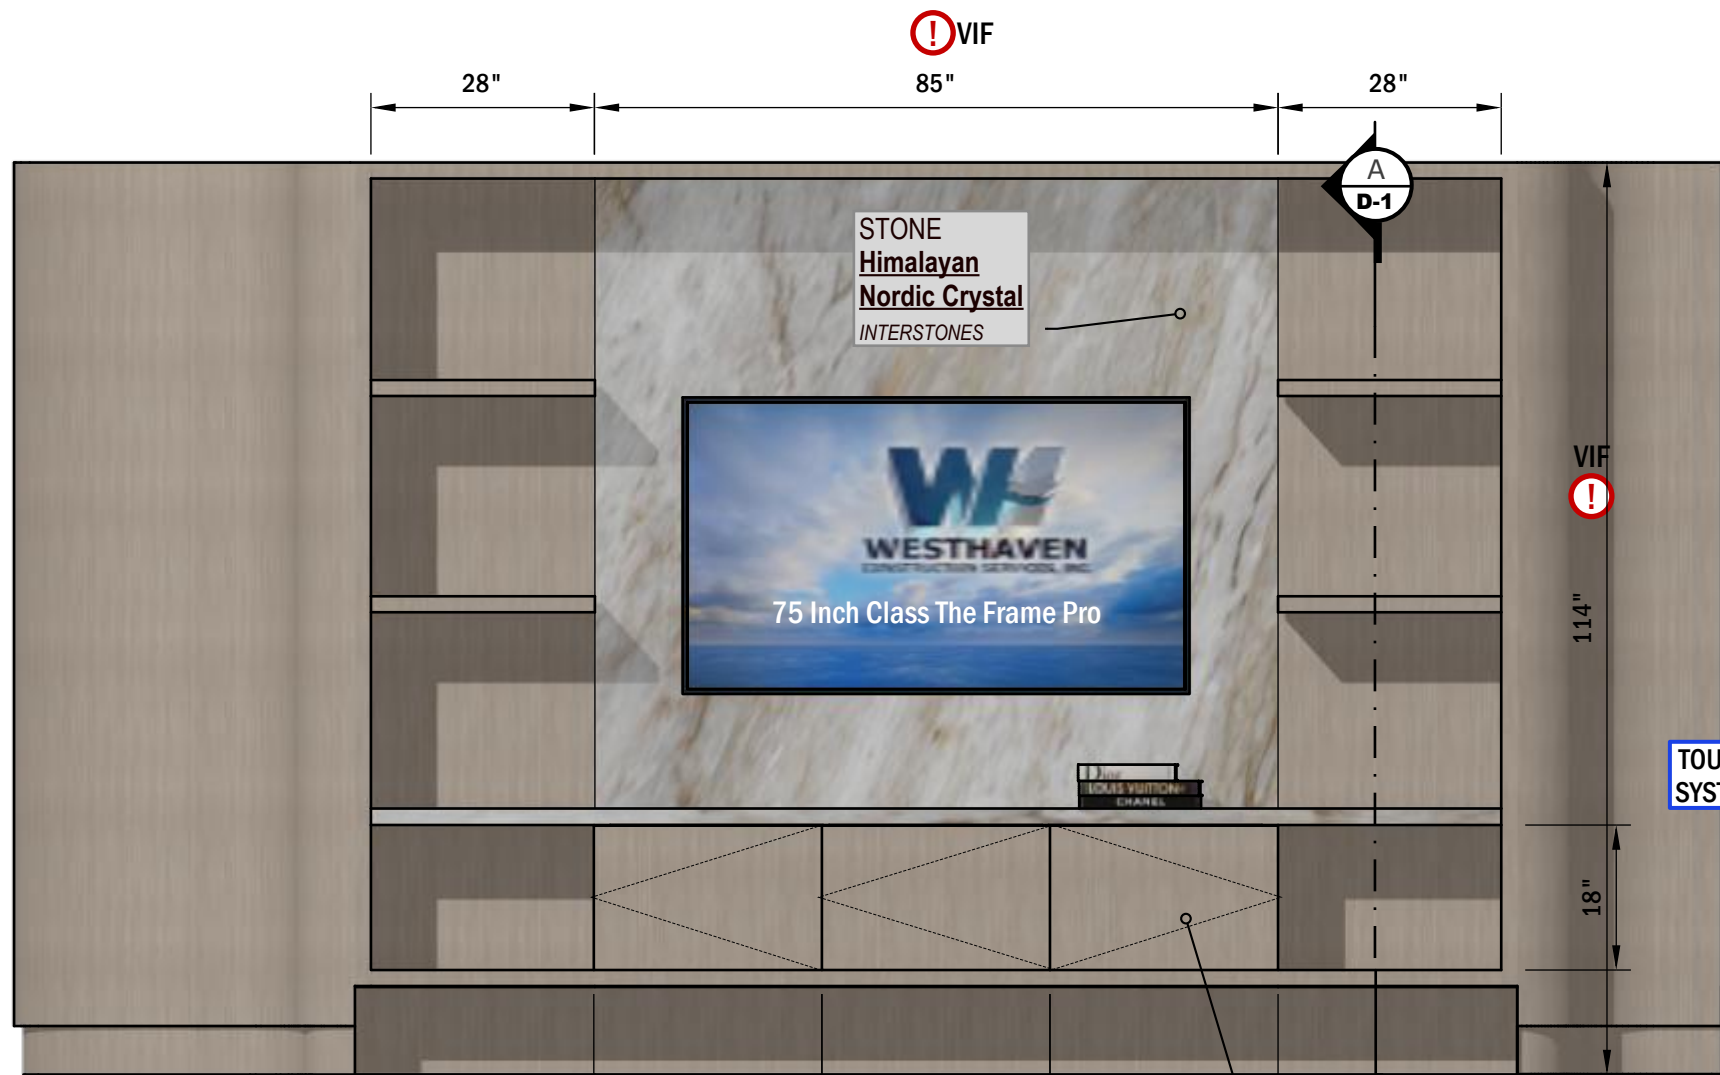

FRONT VIEW
Scale 1:24




TOP VIEW
Scale 1:24

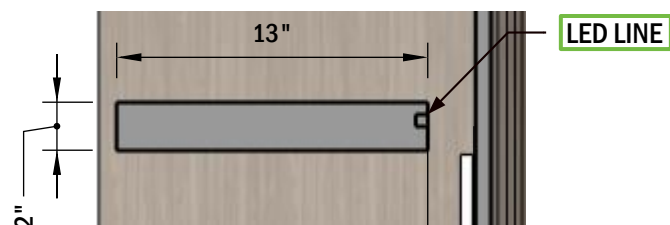

DETAIL A
Scale 1:8
SHELF DETAIL (6) REQ'D



SECTION A
Scale 1:00

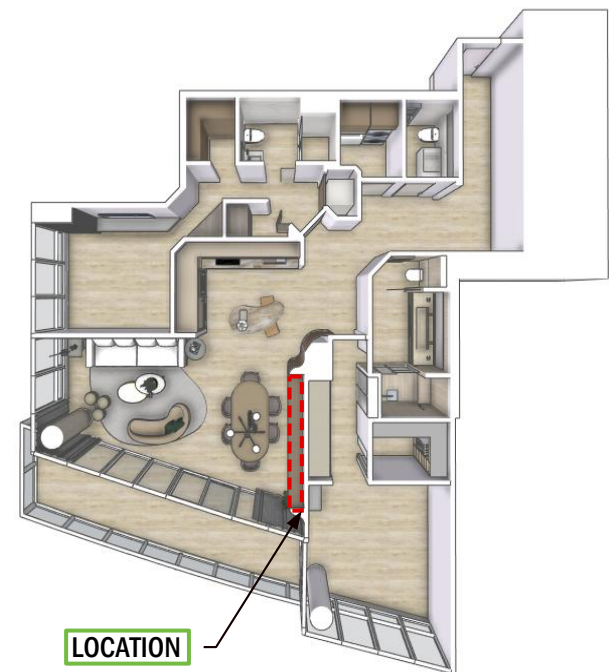

THIS PROJECT
HAS BEEN
APPROVED

C.LAUNDER

OWNER

DATE:
July 27, 2026
© 2026 WHCN

2401 CONTINUUM SOUTH
0000 Ft, 33000

ISSUE
October 20, 2025
RE - ISSUE
July 27, 2026

OWNER
C.LAUNDER
DESIGN BY
J. Alonso
DRAWN BY
A.Quintero
PAGE NAME
COVER

DESIGN

**ALL MEASUREMENTS
MUST BE
VERIFIED IN FIELD**

DISCARD ALL DRAWINGS THAT
WERE MADE ON THIS ITEM
PRIOR TO THE DATE BELOW:

July 27, 2026

This drawing is not intended to be
used for contract pricing or
fabrication purposes.
All content is subject to change

D - 1

**ENMYTERTAINME
NT CENTER**