




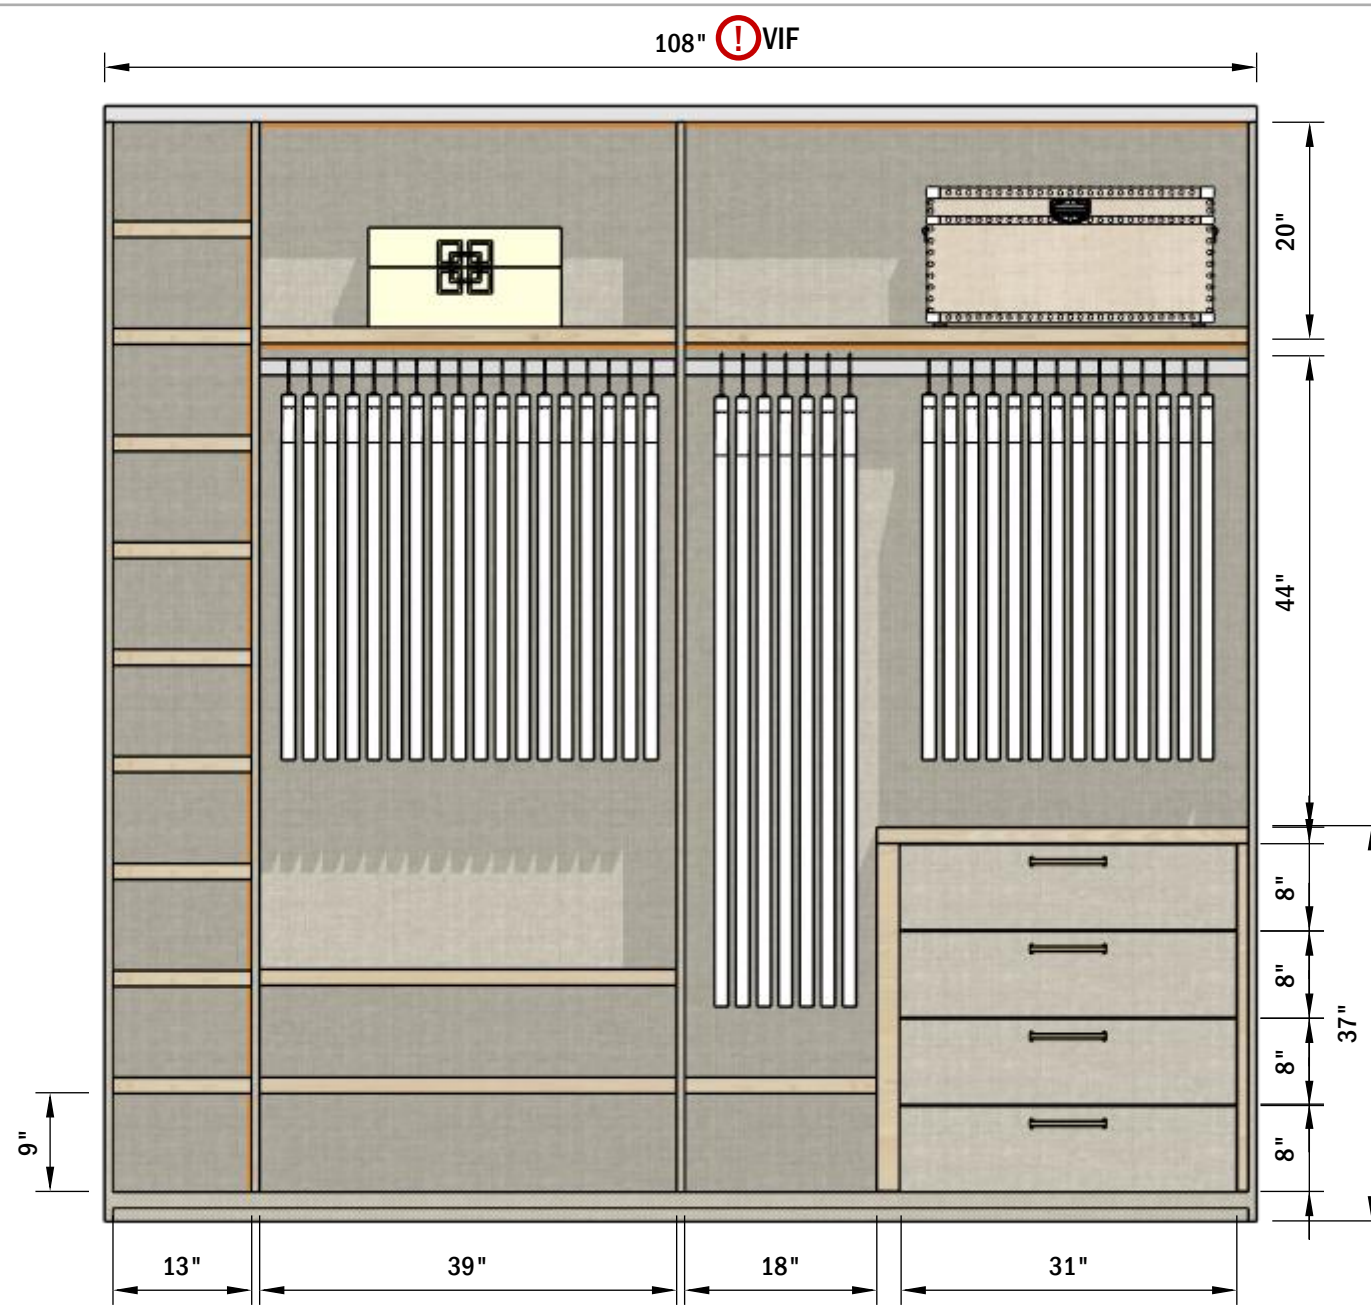

FRONT VIEW
Scale 1:16

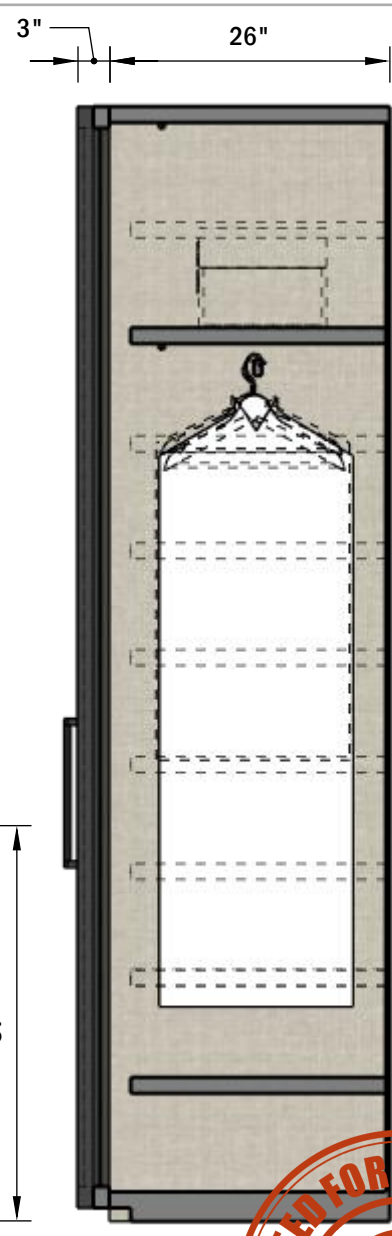


SIDE VIEW
Scale 1:24

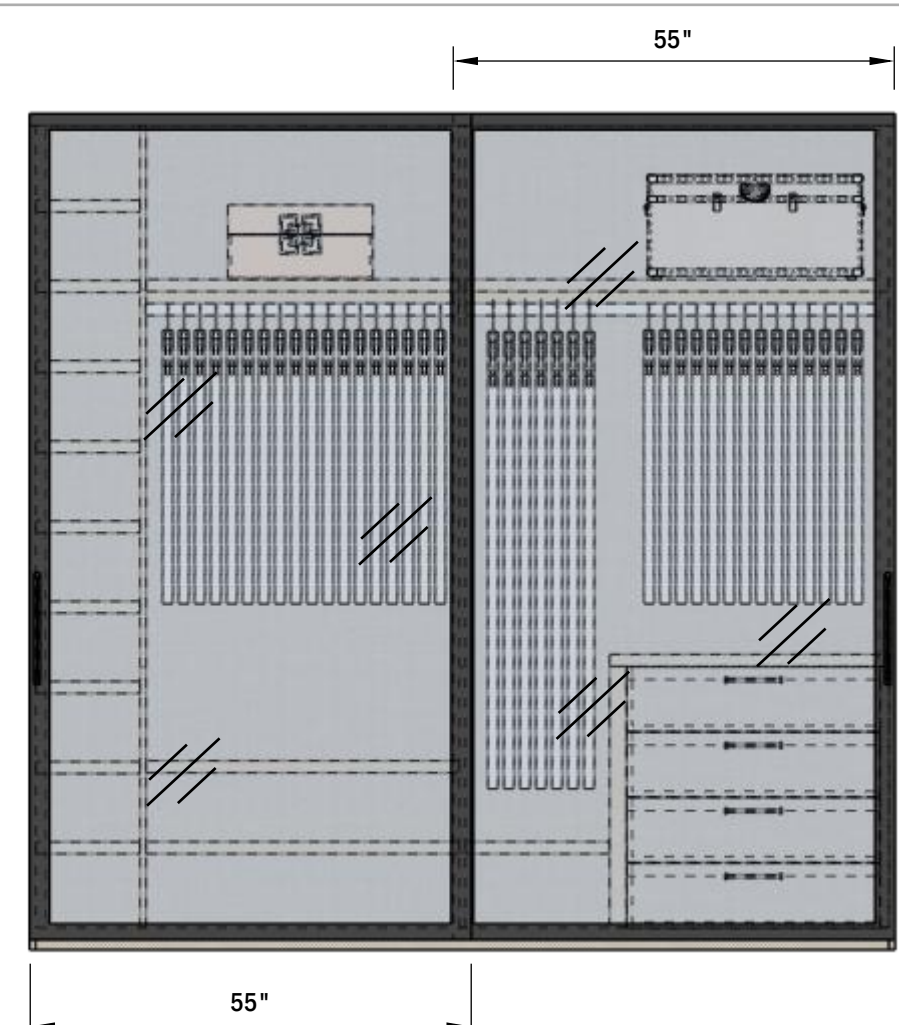

FRONT VIEW GLASS DOORS
Scale 1:16



PERSPECTIVE VIEW
Not Scaled

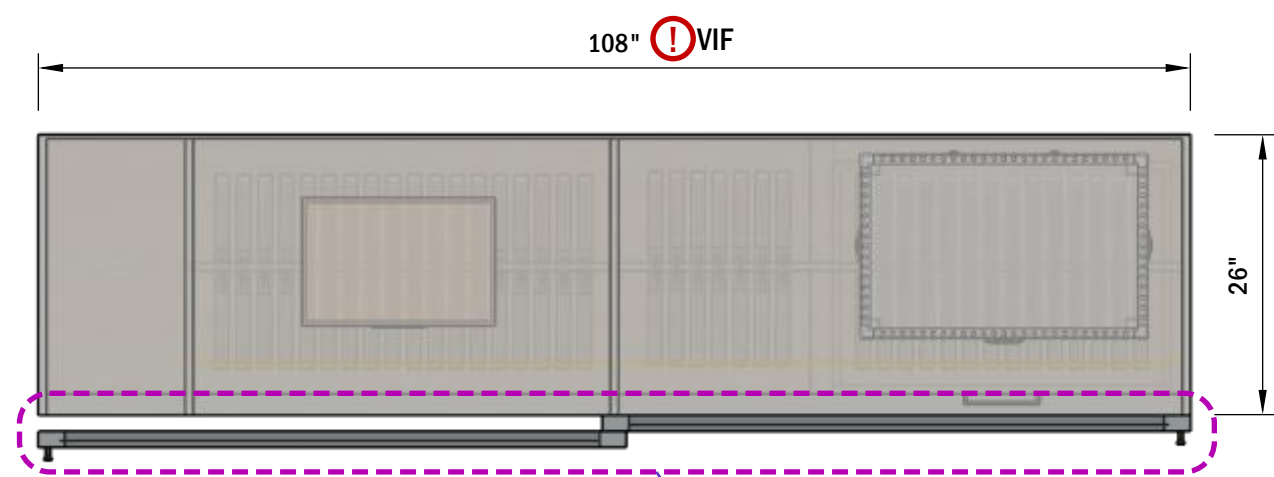

TOP VIEW
Scale 1:16

REVISED VERSION (E)
11/19/2025

1
REDESIGN THE CLOSET
AND REPLACE THREE
SLIDING DOORS WITH
TWO SLIDING DOORS.



VERIFY IN FIELD!

1
11/19/2025

PROGRESS DRAWING
FOR APPROVAL



CONTACT DESIGN TEAM
REVISED VERSION

2401 CONTINUUM SOUTH
0000 FI, 33000

ISSUE
September 16, 2025
RE - ISSUE
August 26, 2025

DESIGN BY
J. Alonso
OWNER
MAS
DRAWN BY
A. Quintero
PAGE NAME
HER CLOSE

DESIGN

ALL MEASUREMENTS
MUST BE
VERIFIED IN FIELD


DISCARD ALL DRAWINGS THAT
WERE MADE ON THIS ITEM
PRIOR TO THE DATE BELOW:



August 26, 2026

This drawing is not intended to be
used for contract pricing or
fabrication purposes.
All content is subject to change



D - 2

CLOSETS

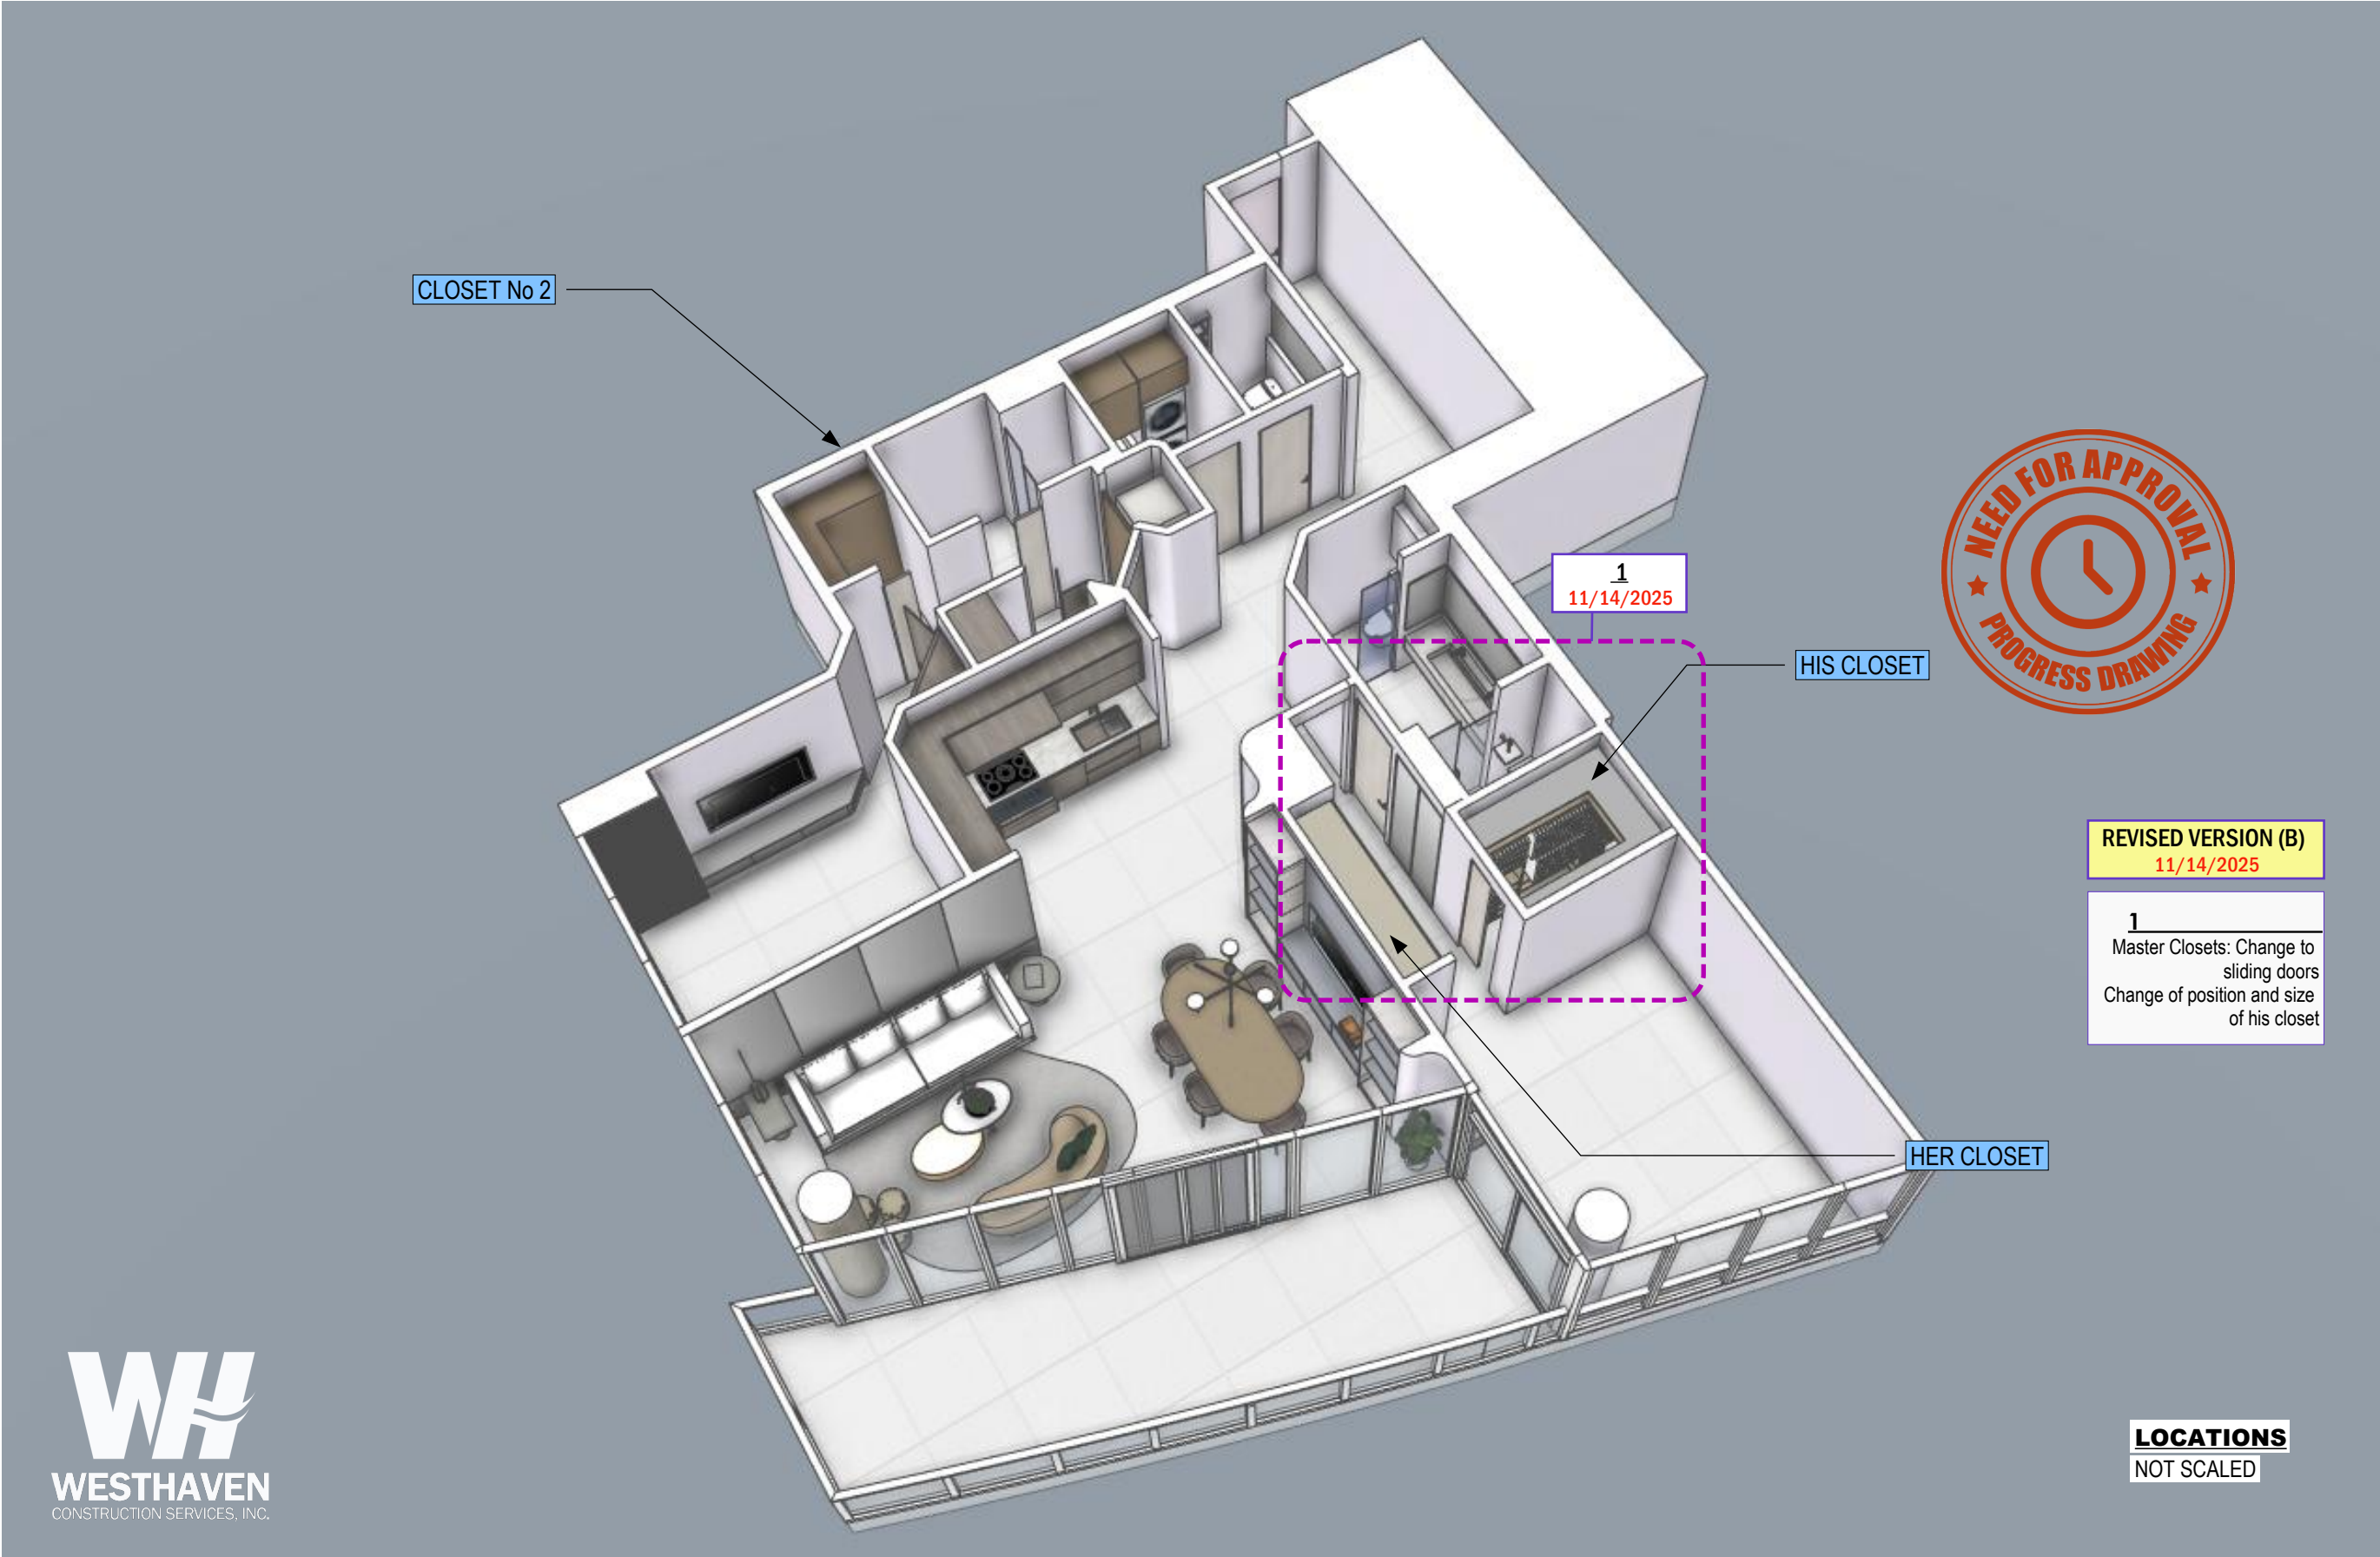

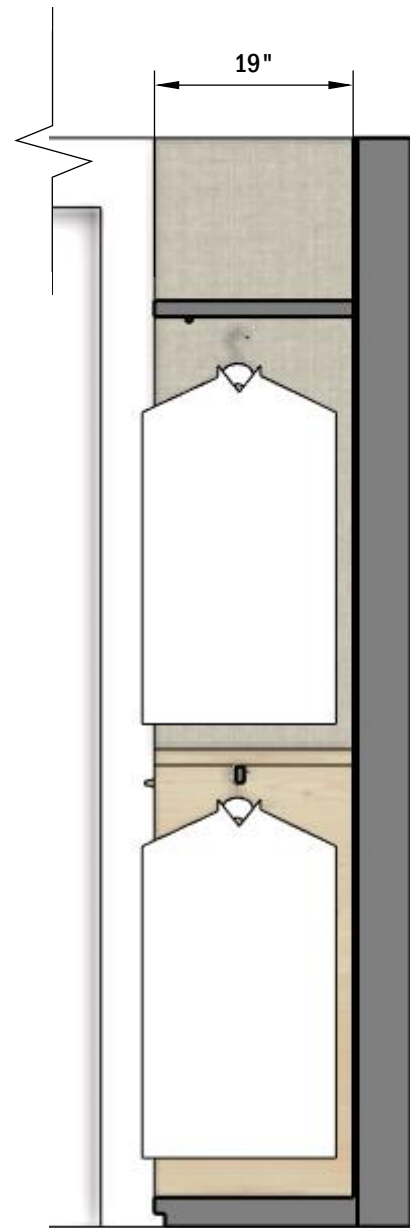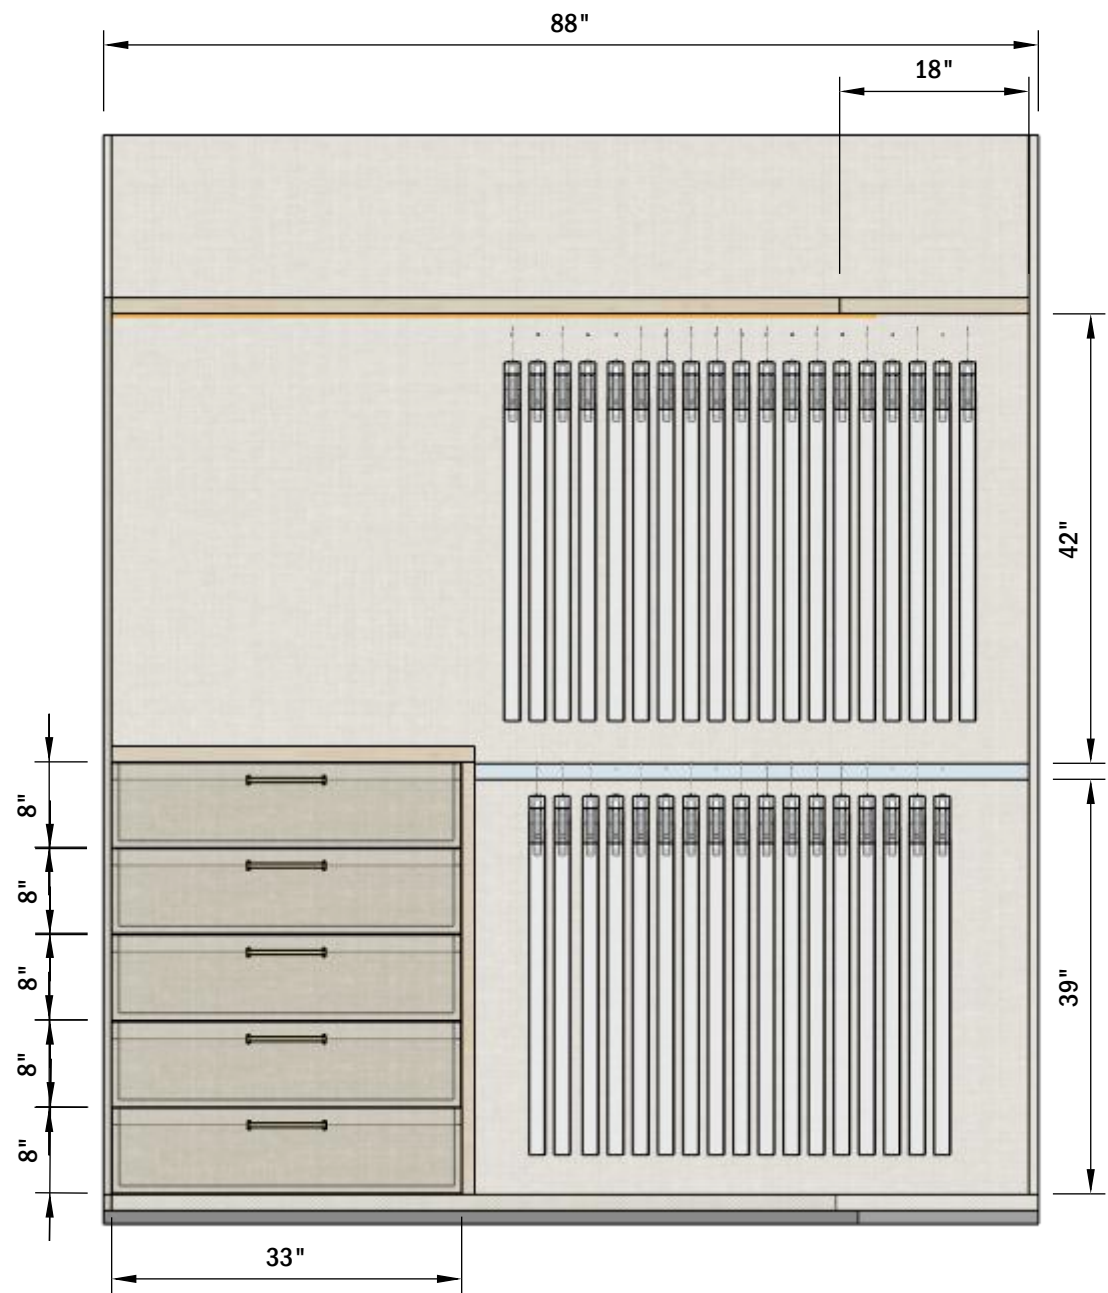

SECTION A
Scale 1:16

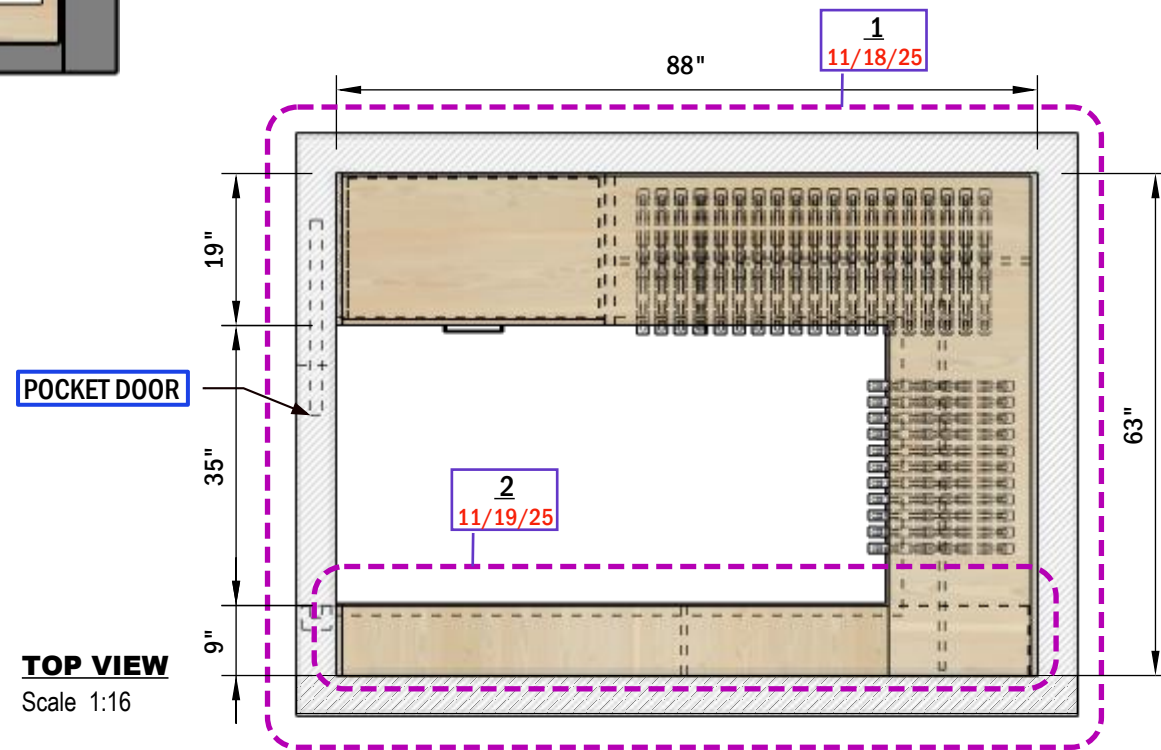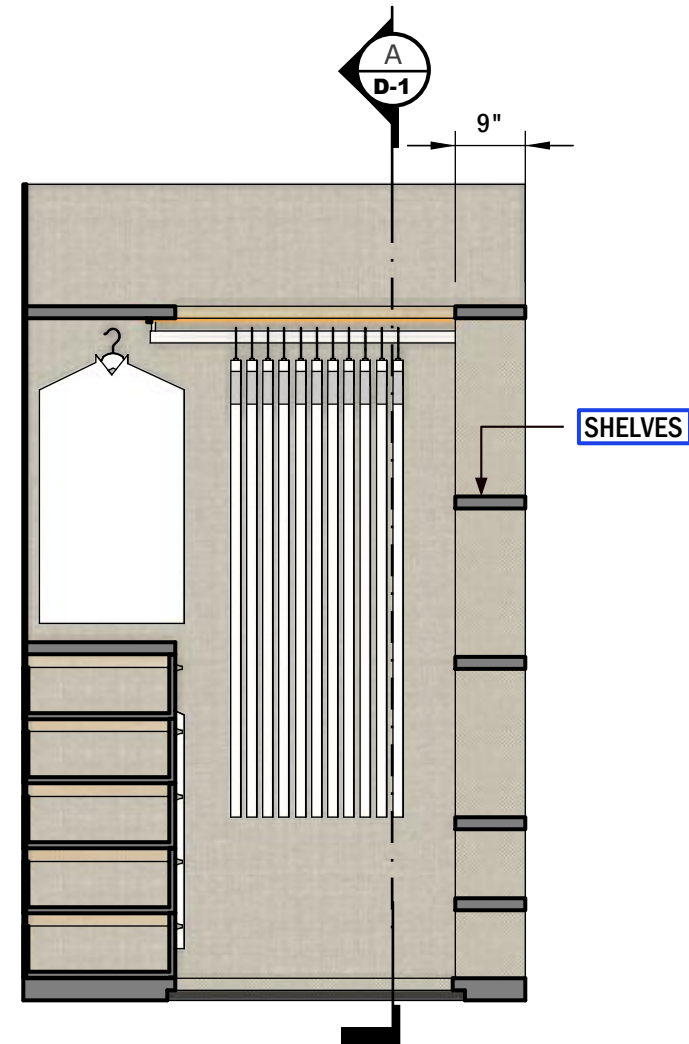

TOP VIEW
Scale 1:16


REVISED VERSION (C)
11/18/25

1
His closet is converted into a walk-in closet and a pocket door is installed at the entrance.


REVISED VERSION (D)
11/19/25

2
INSTALL SHELVES ALONG THE ENTIRE LENGTH OF THE WALL




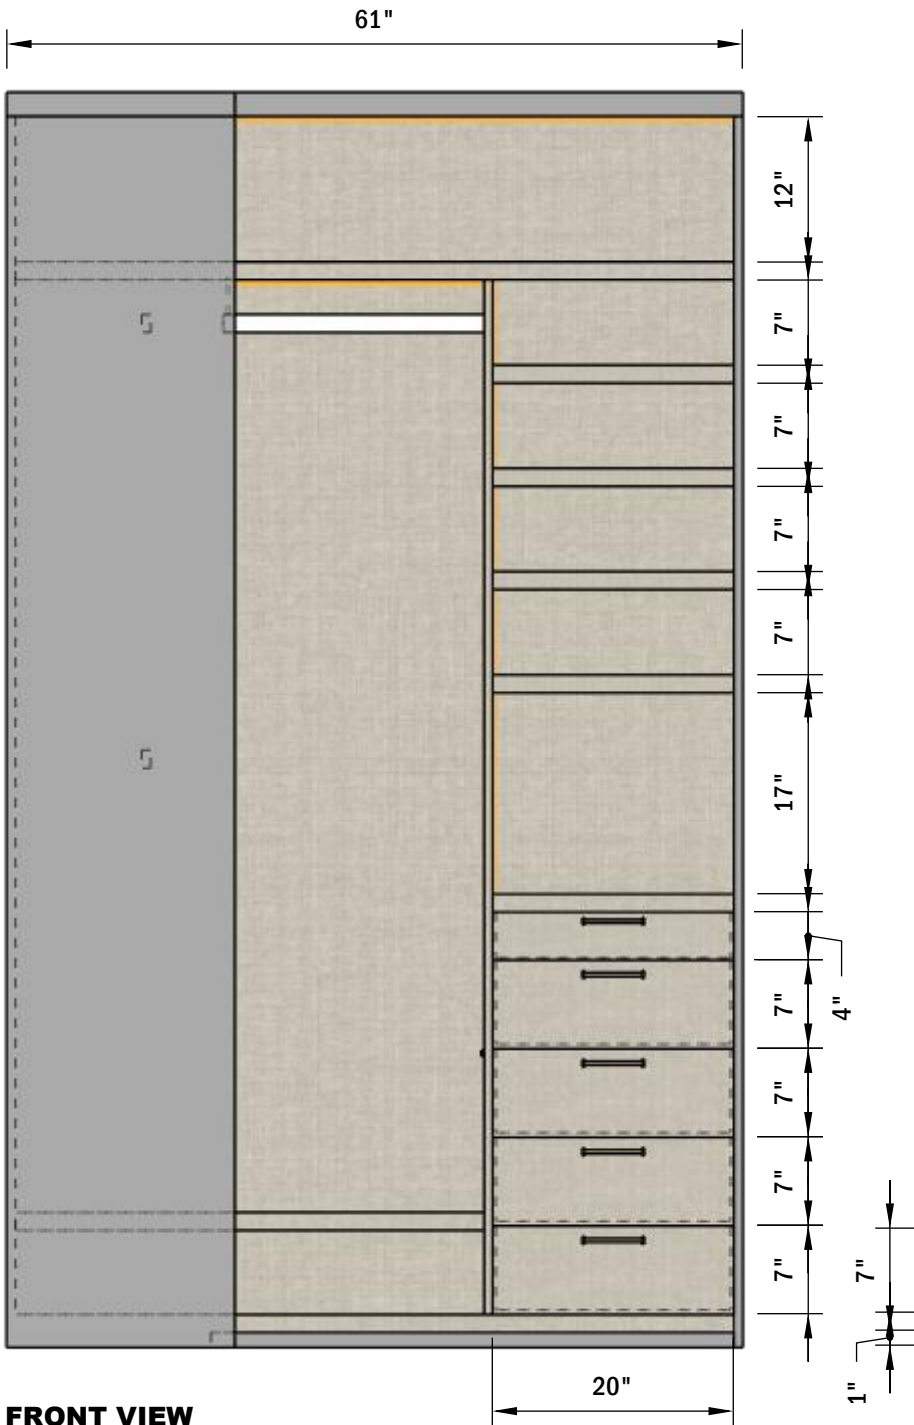

FRONT VIEW
Scale 1:16

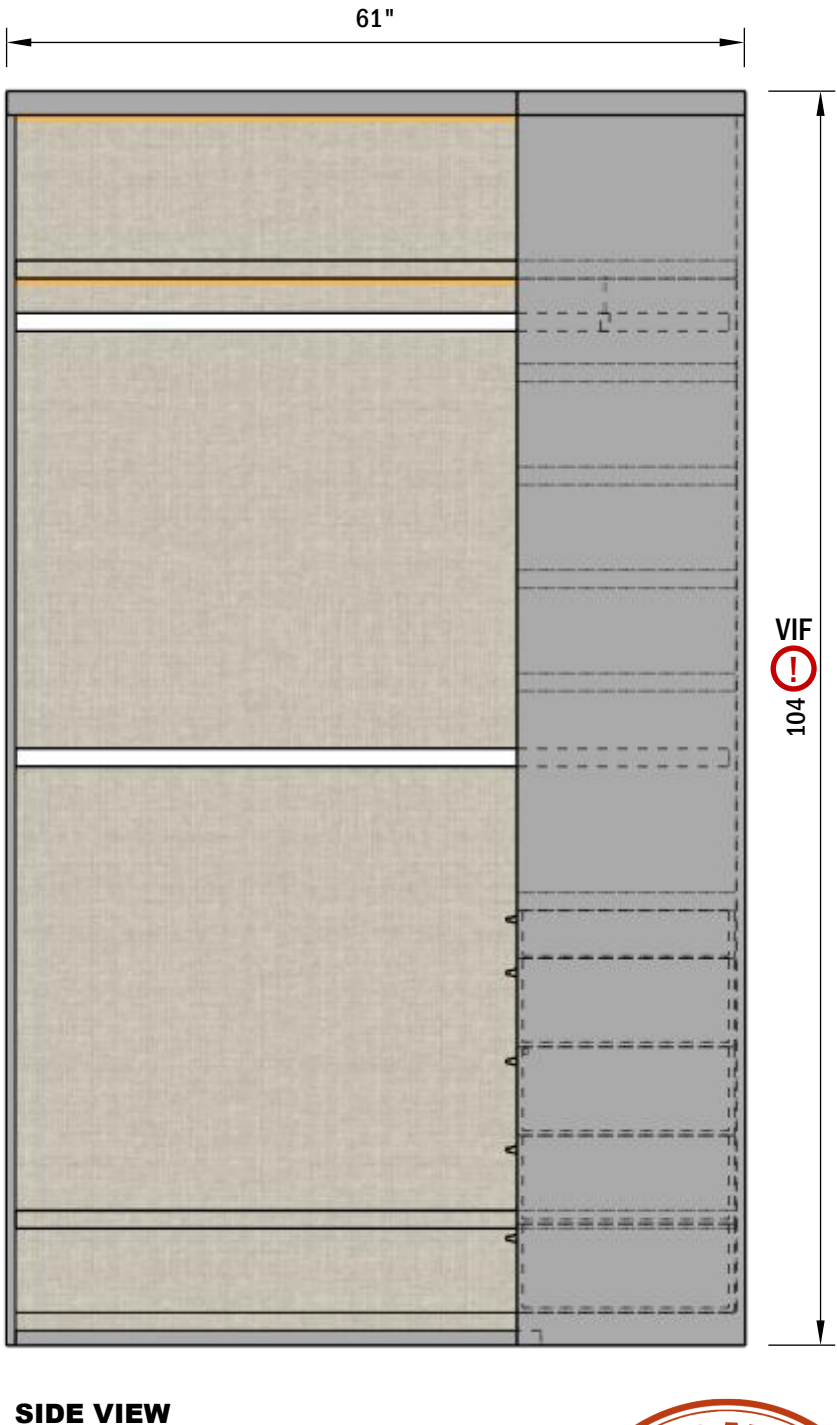

SIDE VIEW
Scale 1:12

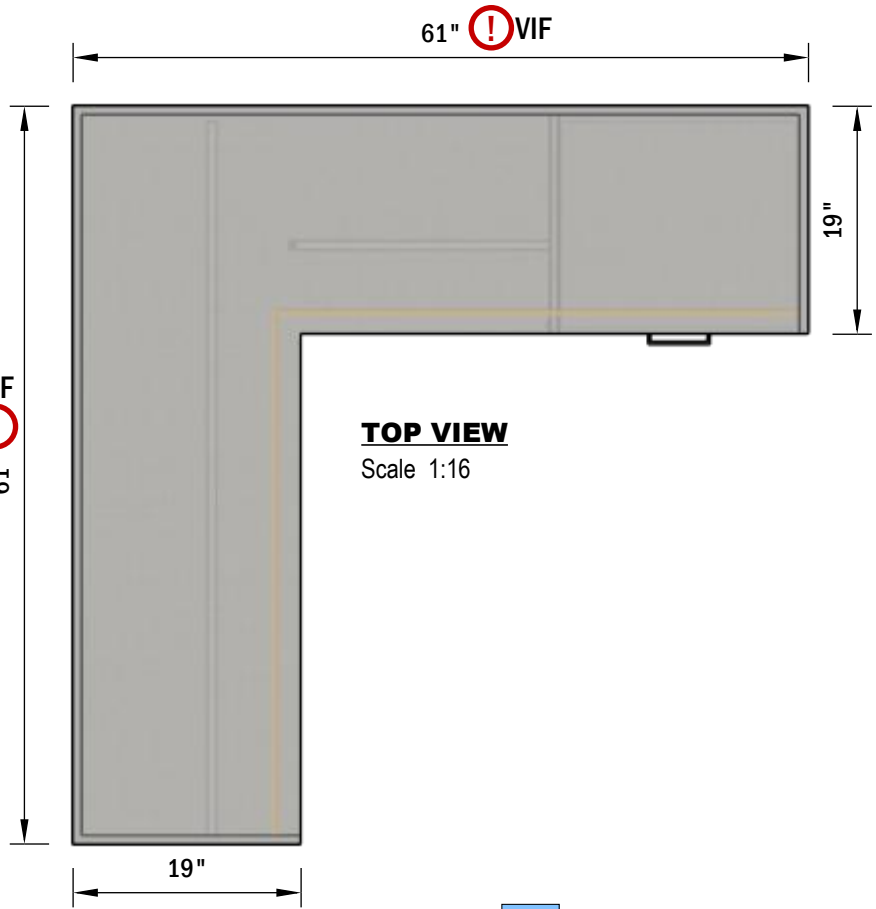

TOP VIEW
Scale 1:16



PERSPECTIVE VIEW
Not Scaled

THIS IS NOT A SHOP DRAWING
ALL MEASUREMENTS MUST BE
VERIFIED IN FIELD

! VERIFY IN FIELD!

PROGRESS DRAWING
FOR APPROVAL



CONTACT DESIGN TEAM
REVISED VERSION

2401 CONTINUUM SOUTH

0000 FI, 33000

DESIGN BY	OWNER	PAGE NAME
J. Alonso	MAS	CLOSET No 2
DRAWN BY		
A. Quintero		

ISSUE	RE - ISSUE
September 16, 2025	August 26,

DESIGN

**ALL MEASUREMENTS
MUST BE
VERIFIED IN FIELD**

DISCARD ALL DRAWINGS THAT
WERE MADE ON THIS ITEM
PRIOR TO THE DATE BELOW:

August 26, 2026

This drawing is not intended to be
used for contract pricing or
fabrication purposes.
All content is subject to change

D - 3

CLOSETS