


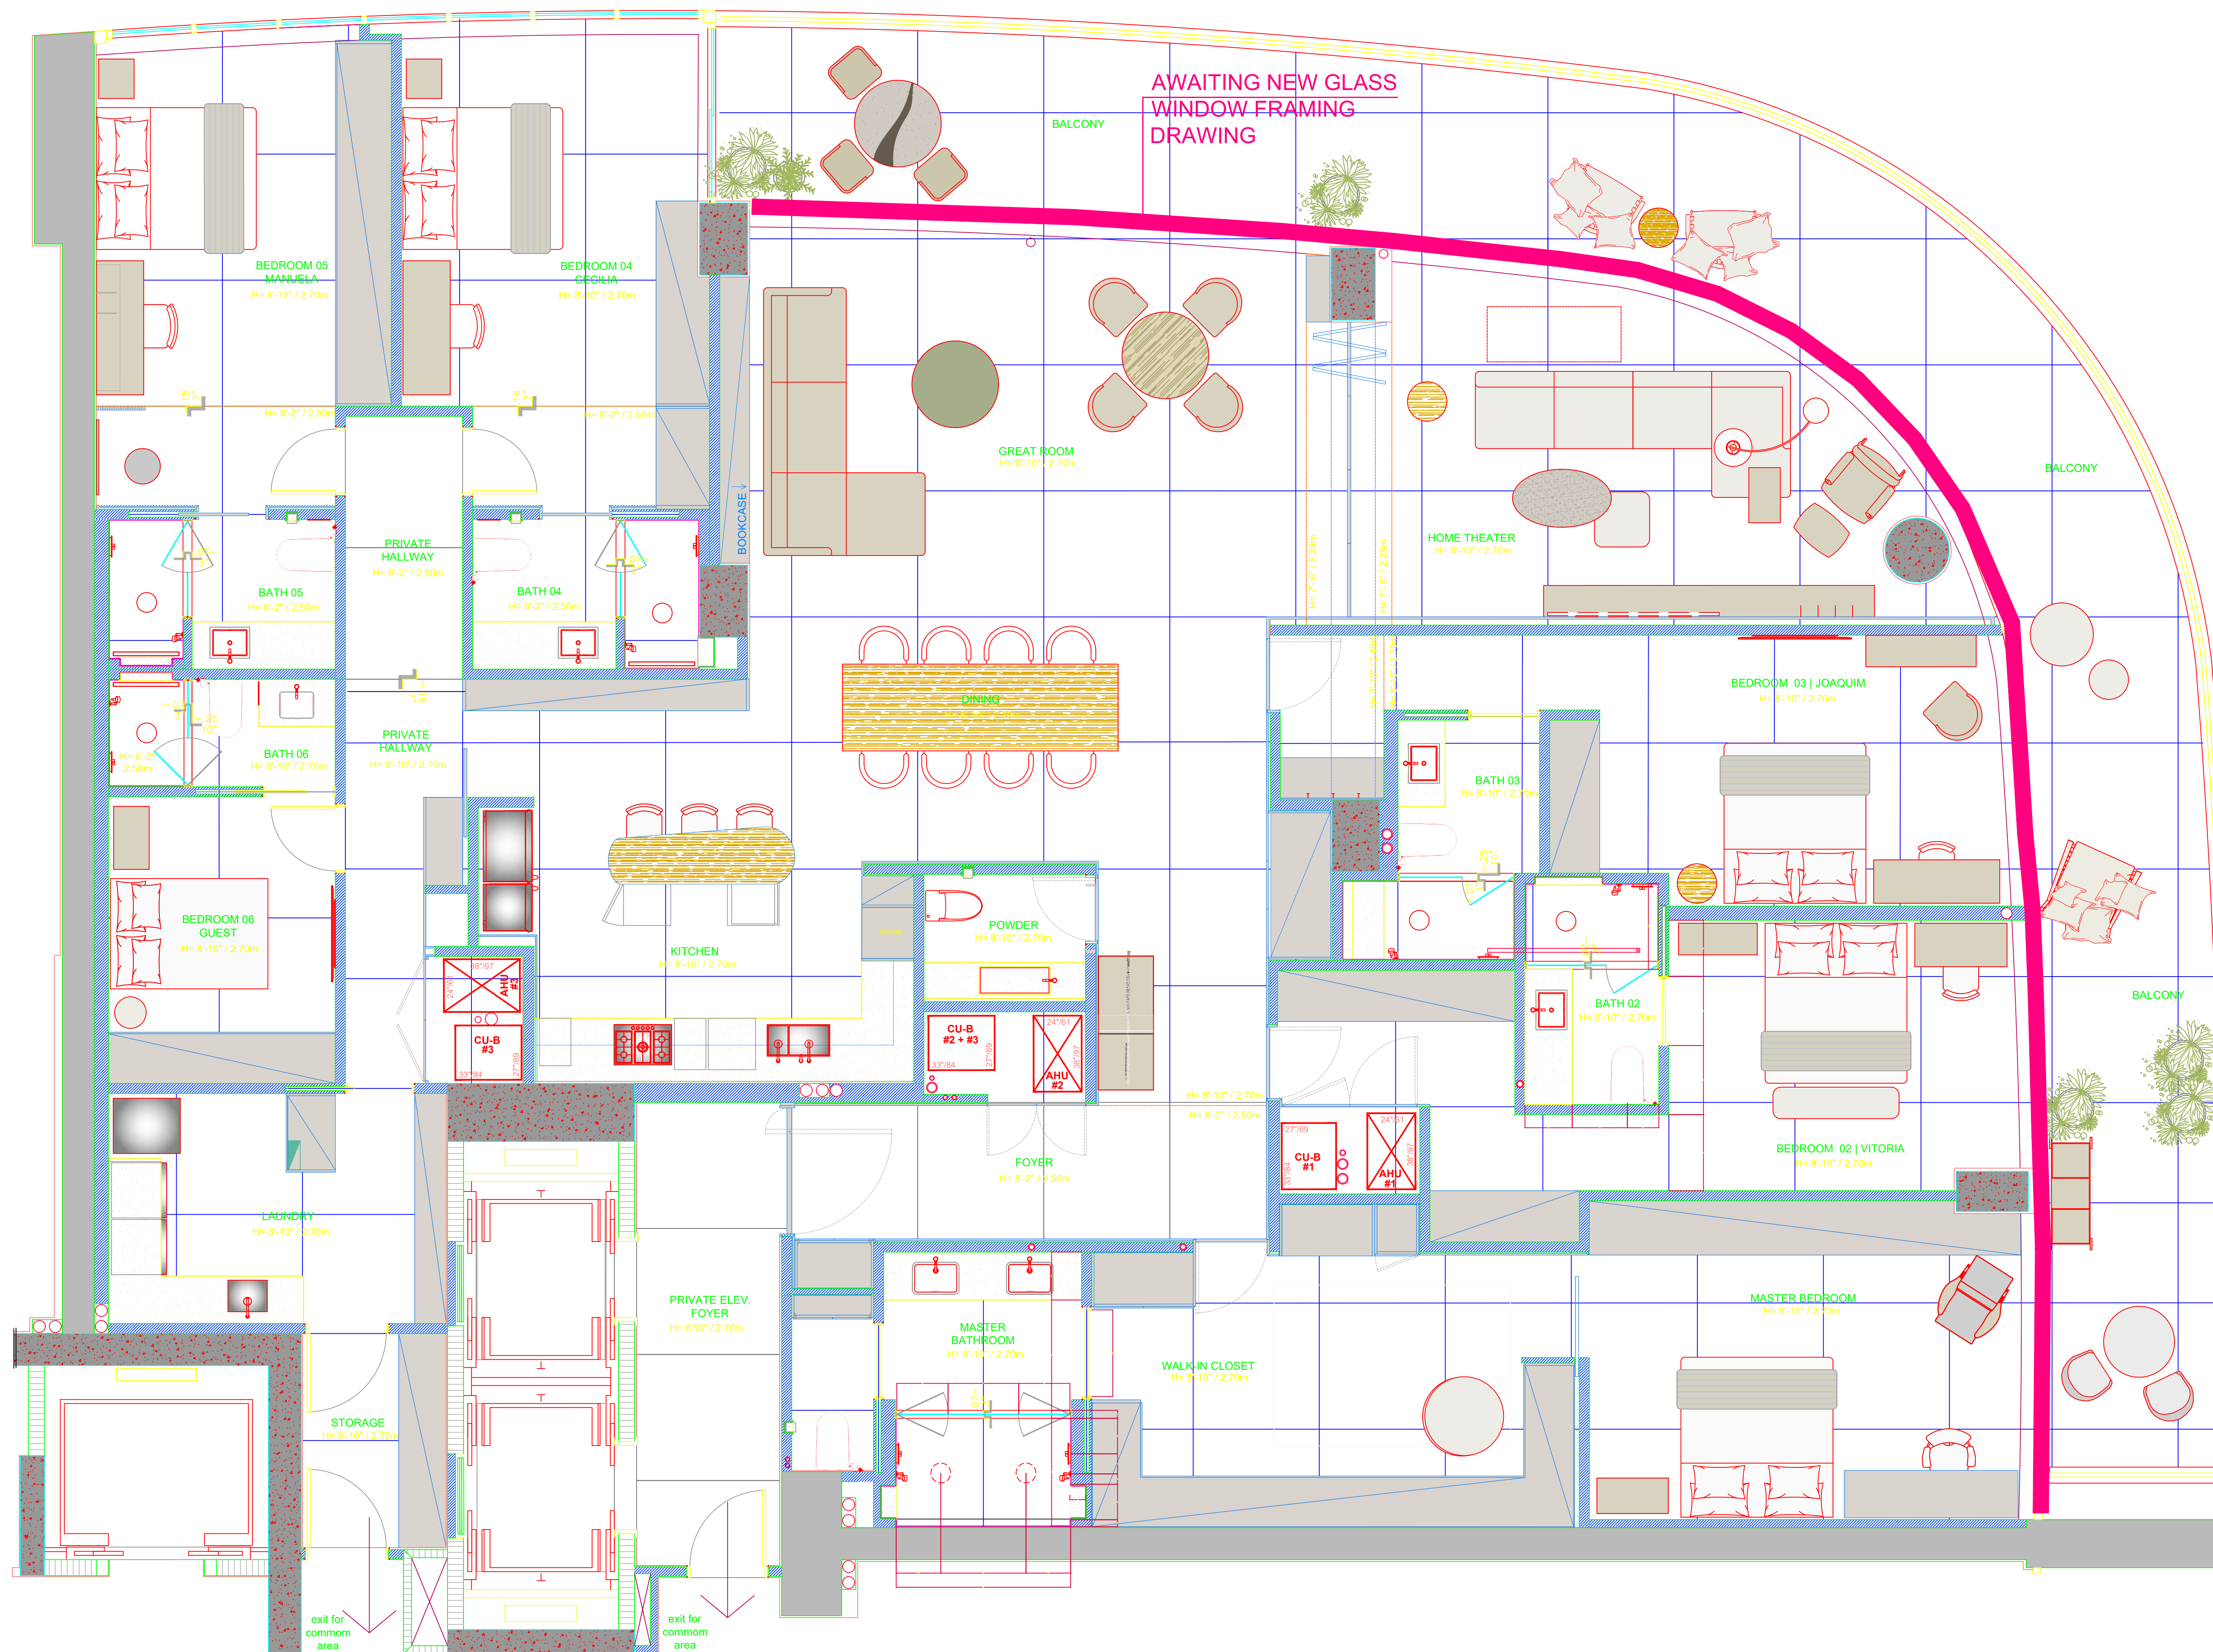

LEGEND	
	EXISTING CONCRETE COLUMNS
	EXISTING CONCRETE WALLS
	EXISTING PLUMBING
	RAISED FLOOR AREA

	EXISTING CONCRETE BLOCK WALLS		PROPOSED NEW COUNTERTOPS
	EXISTING PARTITIONS		EXISTING BEAM PROJECTION
	EXISTING FIRE RATED PARTITIONS		PROPOSED SOFFIT PROJECTION
	PROPOSED NEW PARTITIONS		NEW JOINERY / MILLWORK

Scale 1=