



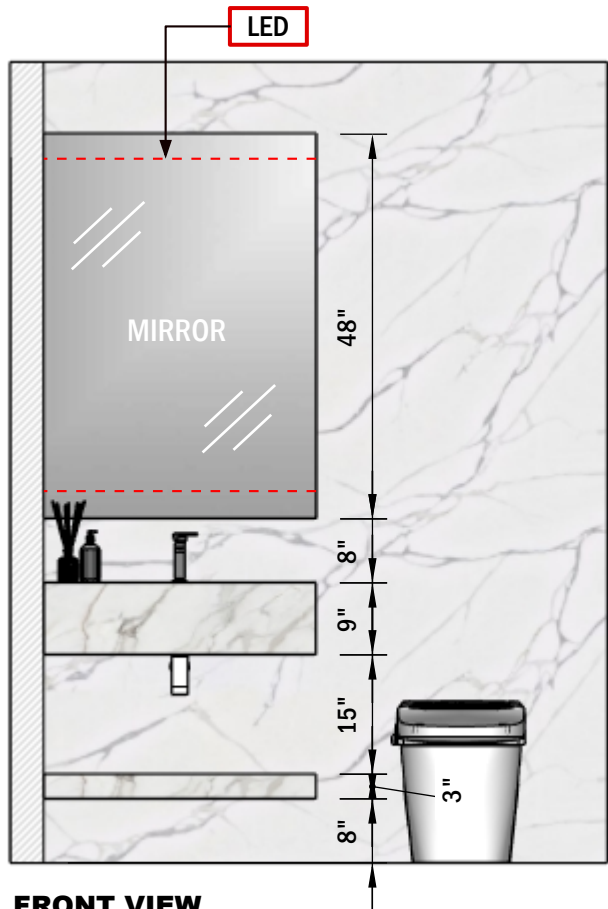


FRONT VIEW
Scale 1:24

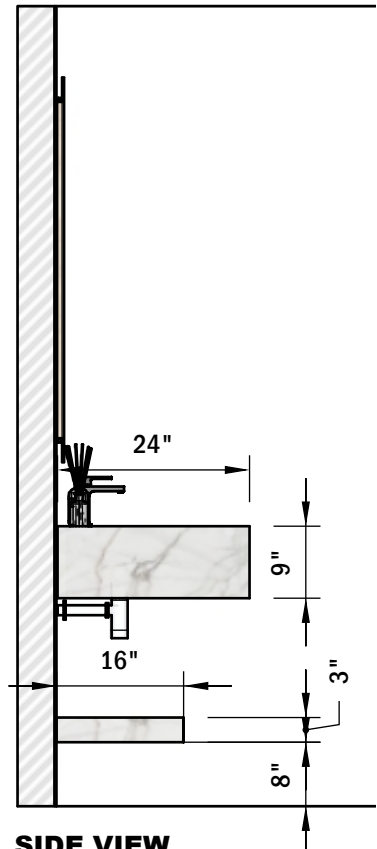


SIDE VIEW
Scale 1:24

THIS IS NOT A SHOP DRAWING

ALL MEASUREMENTS MUST BE
VERIFIED IN FIELD

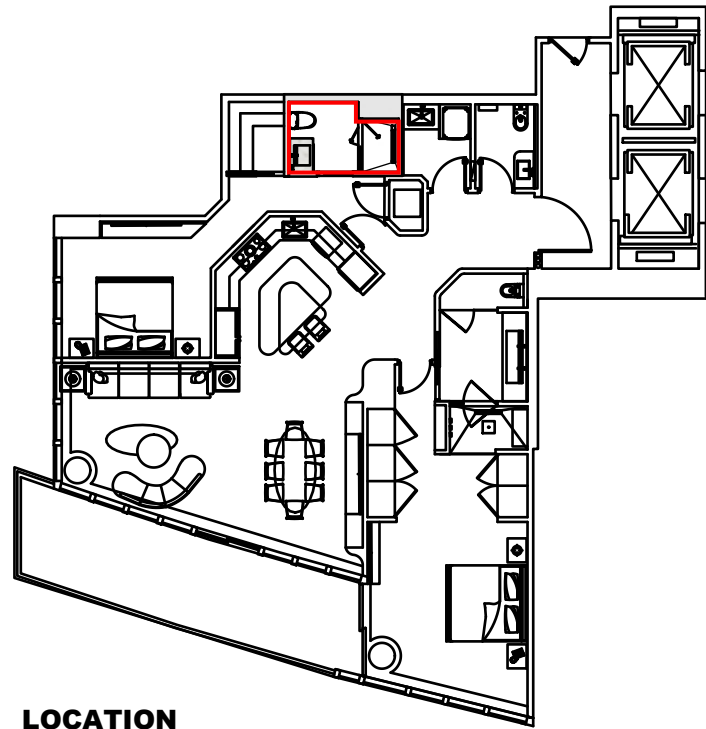

LOCATION
Scale 1:192

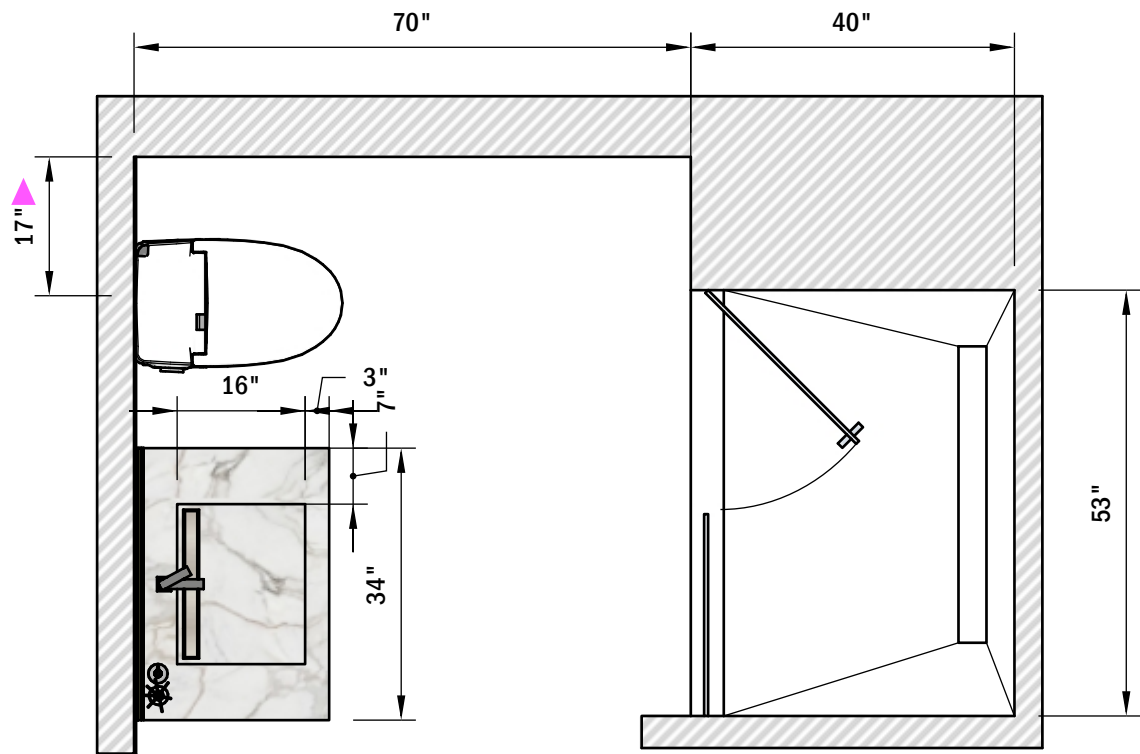

TOP VIEW
Scale 1:24



PERSPECTIVE VIEW
Not Scaled

THIS PROJECT
HAS BEEN
APPROVED

C. LAUNDER

OWNER

DATE:
October 20, 2025
© 2025 WHCN

2401 CONTINUUM SOUTH
0000 Fl, 33000

ISSUE
July 28, 2025
RE - ISSUE
October 20, 2025

DESIGN BY
J. Alonso
DRAWN BY
A. Quintero
OWNER
CL
PAGE NAME
COVER

DESIGN CONCEPT

**ALL MEASUREMENTS
MUST BE
VERIFIED IN FIELD**

DISCARD ALL DRAWINGS THAT
WERE MADE ON THIS ITEM PRIOR
TO THE DATE BELOW:

October 20, 2025

This drawing is not intended to be used
for contract pricing or fabrication
purposes.
All content is subject to change

D - 1

BATHROOM No 2