

3701 MIRAMAR GARAGE COUNTER & CABINETS



LUGGAGE STORE



8254 South River Dr
Medley, FL 33166
Ph. 305 556 1416
www.westhavencon.com

APPROVED ✓

By **J. ALONSO**
DESIGNER

10/31/2023

This drawing has been approved to be used for design, appraisal and estimation purposes.

ISSUE
06/ 8/ 2023
RE - ISSUE
10/31/2023

OWNER
J&Y ALONSO
PAGE NAME
COVER PAGE

DESIGN BY
J. Alonso
DRAWN BY
A. Quintero

DESIGN CONCEPT

**ALL MEASUREMENTS
MUST BE
VERIFIED IN FIELD**

DISCARD ALL DRAWINGS THAT
WERE MADE ON THIS ITEM PRIOR
TO THE DATE BELOW:

10/31/2023

This drawing is not intended to be used for contract pricing or fabrication purposes.
All content is subject to change

COVER PAGE

**GARAGE
COUNTER &
CABINETS**



WESTHAVEN CONSTRUCTION SERVICES, INC.

8254 South River Dr
Medley, FL 33166
Ph. 305 556 1416
www.westhavencn.com

APPROVED

By J. ALONSO

DESIGNER

10/31/2023

This drawing has been approved to be used for design, appraisal and estimation purposes.

ISSUE 06/ 8/ 2023
RE - ISSUE 10/31/2023

3701 MIRAMAR
0000 Fl, 33000

OWNER J&Y ALONSO
DESIGN BY J. Alonso
DRAWN BY A. Quintero
PAGE NAME PAGE No 1

DESIGN CONCEPT

ALL MEASUREMENTS MUST BE VERIFIED IN FIELD


DISCARD ALL DRAWINGS THAT WERE MADE ON THIS ITEM PRIOR TO THE DATE BELOW:

10/31/2023

This drawing is not intended to be used for contract pricing or fabrication purposes. All content is subject to change


A - 01

GARAGE COUNTER & CABINETS

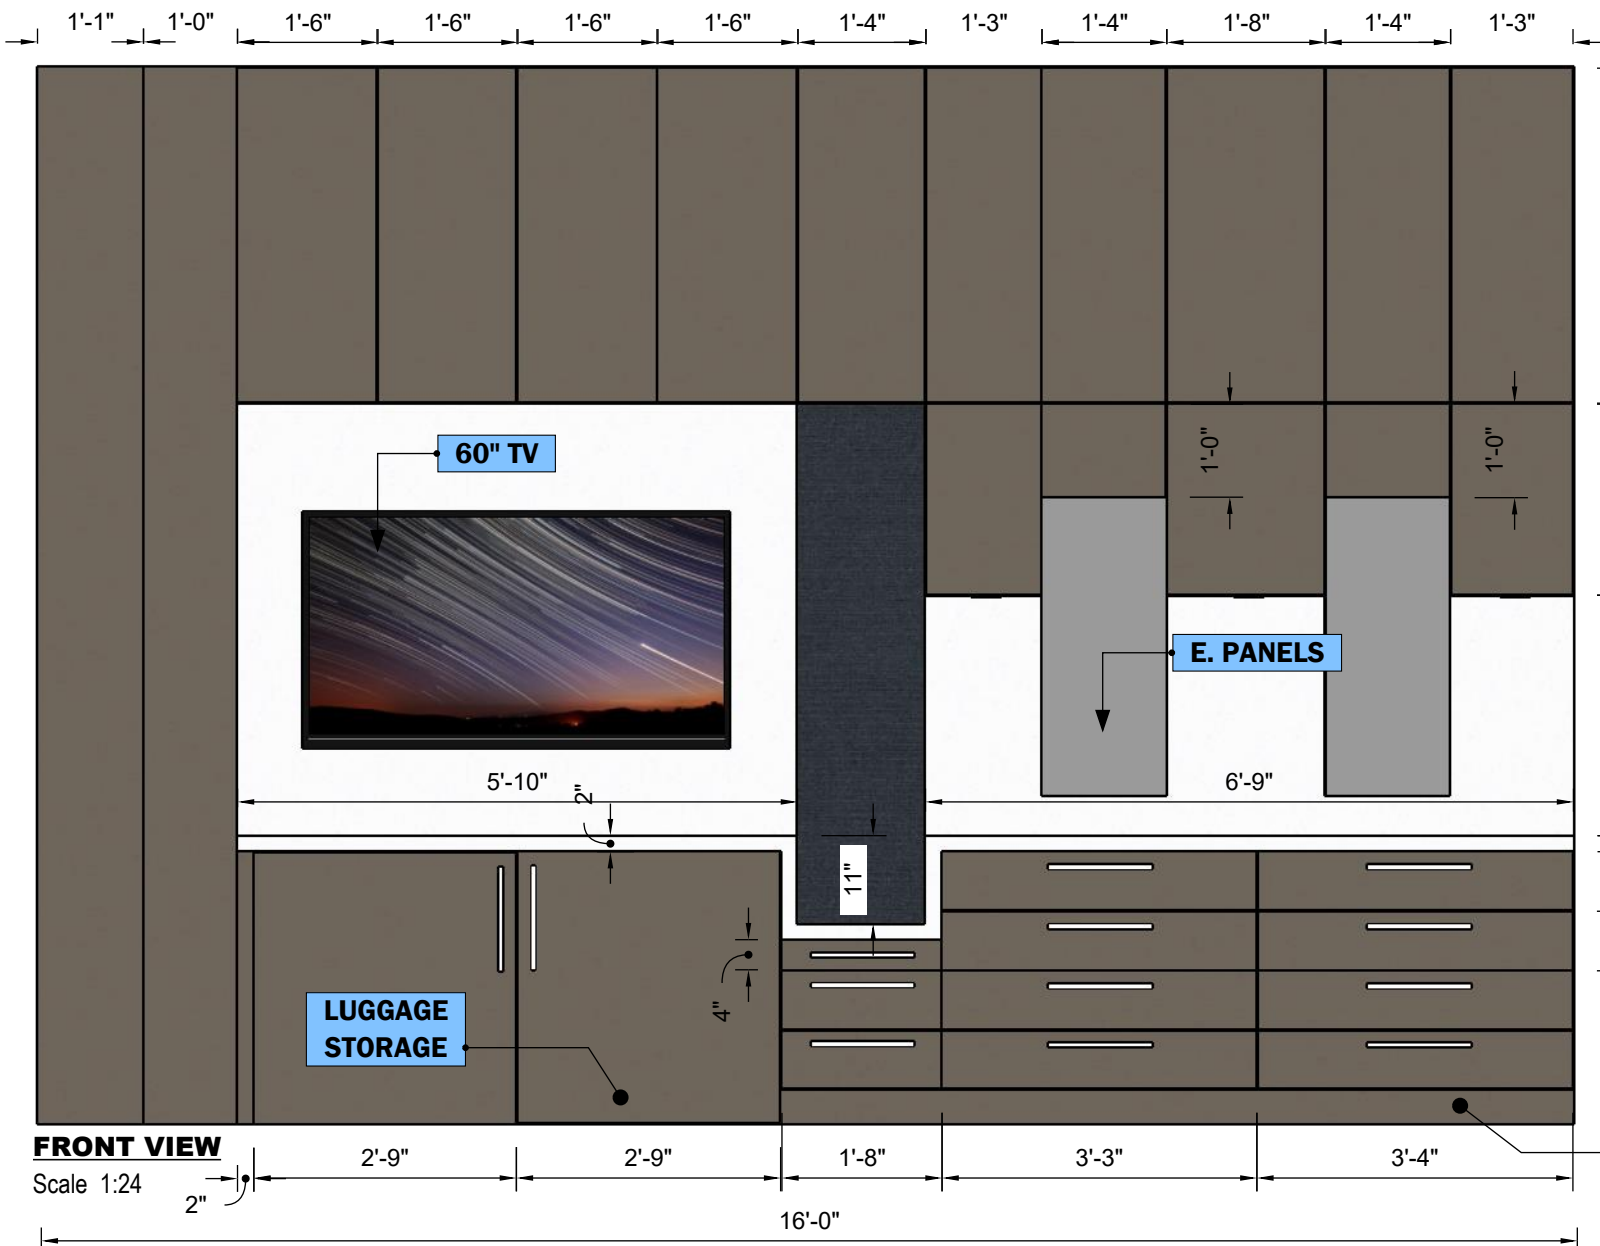

FRONT VIEW


Scale 1:24

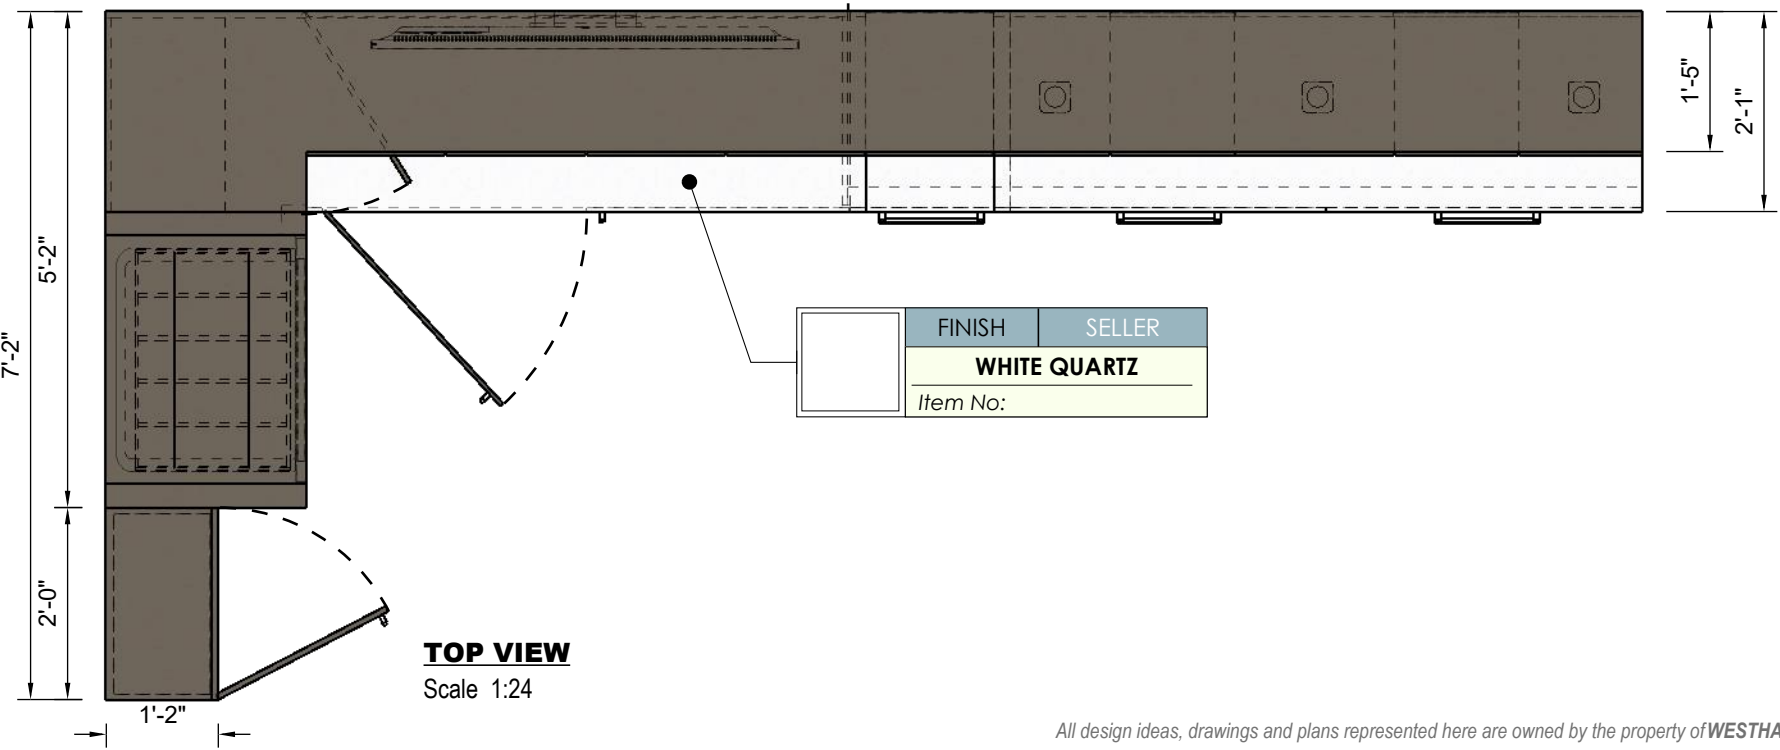

TOP VIEW

Scale 1:24

FINISH	SELLER
WHITE QUARTZ	
Item No:	

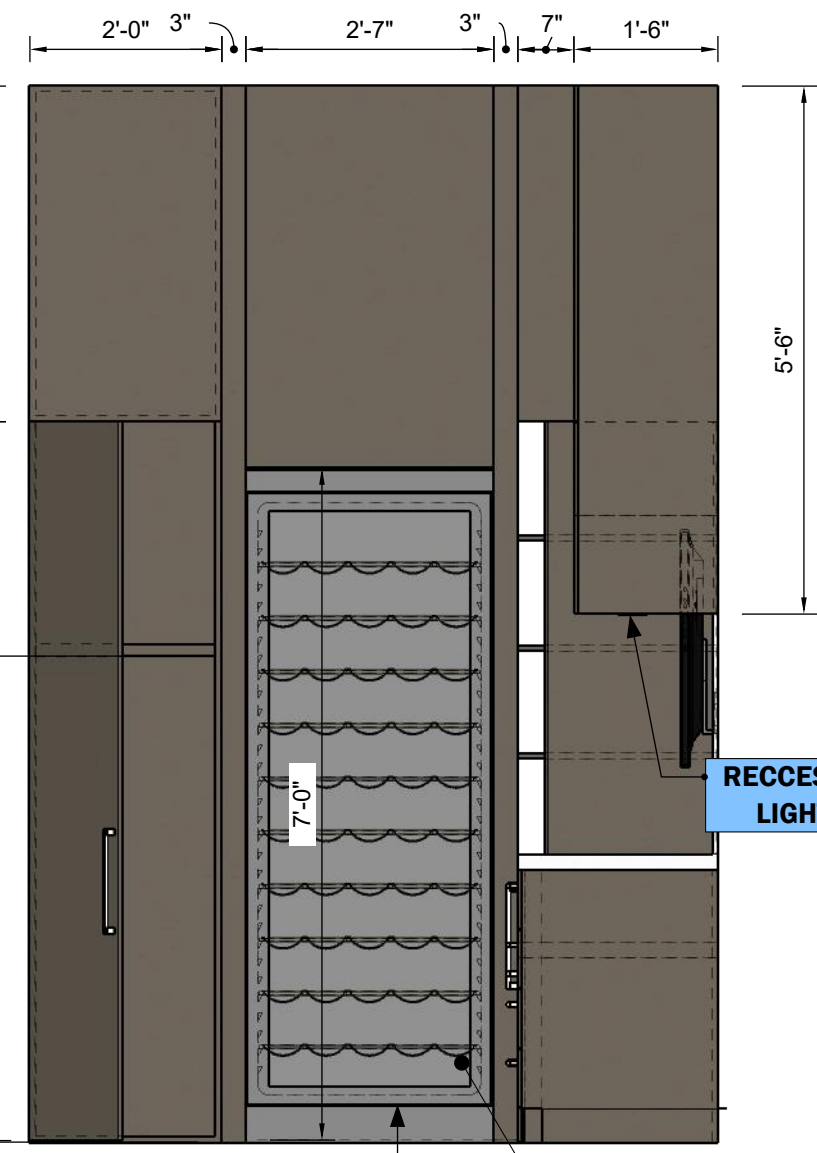

SIDE VIEW

Scale 1:24

FINISH	SELLER
Graphite Grey	EGGER
U961 PT	

NOTE

Drawings may not be scaled.

The numerical dimensions represent correct measurements. (If not indicated, the precision of the dimensions by default is to 1")

All design ideas, drawings and plans represented here are owned by the property of WESTHAVEN CONSTRUCTION SERVICES, INC. All rights reserved. Above suggested electrical and plumbing locations, must be verified in field.