

3701

MIRAMAR

JOLENE'S
BEDROOM
FURNITURE



PROGRESS DRAWING

This presentation is not intended to be used for contract pricing or fabrication purposes. All content is subject to change

DISCARD ALL PRESENTATIONS THAT WERE MADE ON THIS ITEM PRIOR TO THE DATE BELOW:

06/10/2022

NOTES

The drawings included in presentations may not be scaled. The numerical dimensions represent correct measurements. All dimensions are given from finished floor and finished wall unless otherwise noted. All design ideas, drawings and plans represented here are owned by the property of **WESTHAVEN CONSTRUCTION SERVICES**. Above suggested electrical and plumbing locations, must be verified in field.

PROJECT

**3701
MIRAMAR**

PAGE NAME

COVER PAGE

DESIGN BY

J. ALONSO

DRAWING BY

A. QUINTERO

CREATED

06/ 10/ 2022

MODIFIED

06/10/2022

CLIENT


JOLENE GONZALEZ

ADDRESS


**0000
FI, 33000**



8254 NW SOUTH RIVER DRIVE, MEDLEY, FL 33166
All rights reserved.

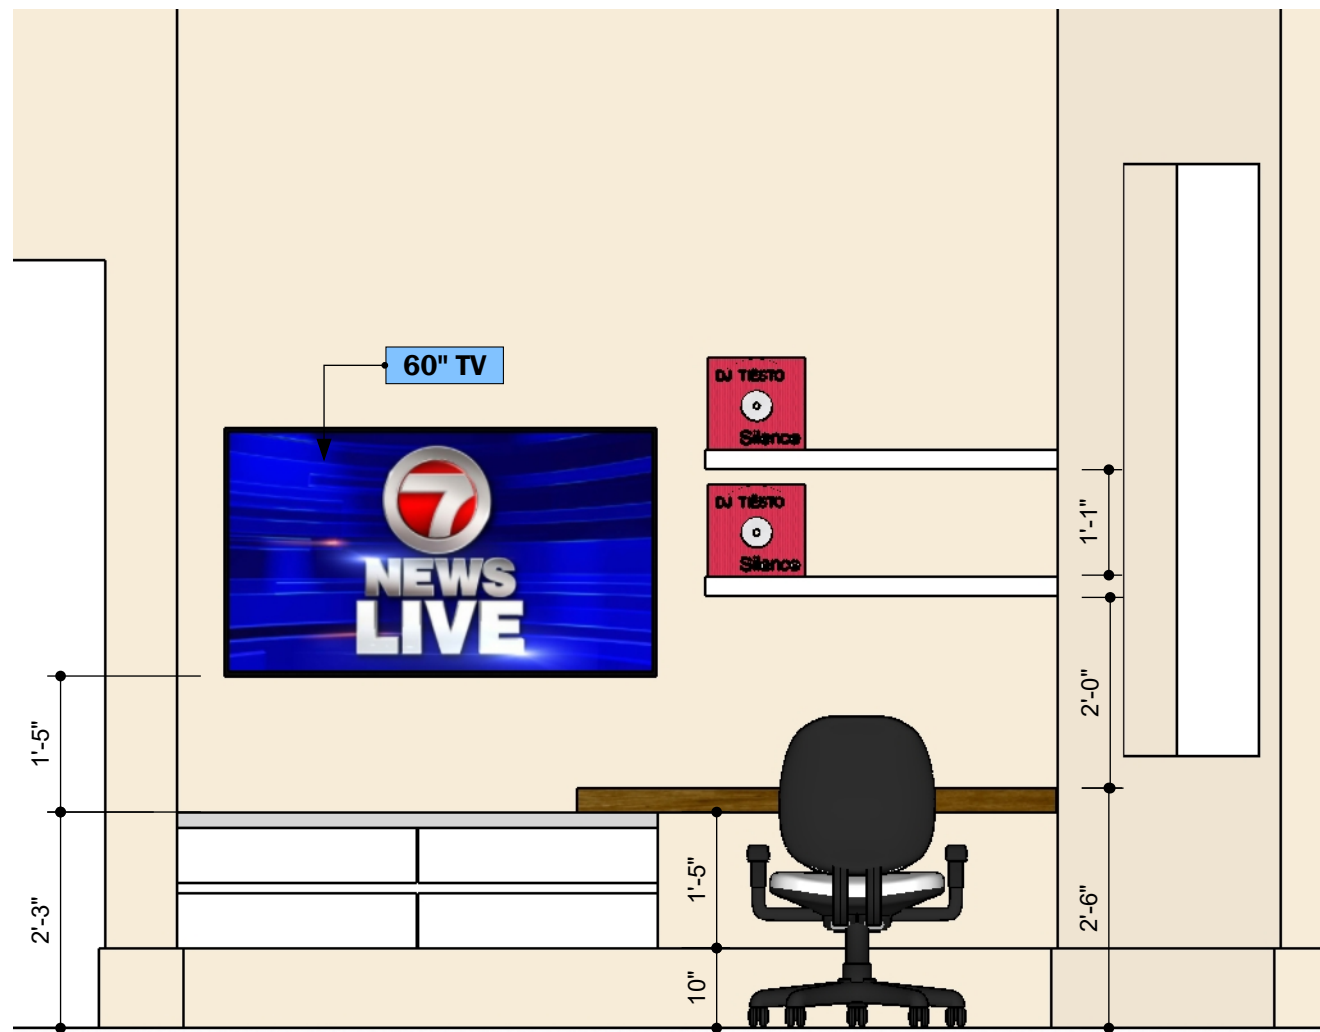

FRONT VIEW
Scale 1:24

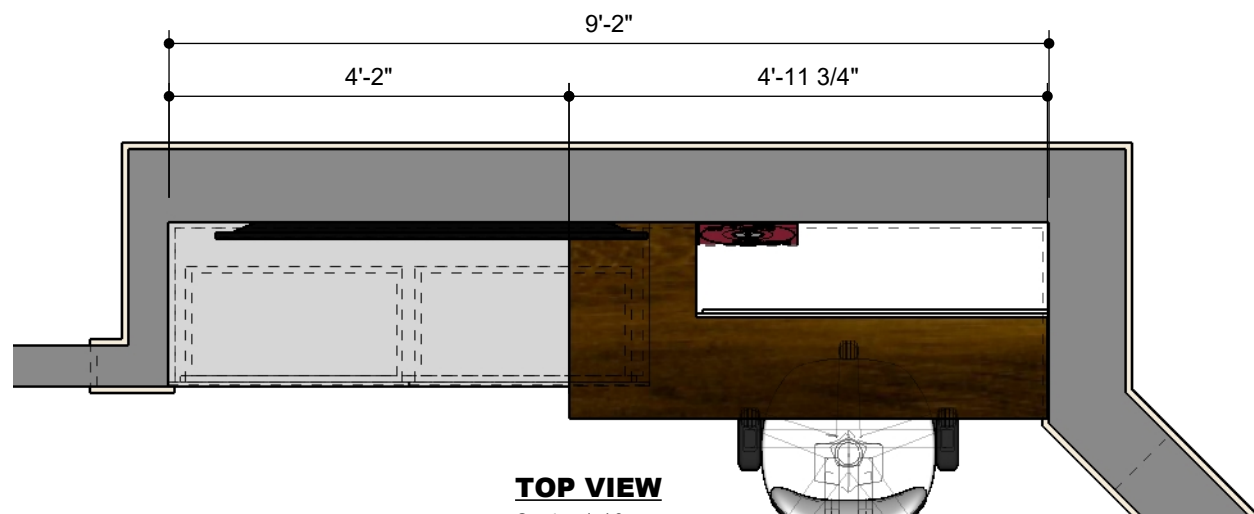

TOP VIEW
Scale 1:16

SIDE VIEW
Scale 1:16



PROGRESS DRAWING

ALL MEASUREMENTS MUST BE VERIFIED IN FIELD
This drawing is not intended to be used for contract pricing or fabrication purposes. All content is subject to change.


DISCARD ALL DRAWINGS THAT WERE MADE ON THIS ITEM PRIOR TO THE DATE BELOW:

06/10/2022


NOTES

Drawings may not be scaled. The numerical dimensions represent correct measurements. All dimensions are given from finished floor and finished wall unless otherwise noted. All design ideas, drawings and plans represented here are owned by the property of WESTHAVEN CONSTRUCTION SERVICES. All rights reserved. Above suggested electrical and plumbing locations, must be verified in field.


BOARD

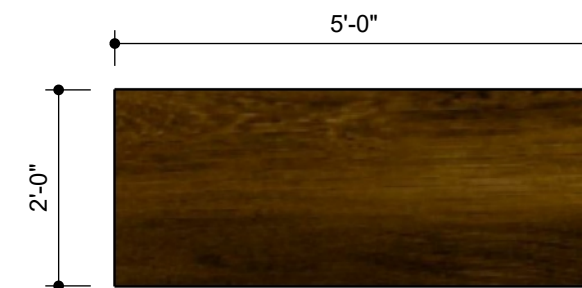

TOP VIEW
Scale 1:16

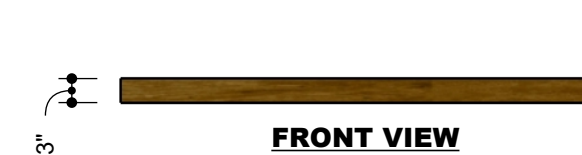


FRONT VIEW
Scale 1:16

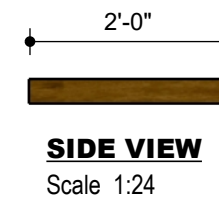


SIDE VIEW
Scale 1:24

DESKTOP

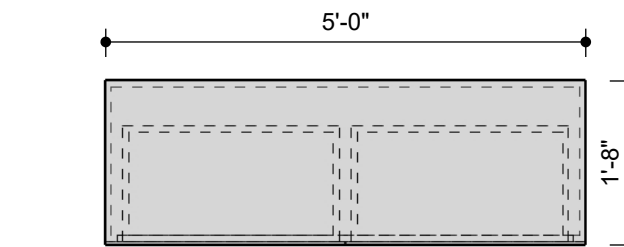


TOP VIEW
Scale 1:16

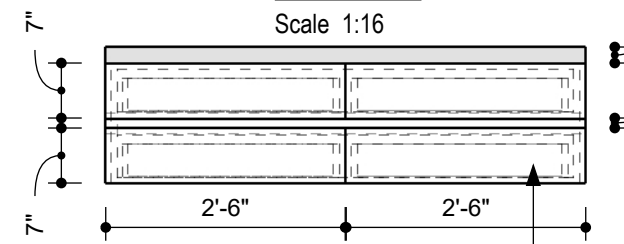


FRONT VIEW
Scale 1:16

DRAWERS

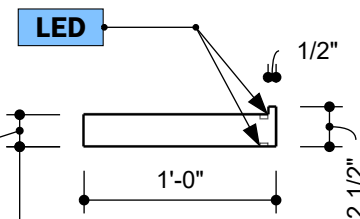

SLELVES

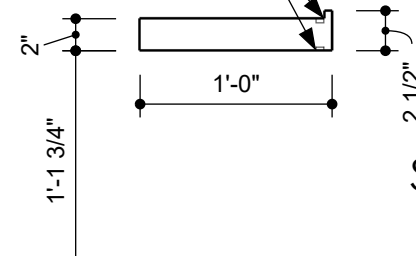

SIDE VIEW
Scale 1:12

LED



WESTHAVEN
CONSTRUCTION SERVICES, INC.

CLIENT
JOLENE GONZALEZ
0000

ISSUE
06/10/2022
RE - ISSUE
MM,DD,YY

DESIGN BY
Joel A.
DRAWN BY
Abel Q.

DESCRIPTION
JOLENE'S BEDROOM
FURNITURE
PAGE NAME
PAGE No 1

PROJECT No
3701
PROJECT NAME
MIRAMAR

A-01