

25-071

TIZA
Miami


Date 04/28/2026

Kitchen model	[XILA] [PROG. STANDARD]
Cabinet body	ELM melamine-coated (606)
Base & tall units	TALL UNITS Wood Veneer AMERICAN ELM (337) BACKWALL BASE UNITS Solid Wood AMERICAN ELM (066) - SHADES DOOR WALL UNITS Solid Wood AMERICAN ELM (066) - SHADES DOOR ISLAND BASE UNITS & ISLAND SIDE PANELS Wood Veneer AMERICAN ELM (337) & Solid Wood AMERICAN ELM (066) - SHADES DOOR
Tops/ backsplash	ISLAND quartzite BRECCIA IMPERIALE (307) + Salinas peninsula solid wood AMERICAN ELM (066) BACKWALL quartzite BRECCIA IMPERIALE (307)
Handles	XILA handrail, aluminium black GRIP Bronzed X36_INTEGRATED
Plinth	H.100 mm, aluminium black
Sink & tapware	By Boffi MIAMI n. 1 MIXER FOSTER in GUN METAL n. 1 Sink FOSTER in GUN METAL ARMORED 30"x 17"
Appliances	By Others TBC EL.A n. 1 30" Oven GAGGENAU G0481721 n. 1 30" Microwave GAGGENAU GM 481720 n. 1 Iceemaker PERLICK LH -ADA HA15CI-W TALL UNITS - EL.B n. 1 24" Dishwasher GAGGENAU DF480701F n. 1 Hood 46" MIELE DA 2628 n. 1 Induction Cooktop36"- CX 492612 TALL UNITS - EL.C n. 1 30" Freezer GAGGENAU RVF477 790 n. 1 36" Refrigerator GAGGENAU SERIE VARIO RVC497790 ISLAND n. 1 24" Winecooler SUBZERO DEU2450W n. 1 24" Refrigeration drawers SUBZERO ID-24R

WOOD GRAIN IS NOT CONTINUOUS ON DOORS AND PANELS

Date	List of changes
------	-----------------

Client	Project no	Project	Location	Rev.	Description	Date	Designer	Scale	Format	DRWG
BOFFI MIAMI	25-071	TIZA	Miami	01	KITCHEN General Plan	04/28/2026		1:30	A3	2 / 10

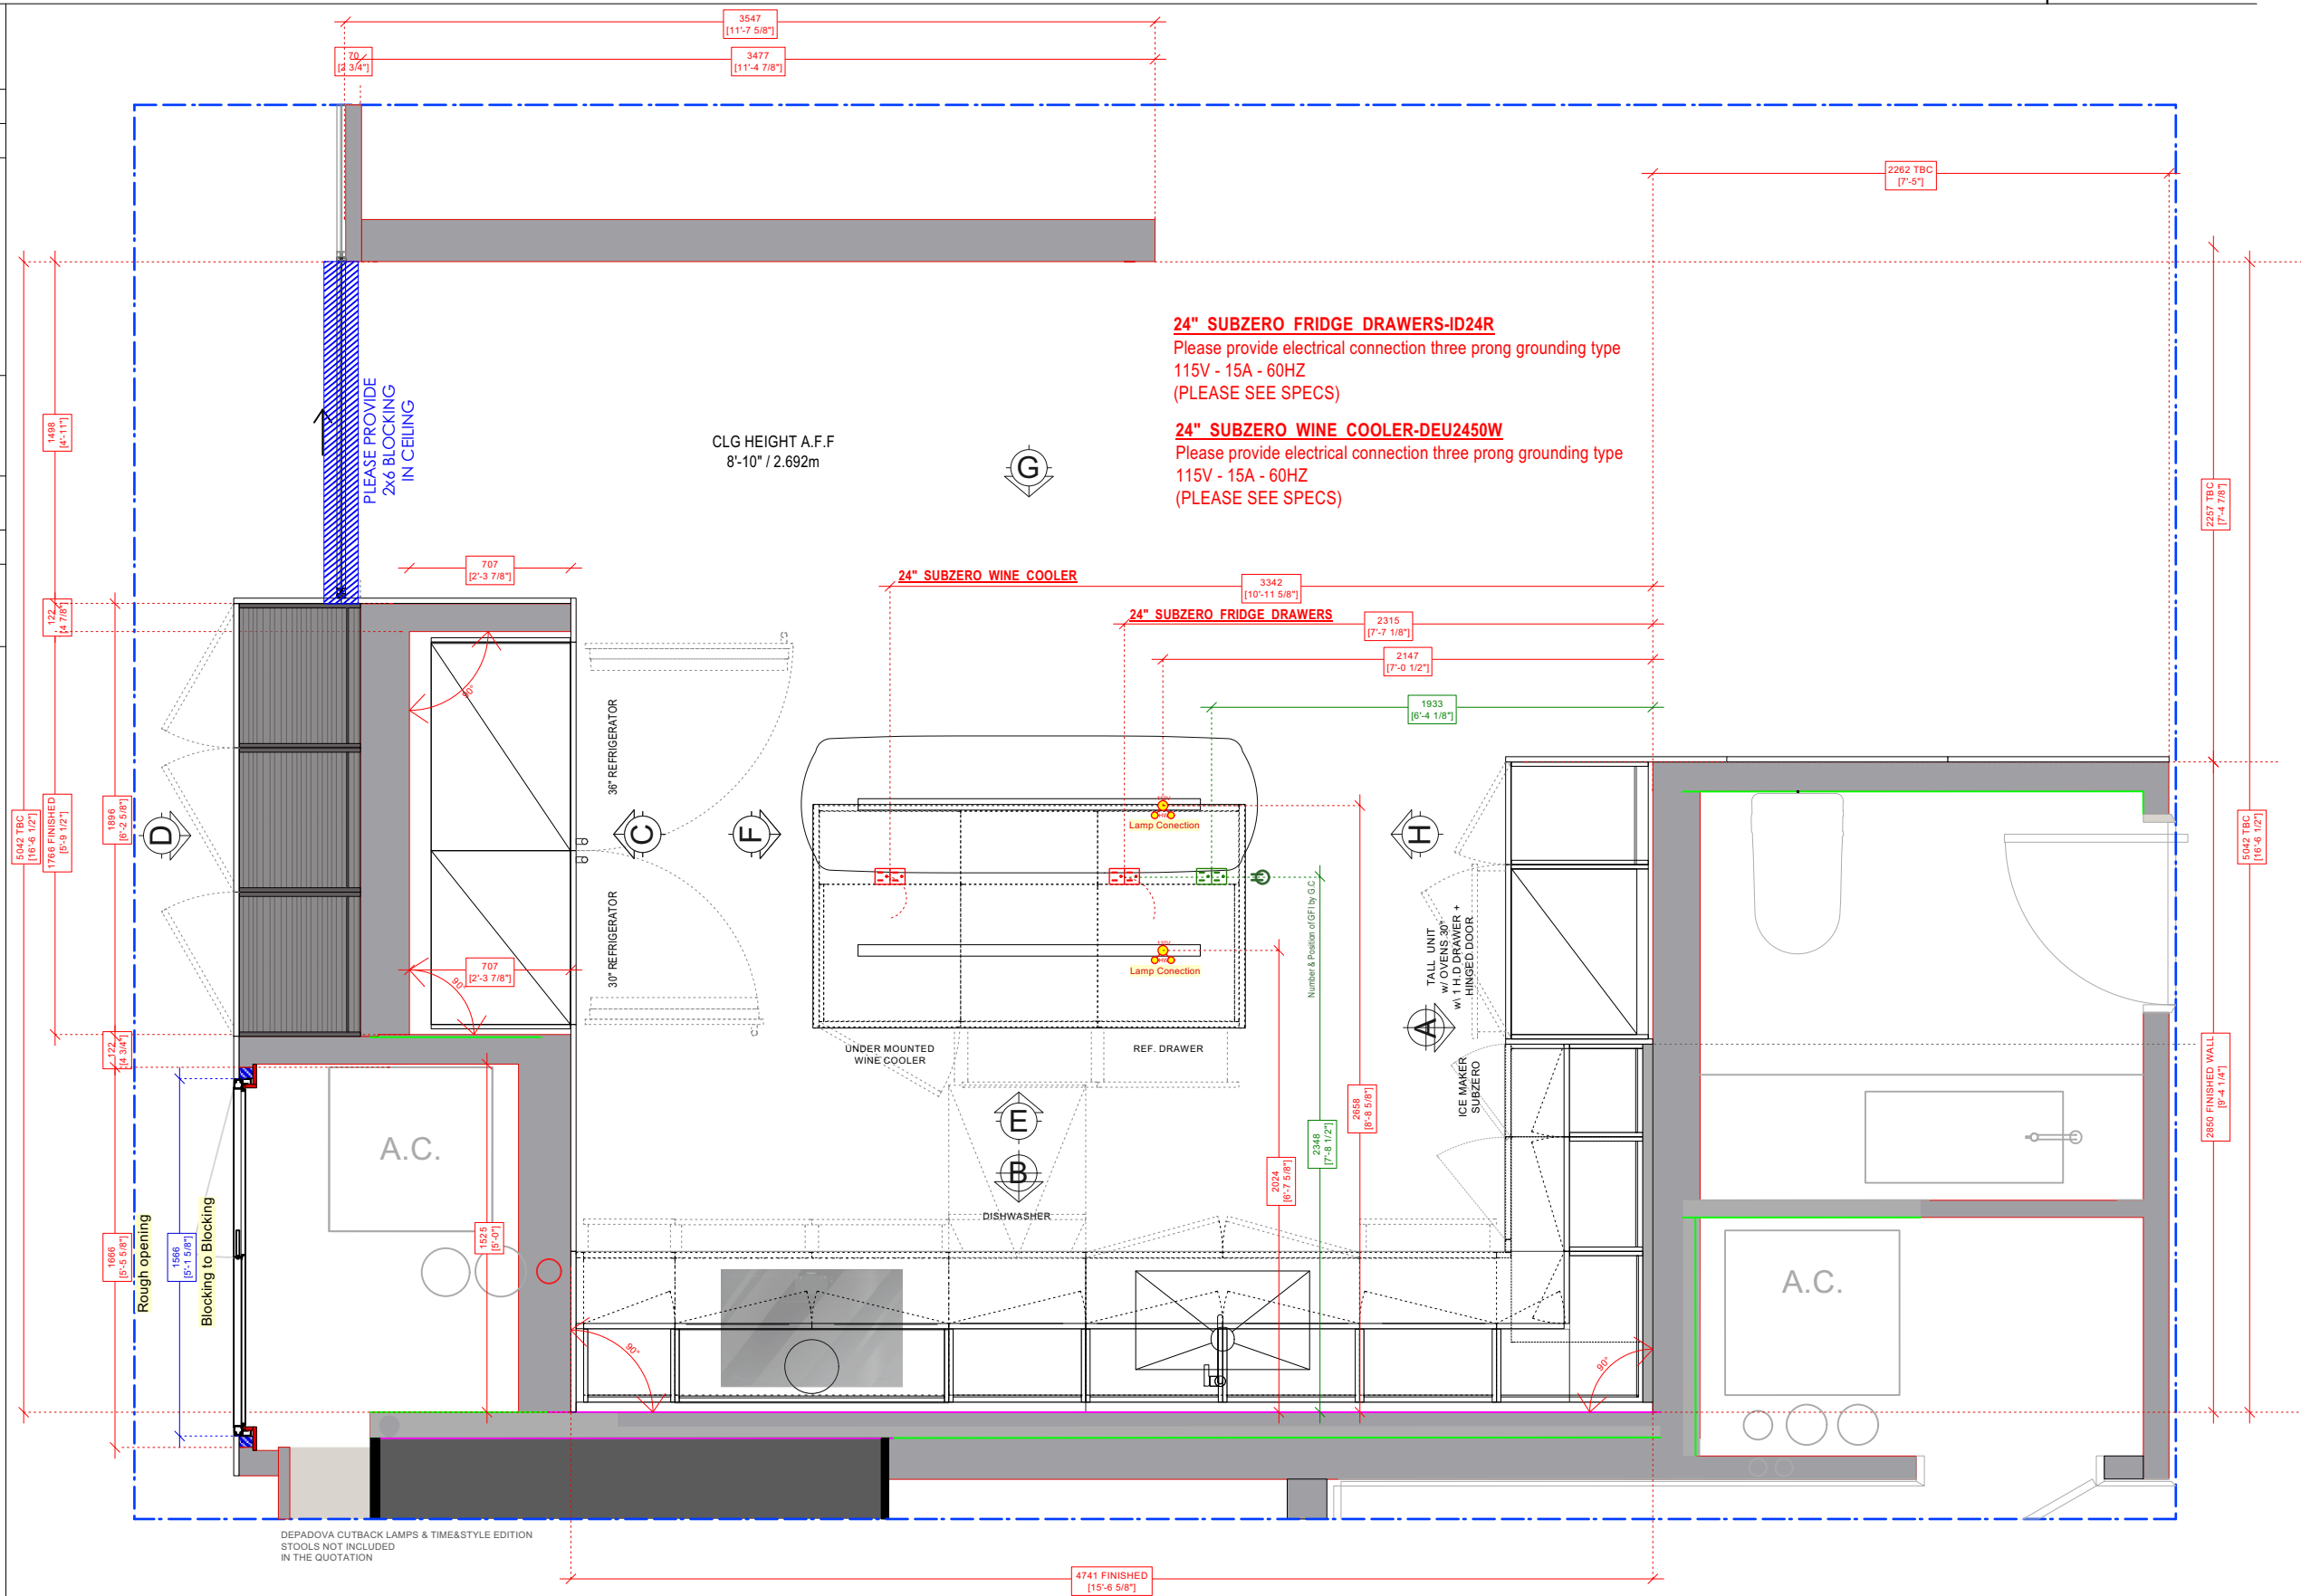


**ABSOLUTELY NO PIPE AND NO CABLING IN BLOCKING AREAS
WHERE BLOCKING IS REQUIRED**

Kitchen model	[XILA] [PROG. STANDARD]
Cabinet body	ELM melamine-coated (606)
Base & tall units	TALL UNITS Wood Veneer AMERICAN ELM (337) BACKWALL BASE UNITS Solid Wood AMERICAL ELM (066) - SHADES DOOR WALL UNITS Solid Wood AMERICAL ELM (066) - SHADES DOOR ISLAND BASE UNITS & ISLAND SIDE PANELS Wood Veneer AMERICAN ELM (337) & Solid Wood AMERICAN ELM (066) - SHADES DOOR
Tops/ backsplash	ISLAND quartzite BRECCIA IMPERIALE (307) + Salinas peninsula solid wood AMERICAN ELM (066) BACKWALL quartzite BRECCIA IMPERIALE (307)
Handles	XILA handrail, aluminium black GRIP Bronzed X36_INTEGRATED
Plinth	H.100 mm, aluminium black
Sink & tapware	By Boffi MIAMI n. 1 MIXER FOSTER in GUN METAL n. 1 Sink FOSTER in GUN METAL ARMORED 30"x 17"
Appliances	By Others TBC EL.A n. 1 30" Oven GAGGENAU GO481721 n. 1 30" Microwave GAGGENAU GM 481720 n. 1 Ice maker PERLICK LH -ADA HA15CI-W TALL UNITS - EL.B n. 1 24" Dishwasher GAGGENAU DF480701F n. 1 Hood 48" MIELE DA 2628 n. 1 Induction Cooktop36"- CX 492612 TALL UNITS - EL.C n. 1 30" Freezer GAGGENAU RVF477 790 n. 1 36" Refrigerator GAGGENAU SERIE VARIO RVC497790 ISLAND n. 1 24" Winecooler SUBZERO DEU2450W n. 1 24" Refrigeration drawers SUBZERO ID-24R

WOOD GRAIN IS NOT CONTINUOUS ON DOORS AND PANELS

Date _____ List of changes _____

Client	Project no	Project	Location	Rev.	Description	Date	Designer	Scale	Format	DRWG
BOFFI MIAMI	25-071	TIZA	Miami	01	KITCHEN - OPTION 1 EL. A	04/28/2026		1:20	A3	3 / 10

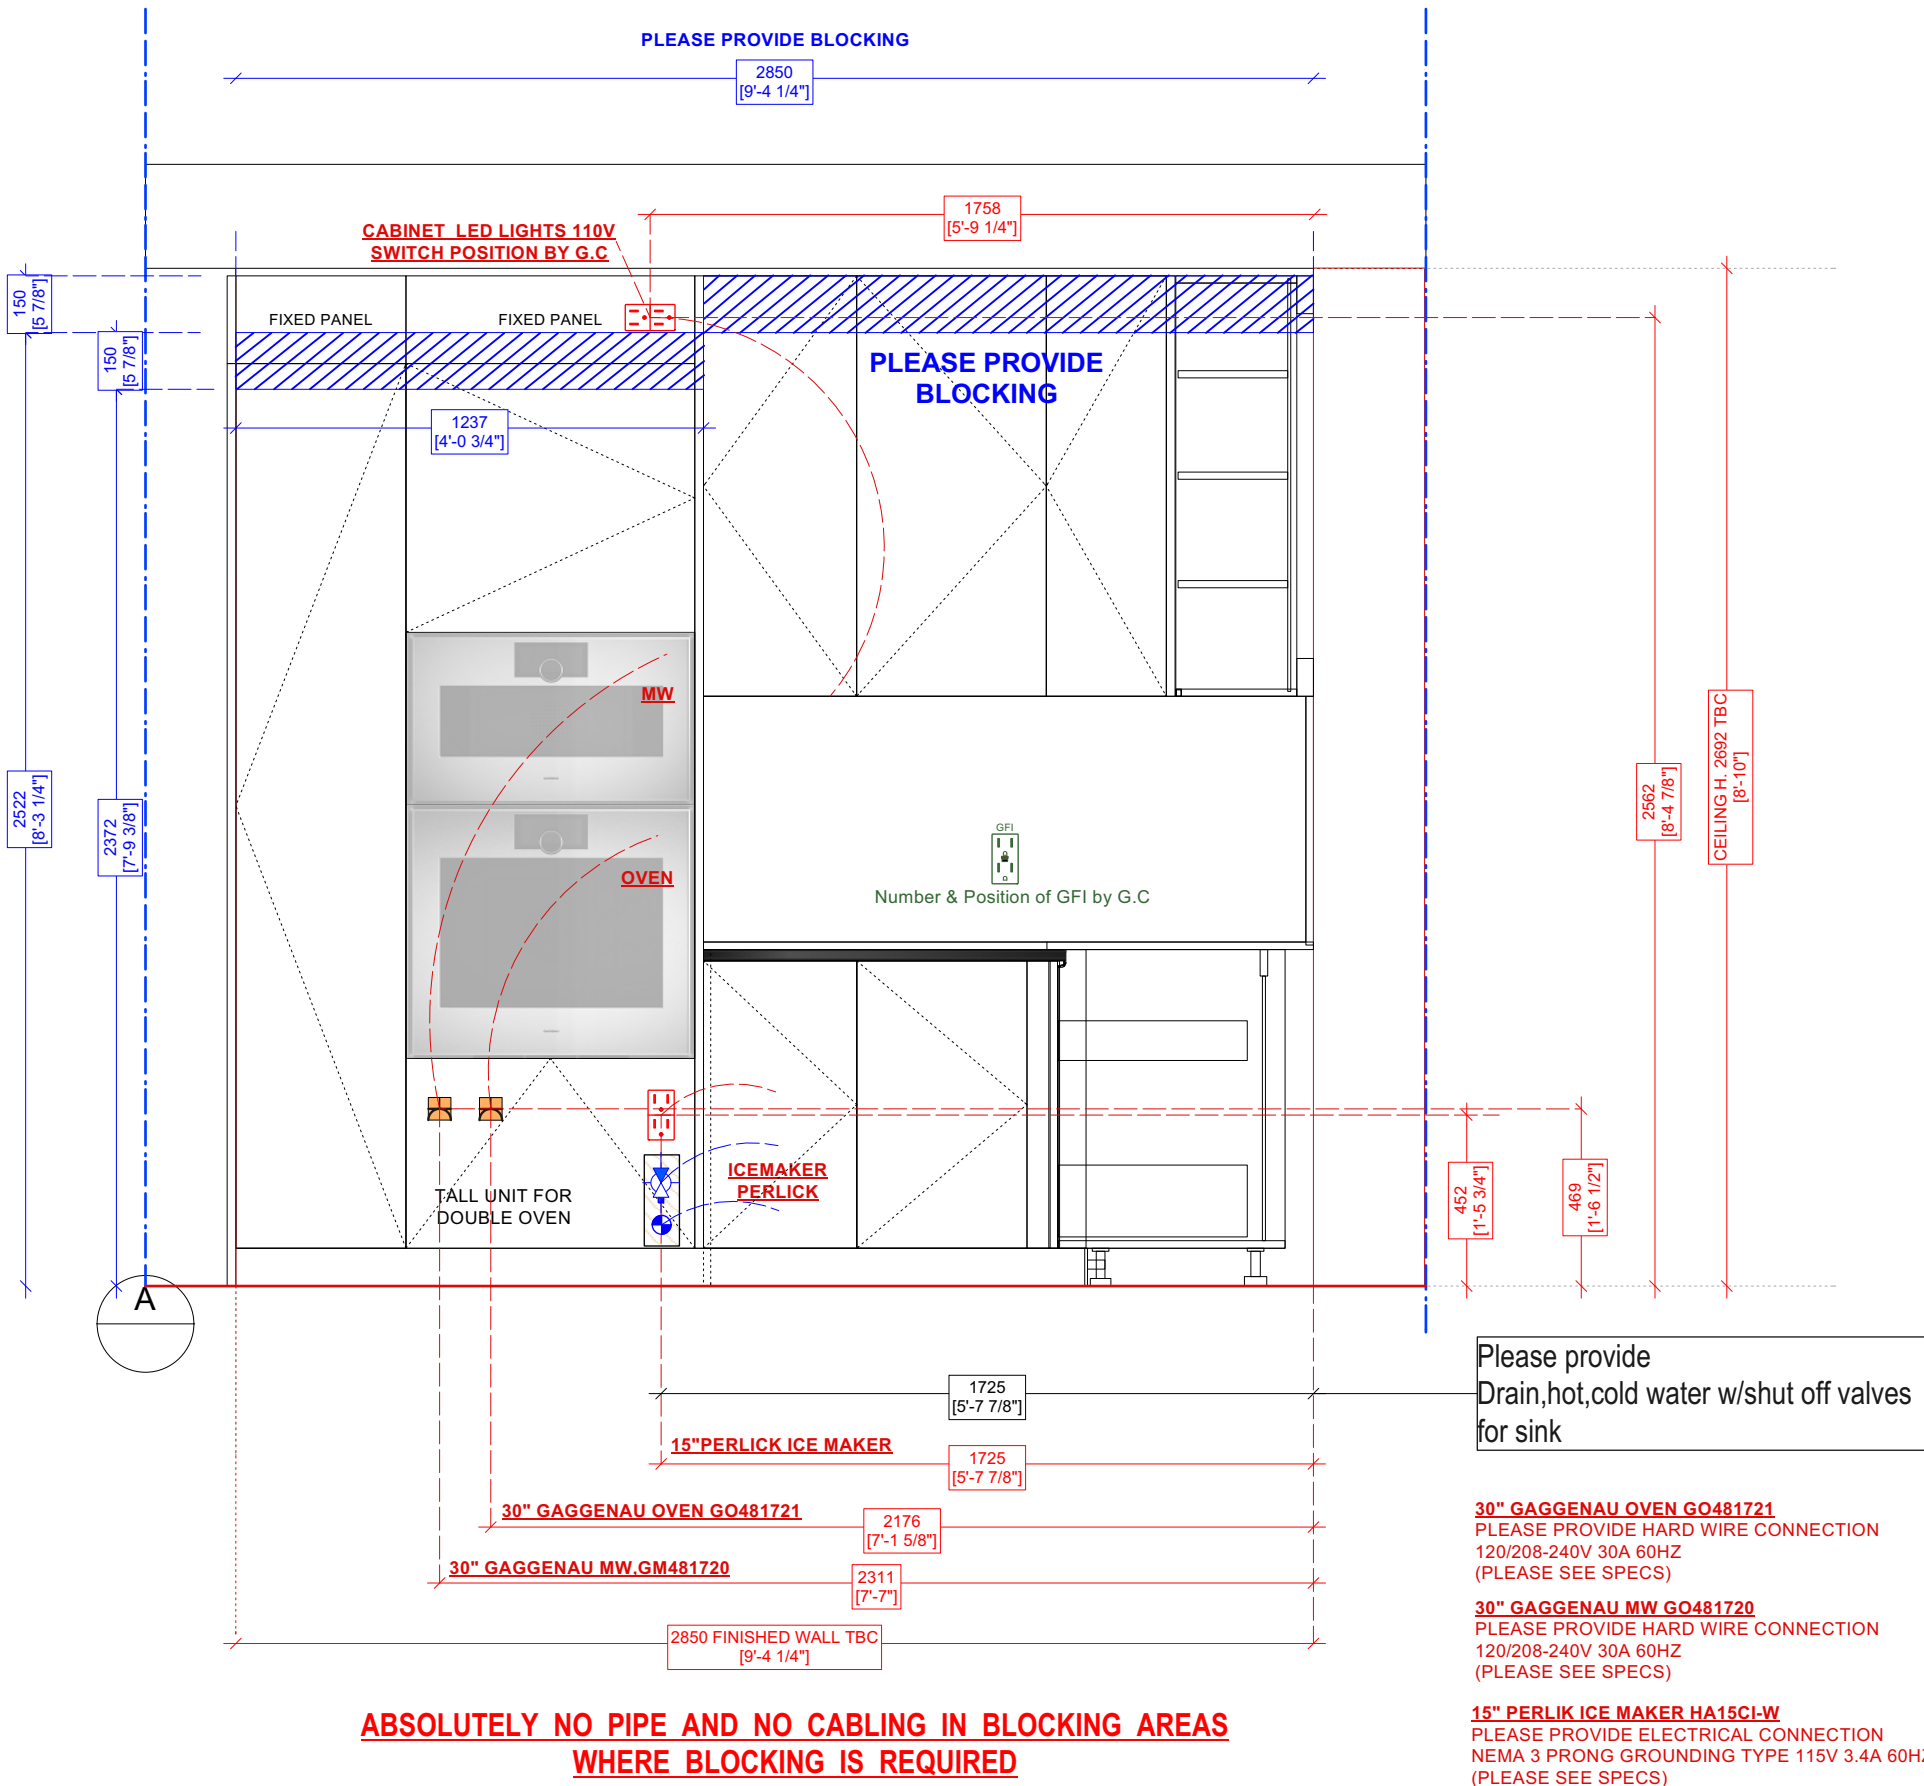


Kitchen model	[XILA] [PROG. STANDARD]
Cabinet body	ELM melamine-coated (606)
Base & tall units	TALL UNITS Wood Veneer AMERICAN ELM (337) BACKWALL BASE UNITS Solid Wood AMERICAN ELM (066) - SHADES DOOR WALL UNITS Solid Wood AMERICAN ELM (066) - SHADES DOOR ISLAND BASE UNITS & ISLAND SIDE PANELS Wood Veneer AMERICAN ELM (337) & Solid Wood AMERICAN ELM (066) - SHADES DOOR
Tops/ backsplash	ISLAND quartzite BRECCIA IMPERIALE (307) + Salinas peninsula solid wood AMERICAN ELM (066) BACKWALL quartzite BRECCIA IMPERIALE (307)
Handles	XILA handrail, aluminium black GRIP Bronzed X36_INTEGRATED
Plinth	H.100 mm, aluminium black
Sink & tapware	By Boffi MIAMI n. 1 MIXER FOSTER in GUN METAL n. 1 Sink FOSTER in GUN METAL ARMORED 30"x 17"
Appliances	By Others TBC EL.A n. 1 30" Oven GAGGENAU GO481721 n. 1 30" Microwave GAGGENAU GM 481720 n. 1 Ice maker PERLICK LH -ADA HA15CI-W TALL UNITS - EL.B n. 1 24" Dishwasher GAGGENAU DF480701F n. 1 Hood 46" MIELE DA 2628 n. 1 Induction Cooktop36"- CX 492612 TALL UNITS - EL.C n. 1 30" Freezer GAGGENAU RVF477 790 n. 1 36" Refrigerator GAGGENAU SERIE VARIO RVC497790 ISLAND n. 1 24" Winecooler SUBZERO DEU2450W n. 1 24" Refrigeration drawers SUBZERO ID-24R

WOOD GRAIN IS NOT CONTINUOUS ON DOORS AND PANELS

Date _____ List of changes _____

Client	Project no	Project	Location	Rev.	Description	Date	Designer	Scale	Format	DRWG
BOFFI MIAMI	25-071	TIZA	Miami	01	KITCHEN - OPTION 1 El. B	04/28/2026		1:20	A3	4 / 10

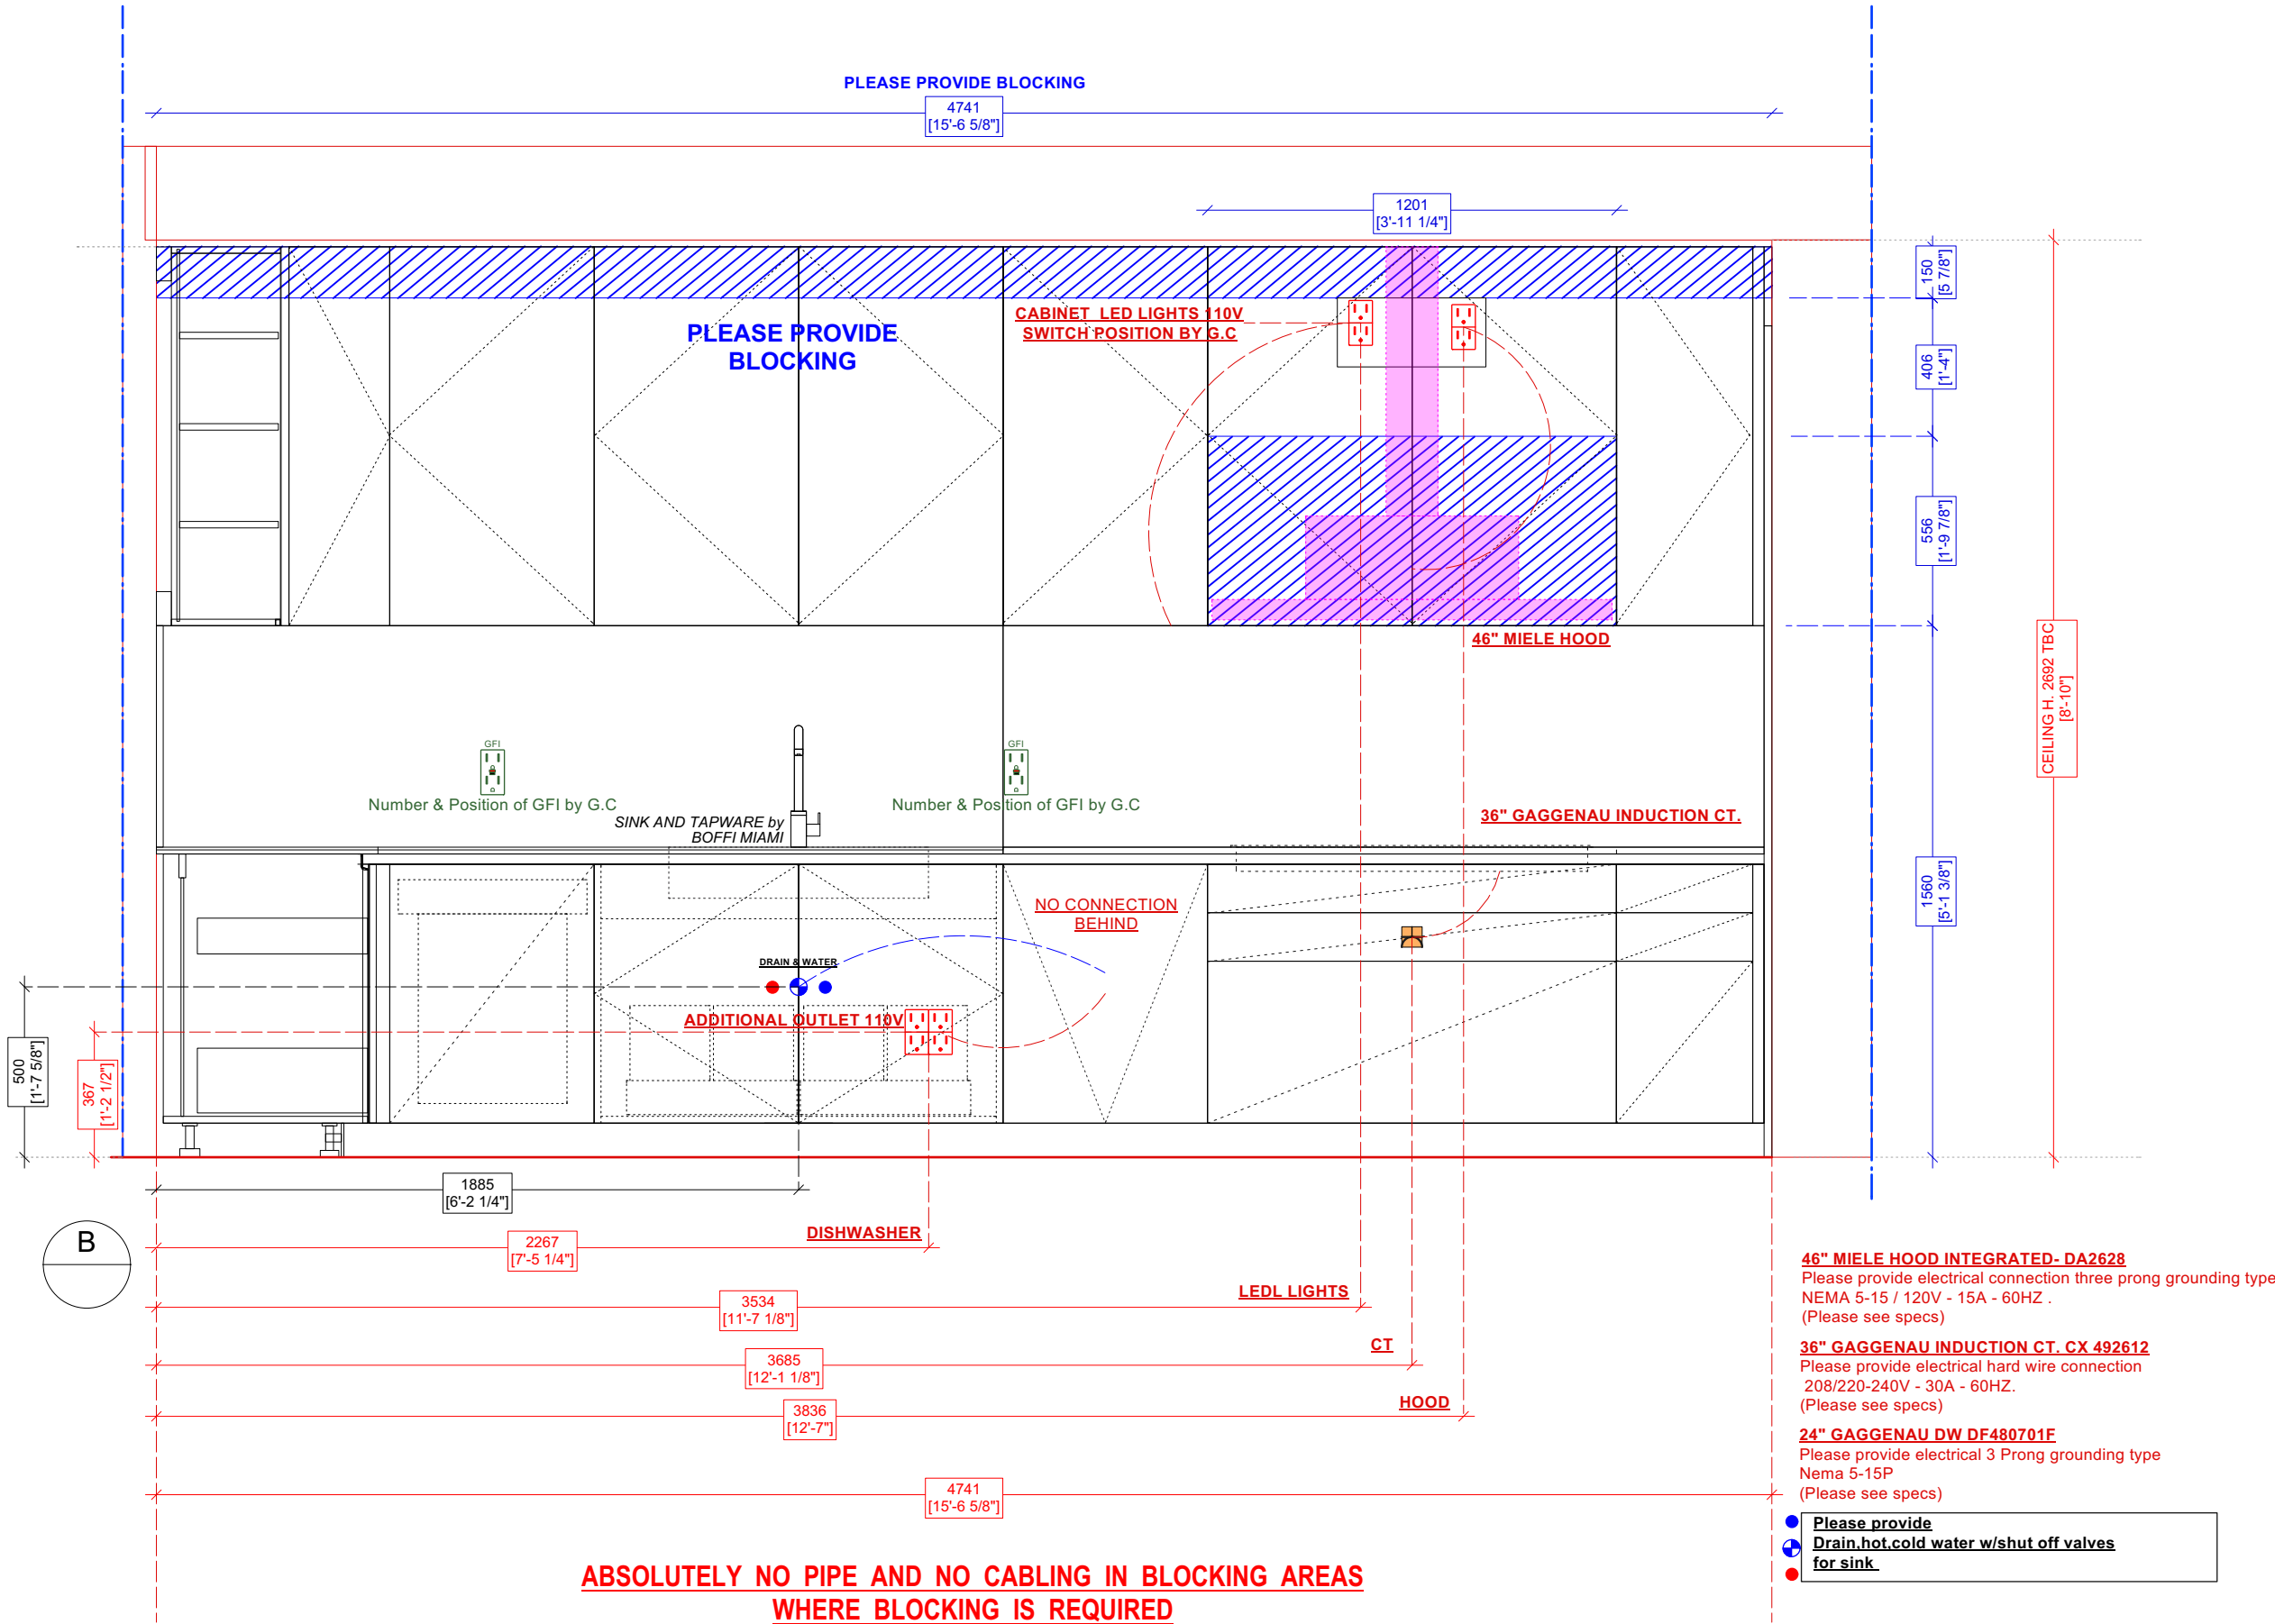

- 46" MIELE HOOD INTEGRATED- DA2628**
Please provide electrical connection three prong grounding type NEMA 5-15 / 120V - 15A - 60HZ .
(Please see specs)
- 36" GAGGENAU INDUCTION CT. CX 492612**
Please provide electrical hard wire connection 208/220-240V - 30A - 60HZ.
(Please see specs)
- 24" GAGGENAU DW DF480701F**
Please provide electrical 3 Prong grounding type Nema 5-15P
(Please see specs)
- Please provide**
Drain hot cold water w/shut off valves
for sink

Kitchen model	[XILA] [PROG. STANDARD]
Cabinet body	ELM melamine-coated (606)
Base & tall units	TALL UNITS Wood Veneer AMERICAN ELM (337) BACKWALL BASE UNITS Solid Wood AMERICAN ELM (066) - SHADES DOOR WALL UNITS Solid Wood AMERICAN ELM (066) - SHADES DOOR ISLAND BASE UNITS & ISLAND SIDE PANELS Wood Veneer AMERICAN ELM (337) & Solid Wood AMERICAN ELM (066) - SHADES DOOR

Tops/ backsplash	ISLAND quartzite BRECCIA IMPERIALE (307) + Salinas peninsula solid wood AMERICAN ELM (066) BACKWALL quartzite BRECCIA IMPERIALE (307)
------------------	--

Handles	XILA handrail, aluminium black GRIP Bronzed X36_INTEGRATED
Plinth	H.100 mm, aluminium black

Sink & tapware	By Boffi MIAMI n. 1 MIXER FOSTER in GUN METAL n. 1 Sink FOSTER in GUN METAL ARMORED 30"x 17"
----------------	--


Appliances	By Others TBC EL.A n. 1 30" Oven GAGGENAU G0481721 n. 1 30" Microwave GAGGENAU GM 481720 n. 1 Ice maker PERLICK LH -ADA HA15CI-W TALL UNITS - EL.B n. 1 24" Dishwasher GAGGENAU DF480701F n. 1 Hood 48" MIELE DA 2628 n. 1 Induction Cooktop36"- CX 492612 TALL UNITS - EL.C n. 1 30" Freezer GAGGENAU RVF477 790 n. 1 36" Refrigerator GAGGENAU SERIE VARIO RVC497790 ISLAND n. 1 24" Winecooler SUBZERO DEU2450W n. 1 24" Refrigeration drawers SUBZERO ID-24R
------------	--

WOOD GRAIN IS NOT CONTINUOUS ON DOORS AND PANELS

Date List of changes

Client	Project no
BOFFI MIAMI	25-071

Project	Location	Rev.	Description	Date	Designer	Scale	Format	DRWG
TIZA	Miami	01	KITCHEN - OPTION 1 EL. C	04/28/2026		1:20	A3	5 / 10

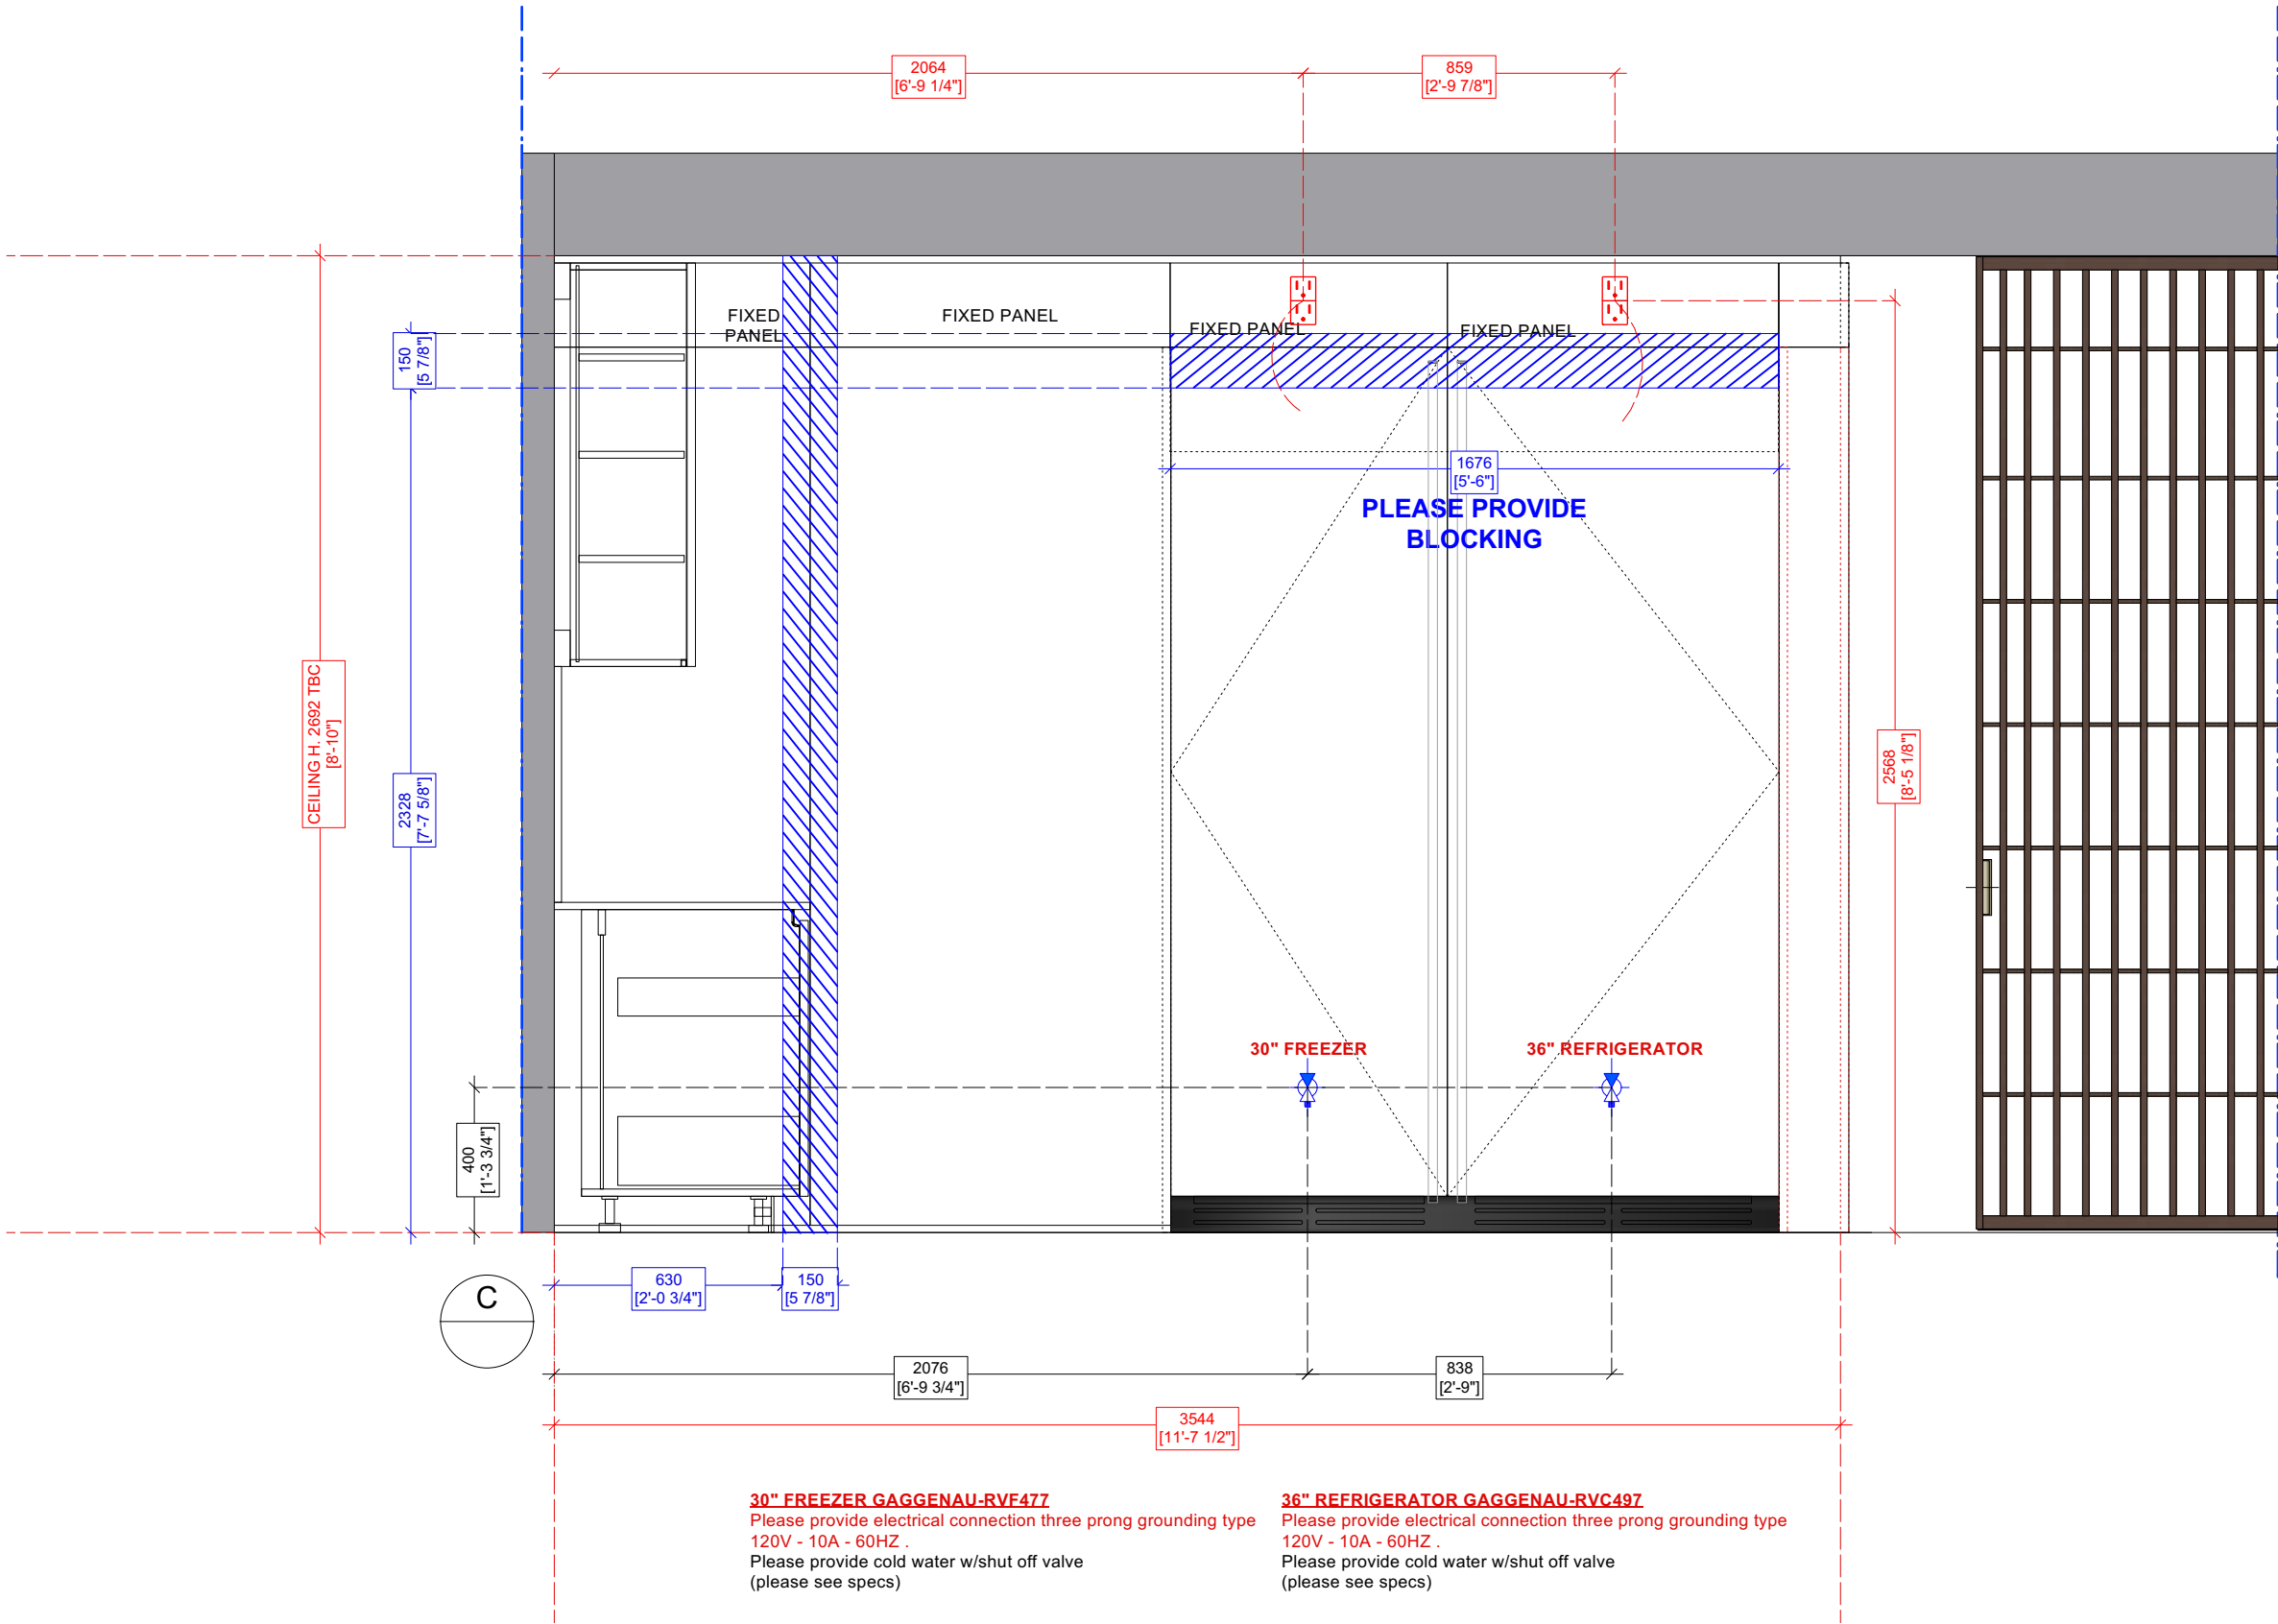

30" FREEZER GAGGENAU-RVF477
Please provide electrical connection three prong grounding type 120V - 10A - 60HZ .
Please provide cold water w/shut off valve (please see specs)

36" REFRIGERATOR GAGGENAU-RVC497
Please provide electrical connection three prong grounding type 120V - 10A - 60HZ .
Please provide cold water w/shut off valve (please see specs)

**ABSOLUTELY NO PIPE AND NO CABLING IN BLOCKING AREAS
WHERE BLOCKING IS REQUIRED**

Kitchen model	[XILA] [PROG. STANDARD]
Cabinet body	ELM melamine-coated (606)
Base & tall units	TALL UNITS Wood Veneer AMERICAN ELM (337) BACKWALL BASE UNITS Solid Wood AMERICAN ELM (066) - SHADES DOOR WALL UNITS Solid Wood AMERICAN ELM (066) - SHADES DOOR ISLAND BASE UNITS & ISLAND SIDE PANELS Wood Veneer AMERICAN ELM (337) & Solid Wood AMERICAN ELM (066) - SHADES DOOR

Tops/ backsplash	ISLAND quartzite BRECCIA IMPERIALE (307) + Salinas peninsula solid wood AMERICAN ELM (066) BACKWALL quartzite BRECCIA IMPERIALE (307)
------------------	--

Handles	XILA handrail, aluminium black GRIP Bronzed X36_INTEGRATED
Plinth	H.100 mm, aluminium black


Sink & tapware	By Boffi MIAMI n. 1 MIXER FOSTER in GUN METAL n. 1 Sink FOSTER in GUN METAL ARMORED 30"x 17"
----------------	---

Appliances	By Others TBC EL.A n. 1 30" Oven GAGGENAU G0481721 n. 1 30" Microwave GAGGENAU GM 481720 n. 1 Ice maker PERLICK LH -ADA HA15CI-W TALL UNITS - EL.B n. 1 24" Dishwasher GAGGENAU DF480701F n. 1 Hood 48" MIELE DA 2628 n. 1 Induction Cooktop36"- CX 492612 TALL UNITS - EL.C n. 1 30" Freezer GAGGENAU RVF477 790 n. 1 36" Refrigerator GAGGENAU SERIE VARIO RVC497790 ISLAND n. 1 24" Winecooler SUBZERO DEU2450W n. 1 24" Refrigeration drawers SUBZERO ID-24R
------------	---

WOOD GRAIN IS NOT CONTINUOUS ON DOORS AND PANELS

Date _____ List of changes _____

Client	Project no	Project	Location	Rev.	Description	Date	Designer	Scale	Format	DRWG
BOFFI MIAMI	25-071	TIZA	Miami	01	KITCHEN - OPTION 1 EL. D	04/28/2026		1:20	A3	6 / 10

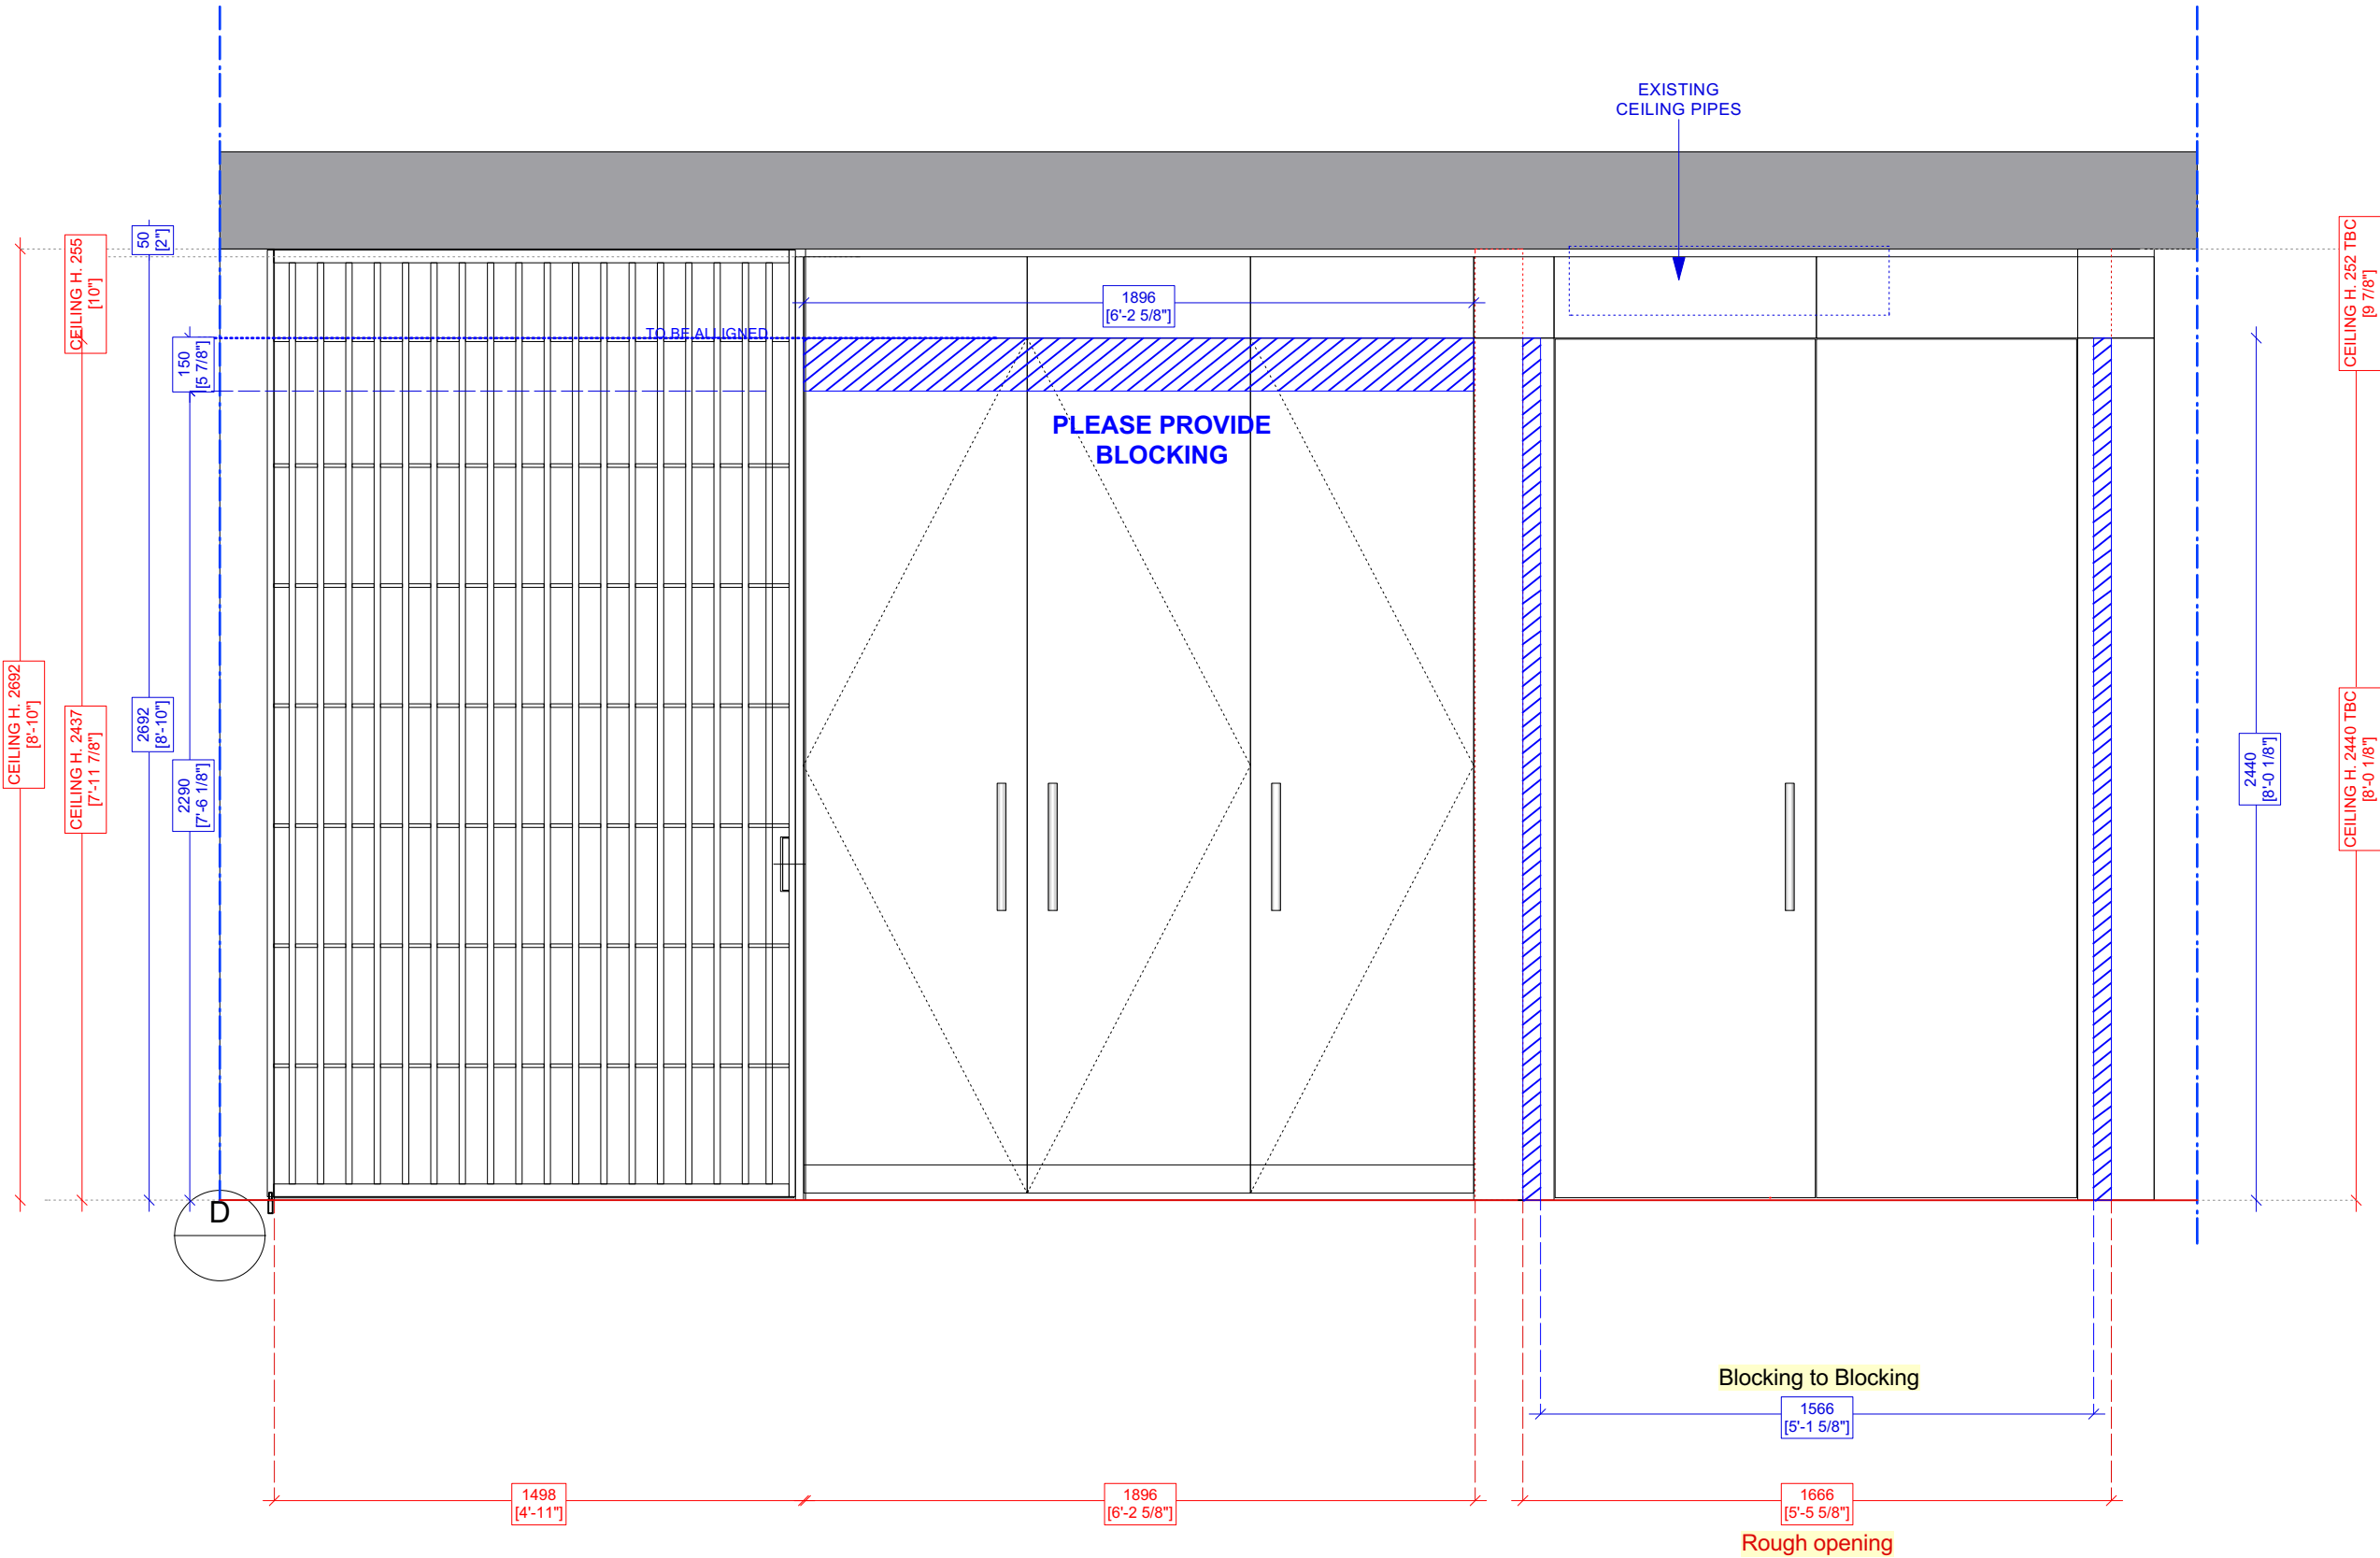

**ABSOLUTELY NO PIPE AND NO CABLING IN BLOCKING AREAS
WHERE BLOCKING IS REQUIRED**